


DATE PRODUCED: 2018-10-09 5:01:44 PM

C:\Users\ldh\Documents\17-105_Central_F0218_Ldh@aarchitects.ca.rvt



1 SITE PLAN
SP100 1:150

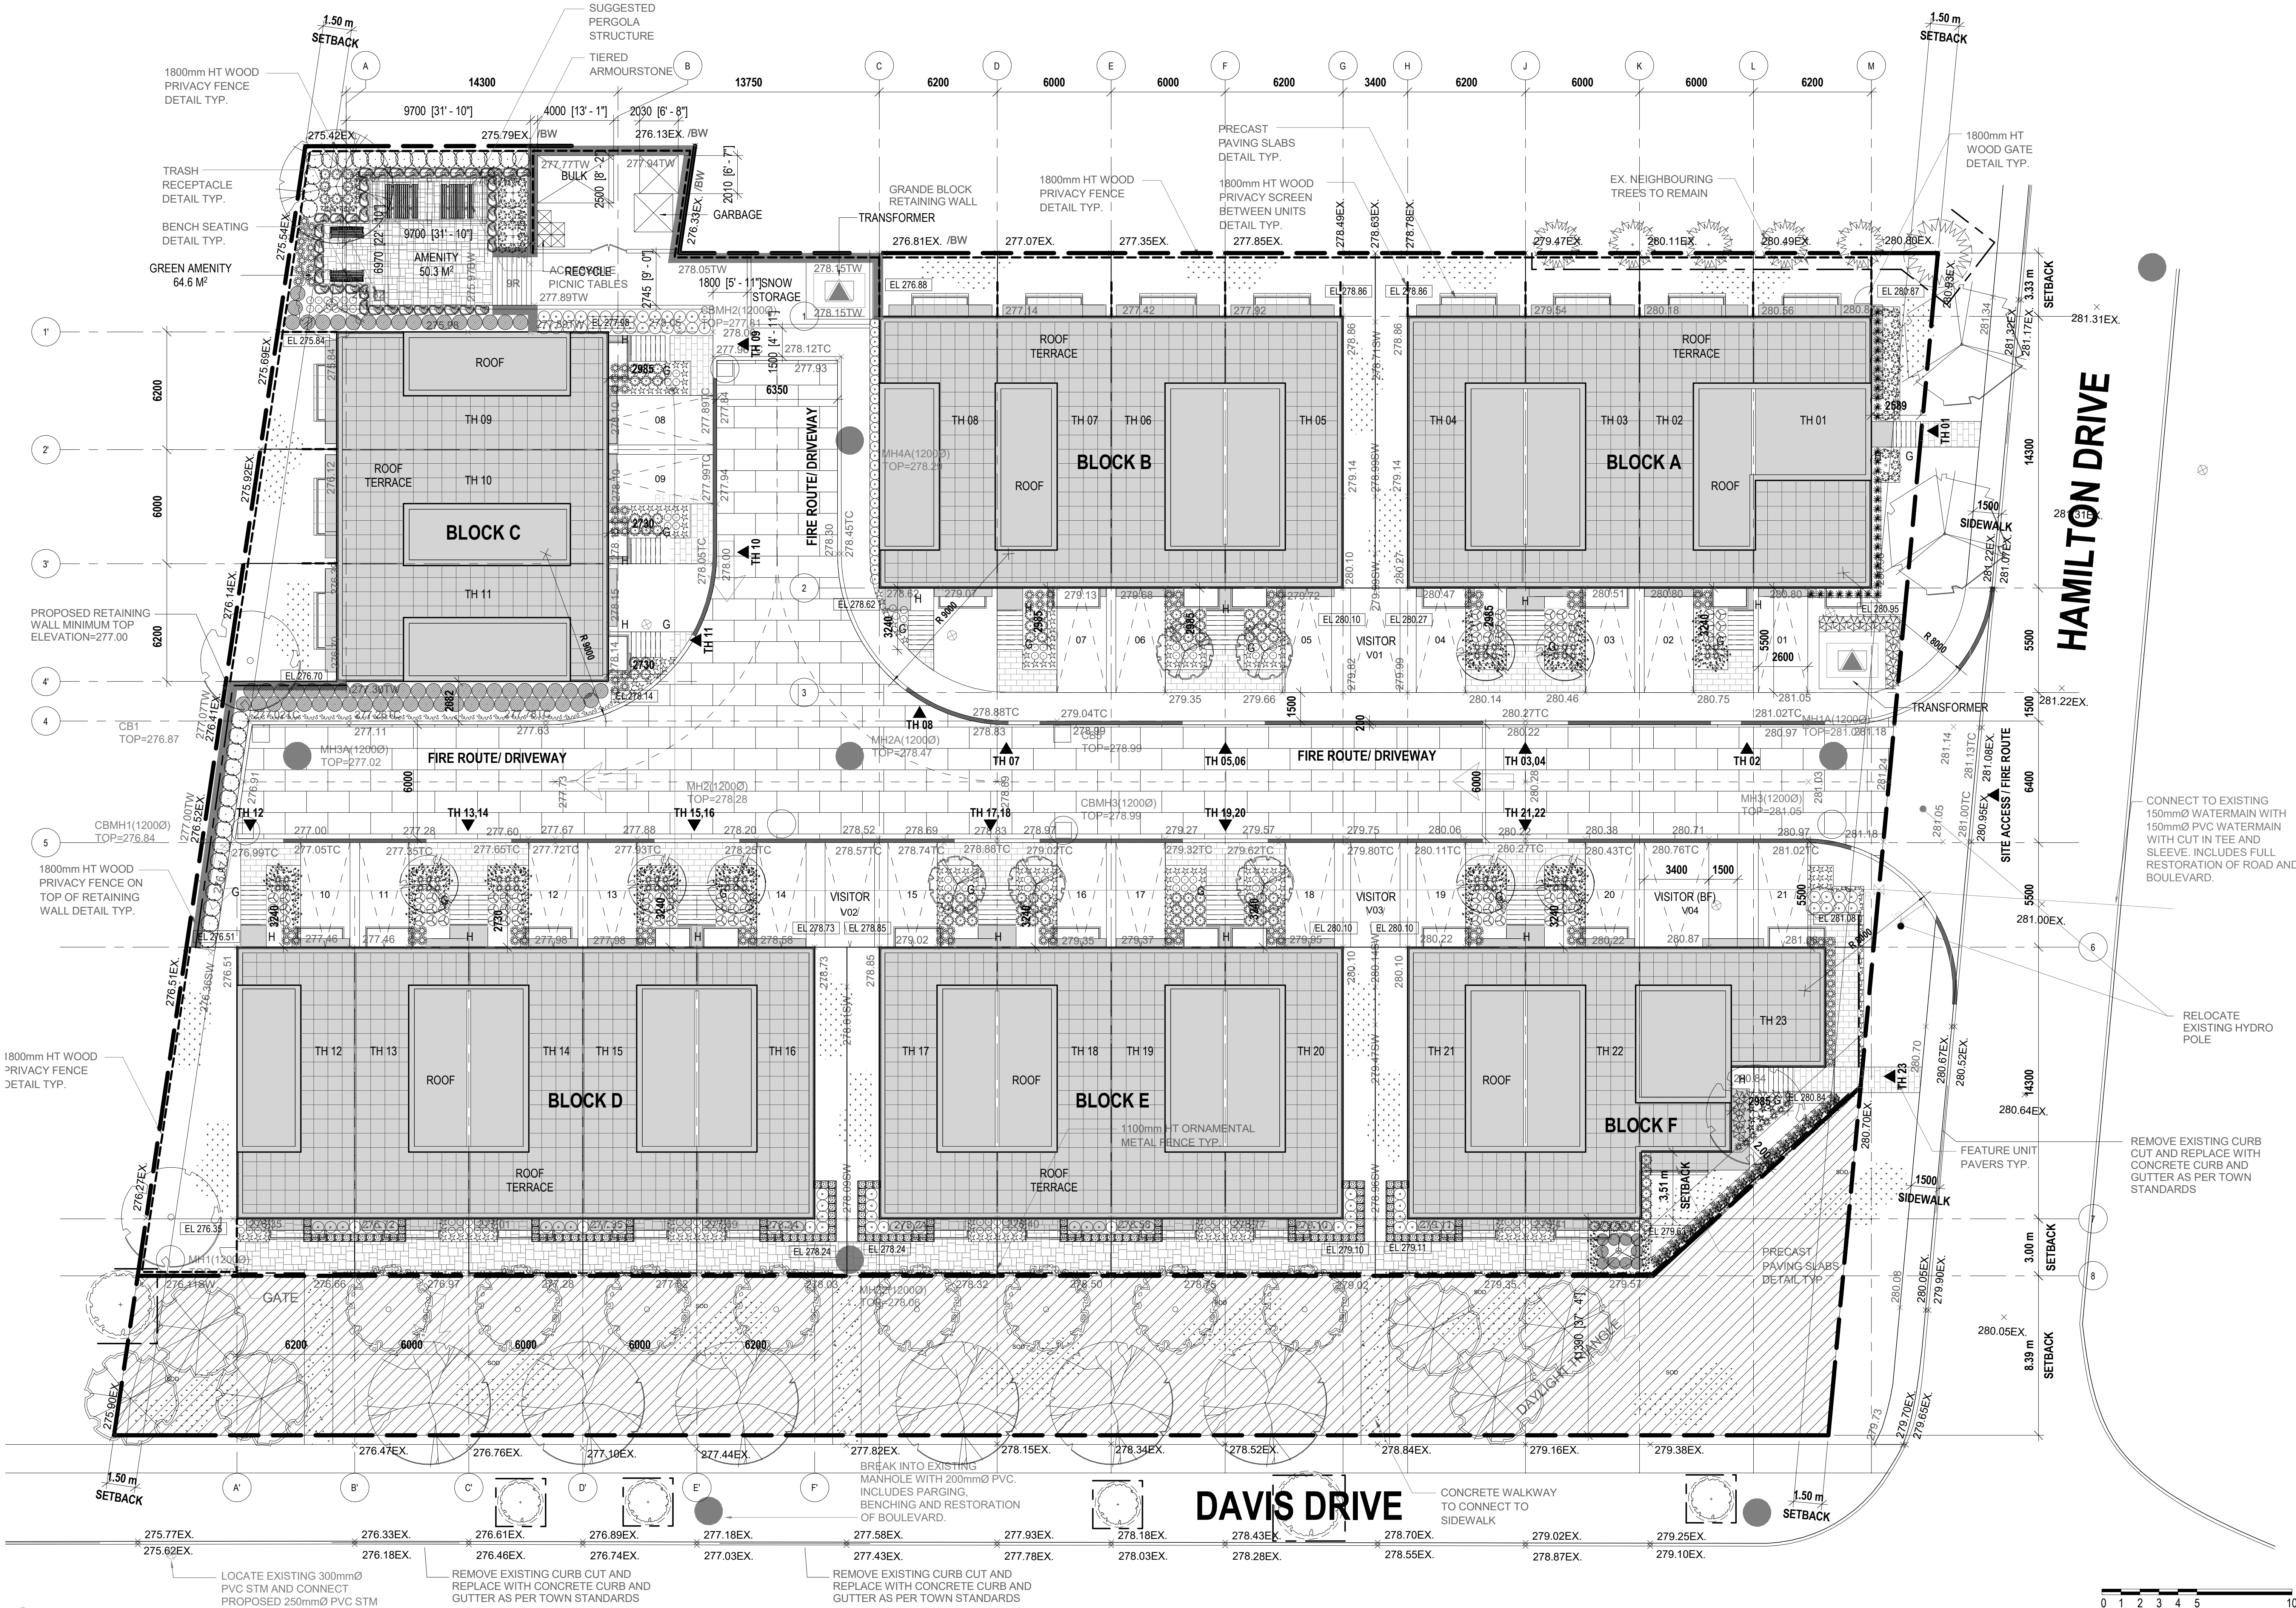

KEY PLAN


1 2018-10-09 ISSUED FOR SITE PLAN APPROVAL

A&Architects

A& Associates Architects Inc.
Six Carlaw Ave, Suite 205 B
Toronto Ontario M4M 2R5
(416) 468-0100
www.aarchitects.ca

Application for Official Plan Amendment
& Zoning By-law Amendment

1015, 1025, 1029 Davis Dr
Newmarket, Ontario

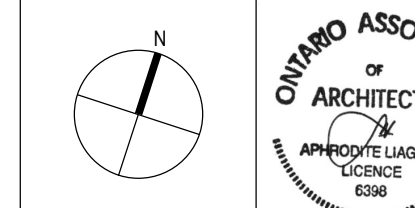

SCALE
As indicated
OWNER NAME
LULU HOLDINGS INC.
DATE
AUGUST 2018

SHEET NAME
SITE PLAN

PROJECT NO.
17-135
SHEET NO.
SP100