


2 ROOF PLAN
A101 1 : 100

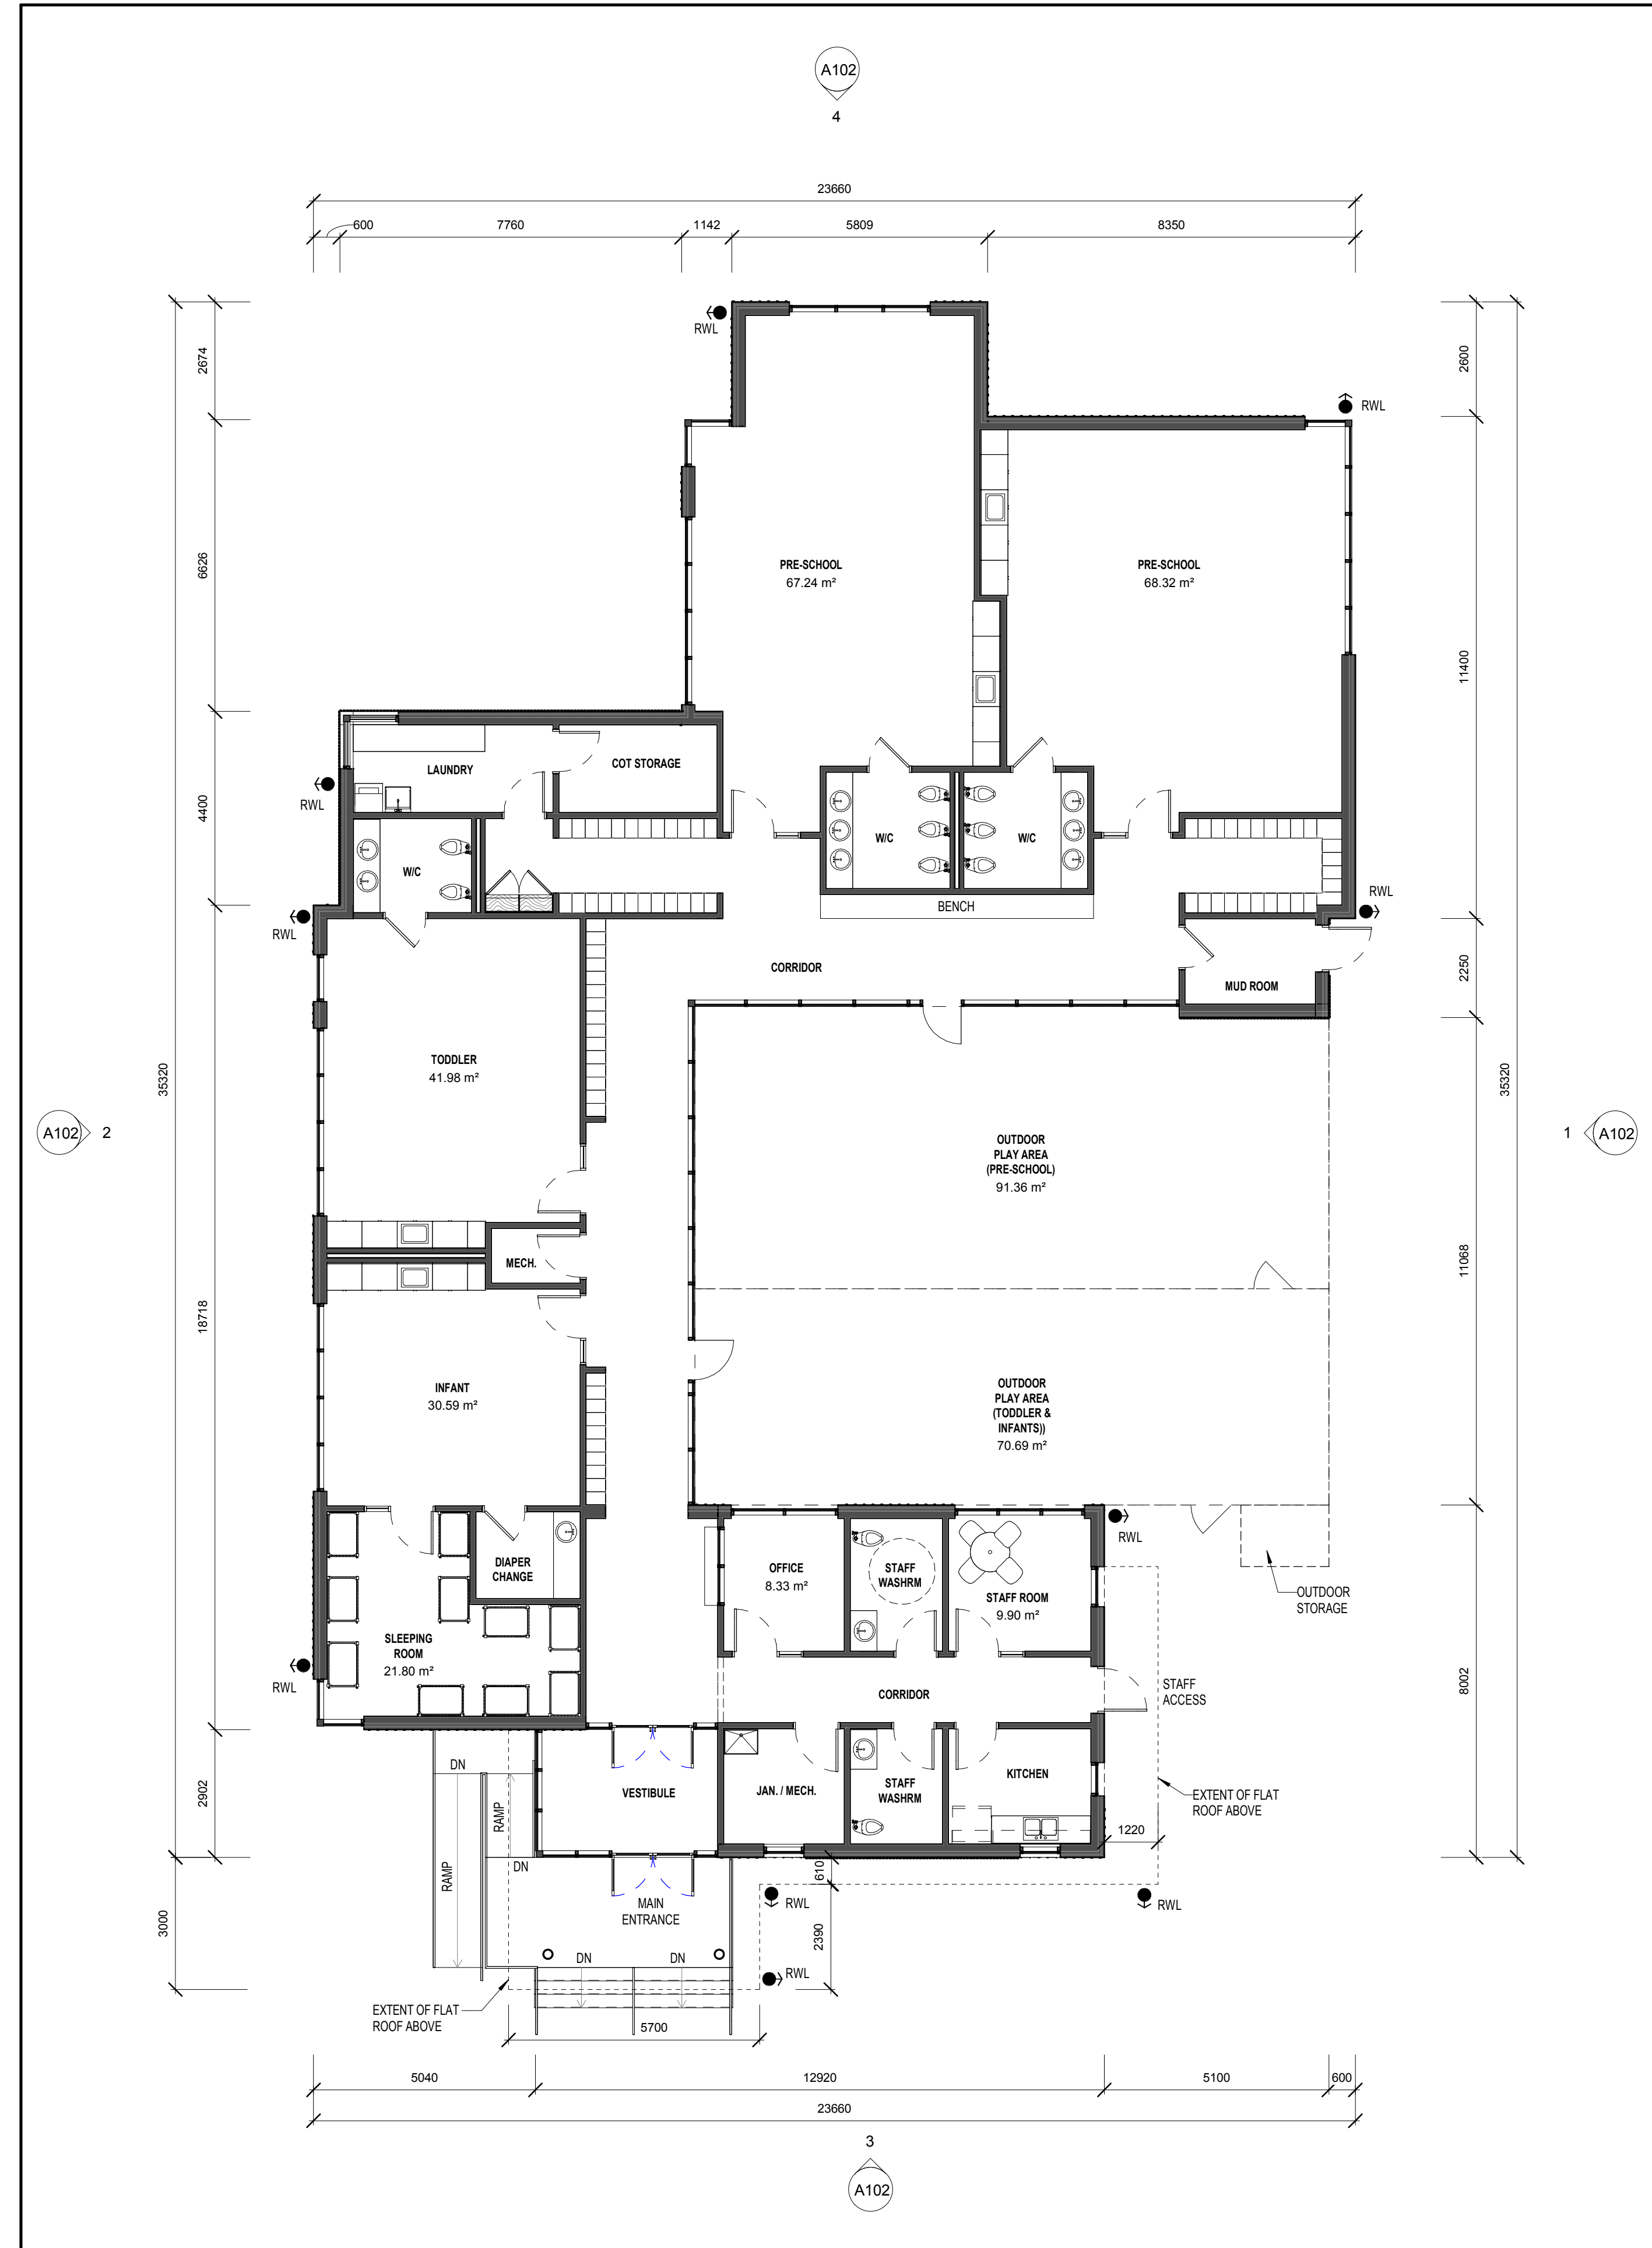

1 GROUND FLOOR PLAN
A101 1 : 100

APPLICATION NUMBER:

APPLICATION NUMBER:

NOTES:

THIS DRAWING IS AN INSTRUMENT OF SERVICE, IS PROVIDED BY AND IS THE PROPERTY OF 4 ARCHITECTURE INC.

THE CONTRACTOR MUST VERIFY AND ACCEPT RESPONSIBILITY FOR ALL DIMENSIONS AND CONDITIONS ON SITE, AND MUST NOTIFY 4 ARCHITECTURE INC. OF ANY VARIATION FROM THE SUPPLIED INFORMATION.

4 ARCHITECTURE INC. IS NOT RESPONSIBLE FOR THE ACCURACY OF SURVEY, STRUCTURAL, MECHANICAL, ELECTRICAL, ETC. ENGINEERING INFORMATION SHOWN ON THIS DRAWING. REFER TO THE PROPER ENGINEERING DRAWINGS BEFORE PROCEEDING WITH THE WORK.

CONSTRUCTION MUST CONFORM TO ALL APPLICABLE CODES AND REQUIREMENTS OF AUTHORITIES HAVING JURISDICTION.

ALL ARCHITECTURAL SYMBOLS INDICATED ARE GRAPHIC REPRESENTATIONS ONLY.

DRAWINGS ARE NOT TO BE SCALED.

REVISIONS	DATE	DESCRIPTION

NO.	DESCRIPTION	DATE	BY

NORTH: TRUE NORTH, PROJECT NORTH

STAMP:

4 ARCHITECTURE INC.
WWW.4ARCH-TECTURE.CA
8966 Woodbine Avenue, Suite 300, Markham, ON L3R 0J7
T. (905) 470-7212 / F. (905) 737-7326 email: mail@4architecture.ca

219031 - DENISON DAYCARE

GROUND FLOOR & ROOF PLAN
2019.10.10
Scale: 1 : 100
Drawn By: PS
Checked By: DG

A101

All drawings specifications related documents and design are the copyright property of 4 Architecture Inc. (4 Arch). Reproduction of this property in whole or in part is strictly prohibited without 4 Arch's written permission (4 Arch. assumes no responsibility or liability for this property unless it bears the original architectural seal and original signature).

K:\PROJECTS\2019\219031.Daycare\4.0 Design\219031.Daycare.rvt 10/10/2019 5:41:11 PM