




1 EAST (FRONT) ELEVATION
Scale: 3/16" = 1'-0"

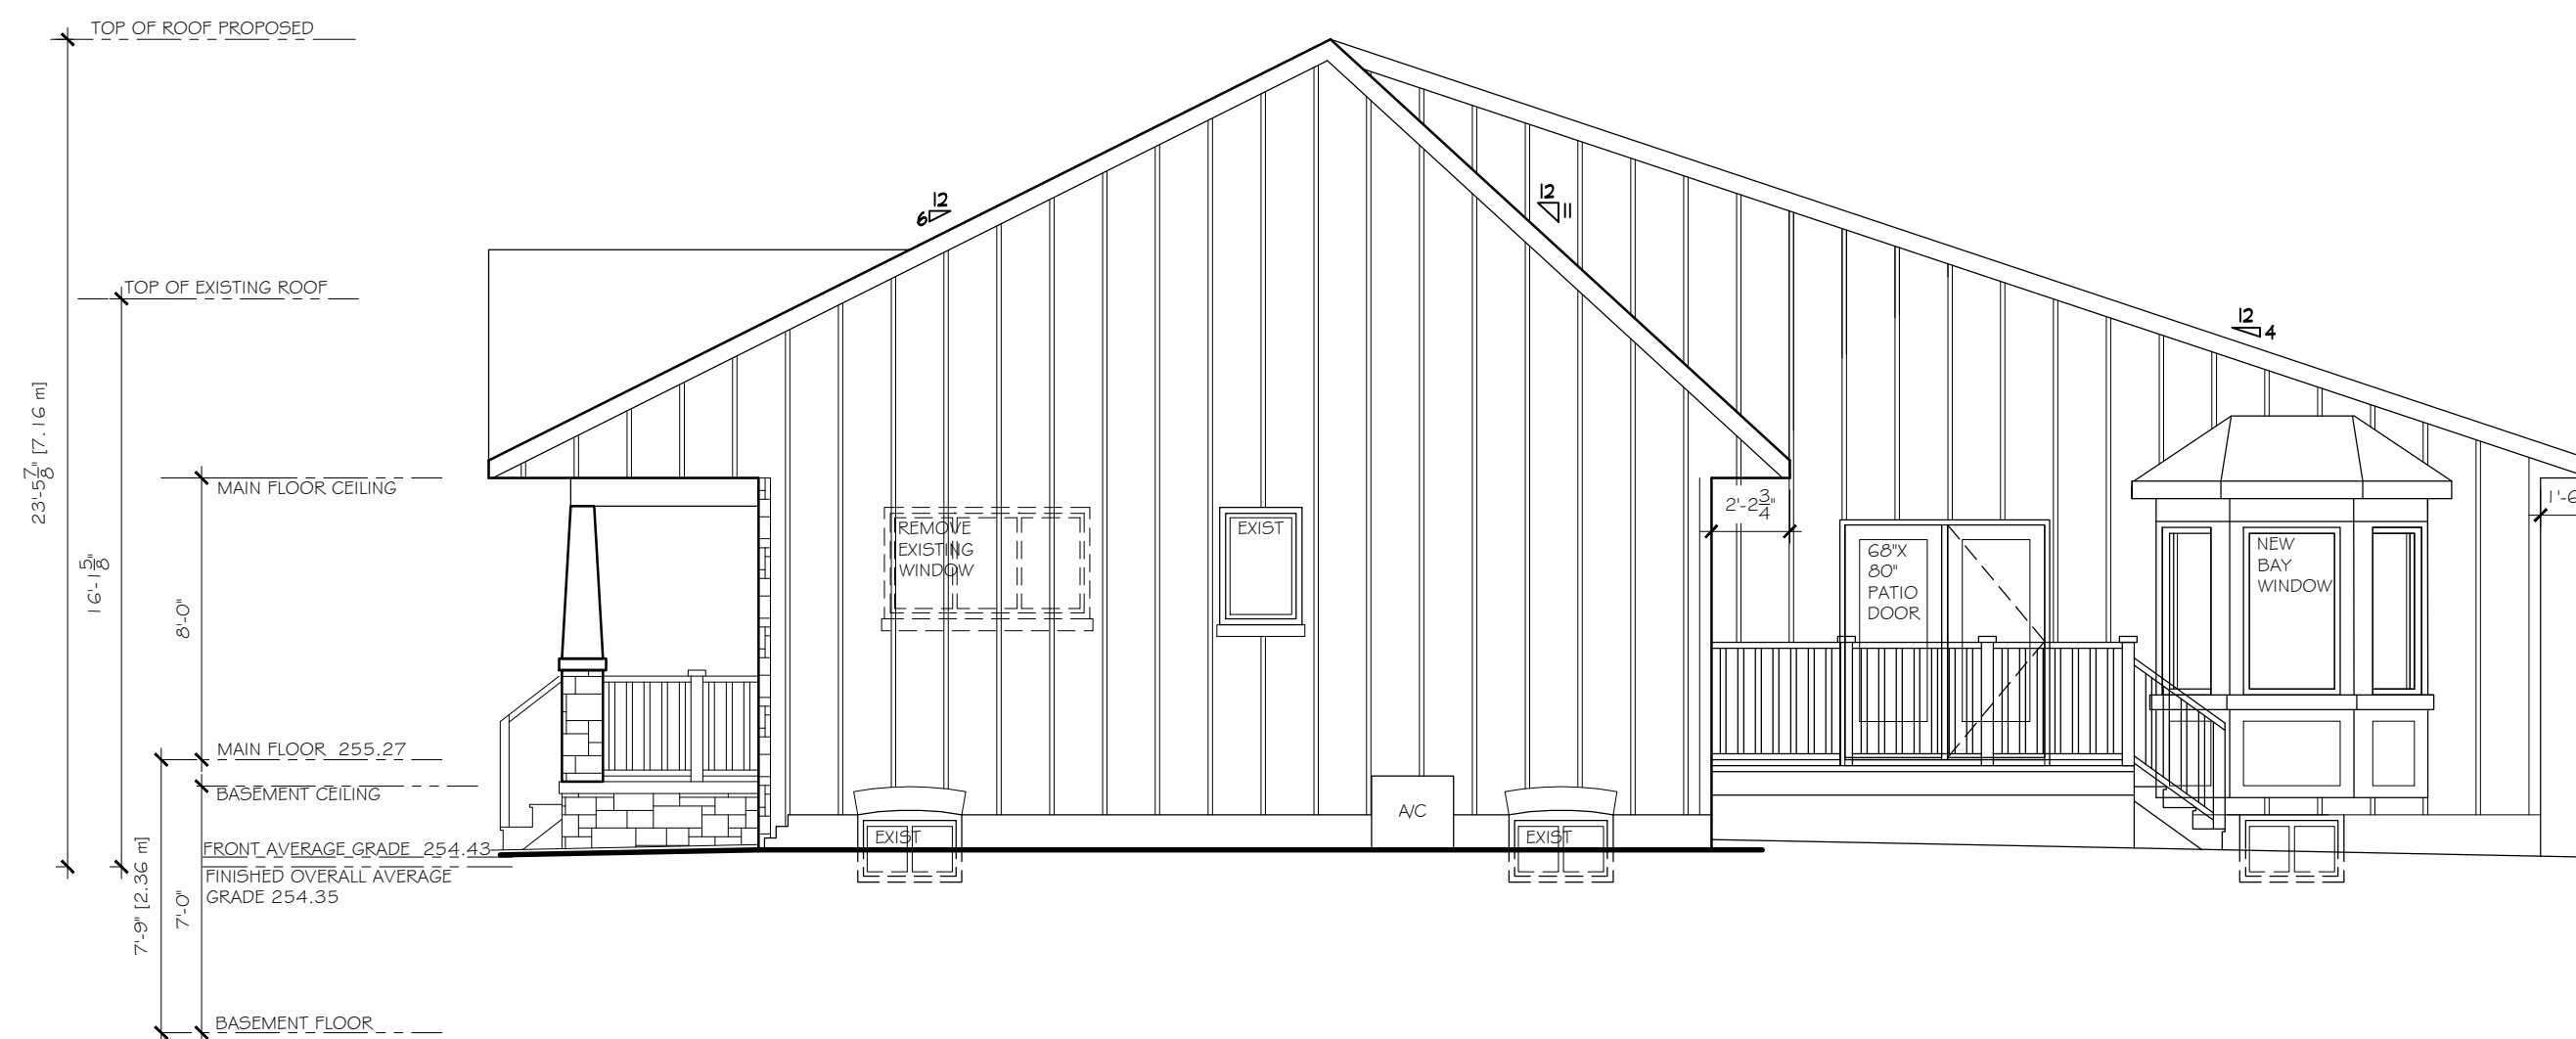

1 NORTH ELEVATION
Scale: 3/16" = 1'-0"

NO.	DATE	DESCRIPTION
4	2019 - 08 - 27	ISSUED FOR REVIEW
3	2019 - 08 - 08	ISSUED FOR REVIEW
2	2019 - 07 - 18	ISSUED FOR REVIEW
1	2019 - 06 - 25	ISSUED FOR REVIEW

REVISIONS

NORTH


First Step Design
 LIMITED
 416-779-9370
 www.firststepdesign.ca
#207 10600 BAYVIEW AVE. NEWMARKET, ON L3X 1Z9

PROJECT ADDRESS:
178 PARKVIEW CRES.
NEWMARKET, ON

DRAWING TITLE:
PROPOSED EAST AND NORTH
ELEVATIONS

PROJECT NUMBER: 1932

DRAWN BY: CM

DATE: JUNE 2019

SCALE: 3/16" = 1'-0"

DRAWING NUMBER:

A-3.1