


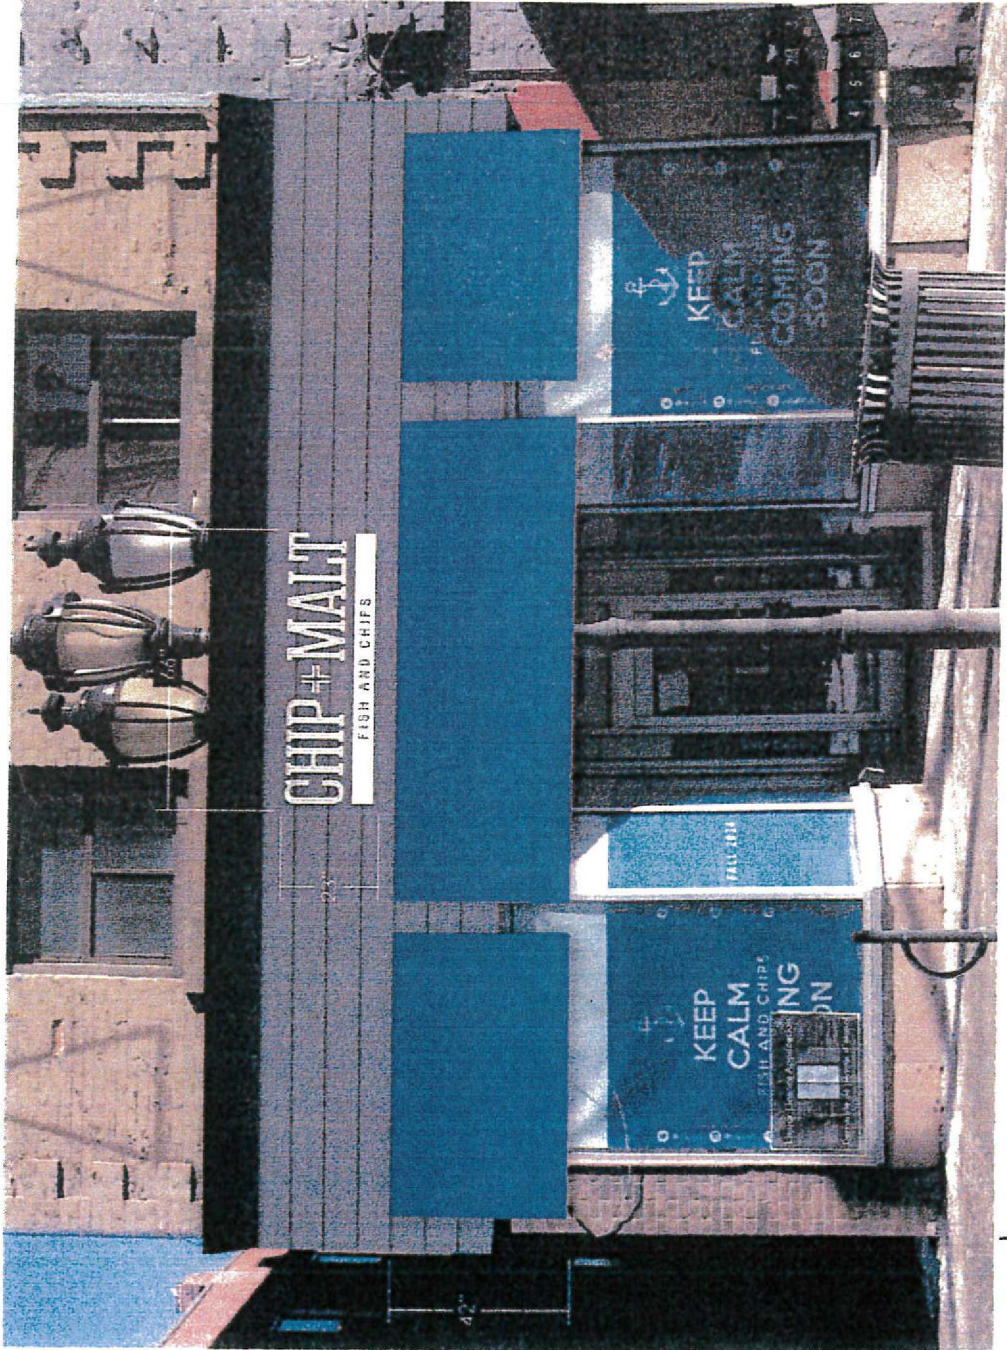

23'

FRONT ELEVATION


Scale: NTS

This drawing is the property of LEGACY SIGNS INC. and contains proprietary and confidential information which must not be duplicated, used, or disclosed other than as expressly authorized by LEGACY SIGNS INC.

LEGACY SIGNS INC.
200 NORTH SERVICE RD. W
SUITE 414
OAKVILLE, ON
L6M 2Y1
416.979.3553

Customer:	CHIP + MALT
Project:	NON-ILLUMINATED ACRYLIC CUT-OUT LETTERS + AWNINGS.
Site:	201 MAIN ST. NEWMARKET, ON
Sales:	JEFF CHOMOLOK
Designer:	DAN MOULDEY
Scale:	NTS
Date:	01/27/15
Drawing:	CM15_0104
Page:	1 of 1

Customer:	CHIP + MALT
Project:	AWNINGS & ACRYLIC CUT-OUT LETTERS
Site:	NEWMARKET, ON
Sales:	JEFF CHOMOLOK
Designer:	DM
Scale:	Date: 1:50 02/02/15
Drawing:	Page: CHIP15_0101 1 of 1

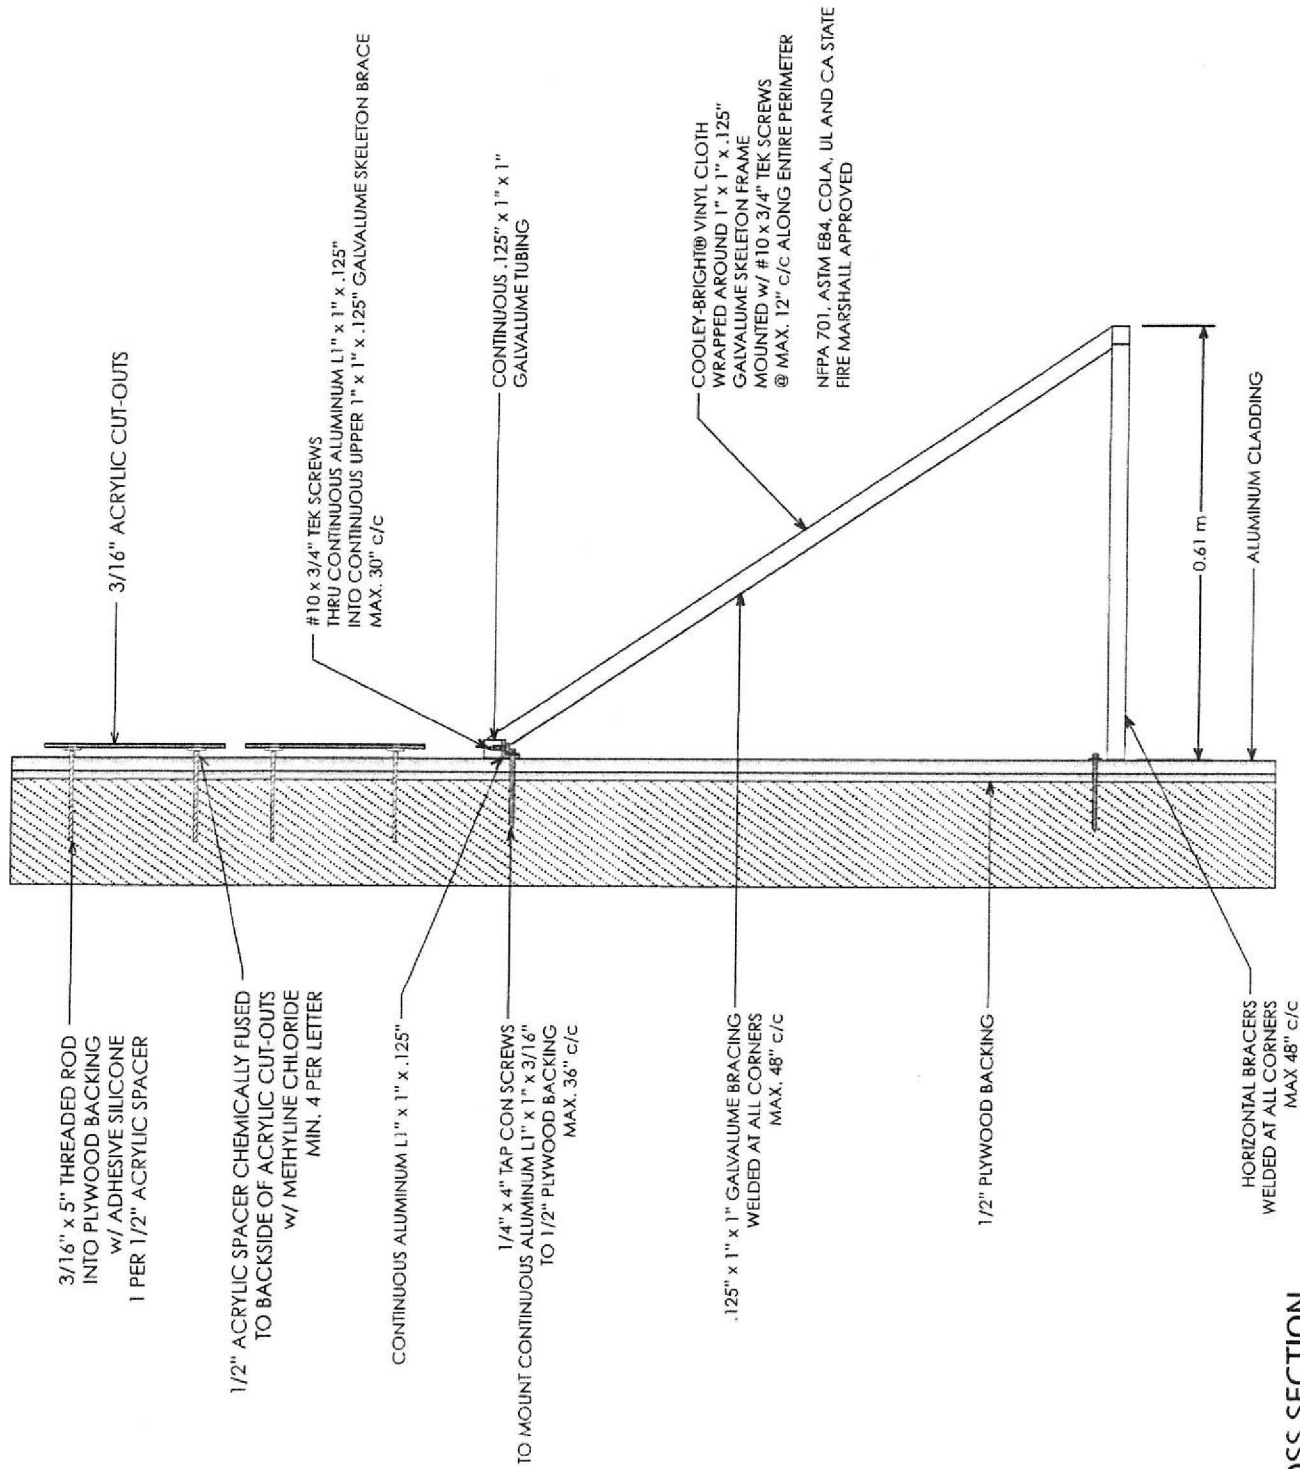

CROSS SECTION

Scale: 1:50