
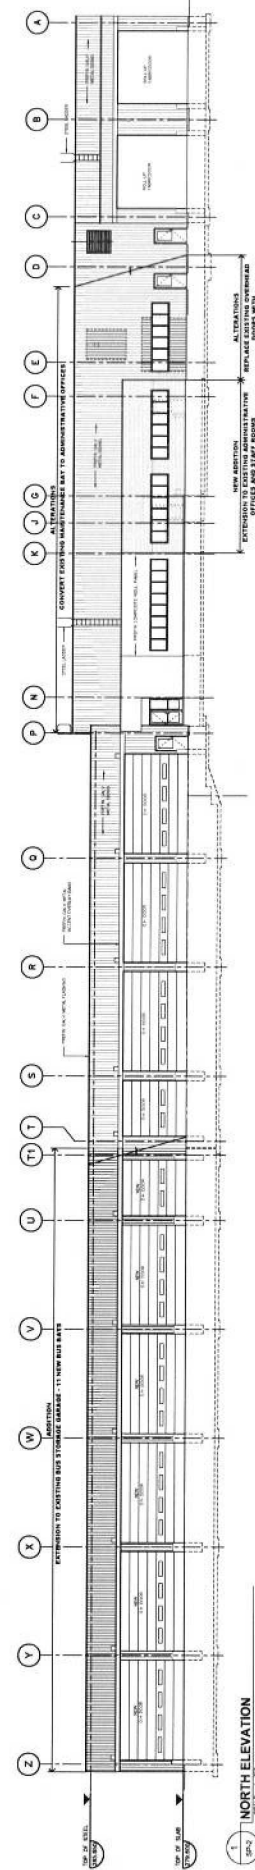
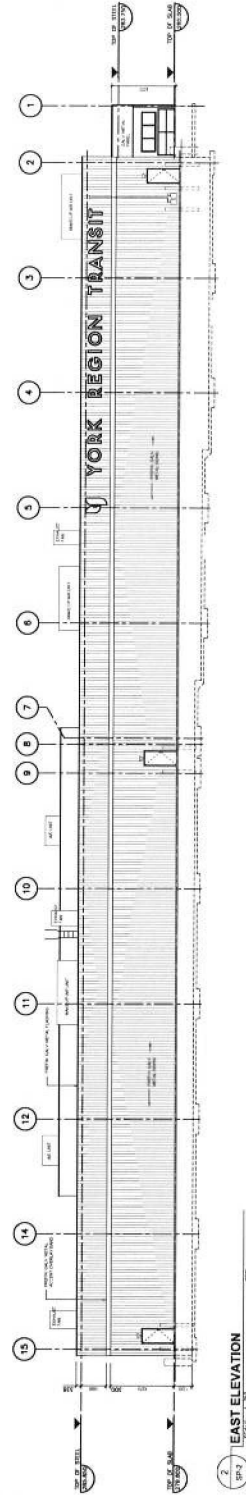
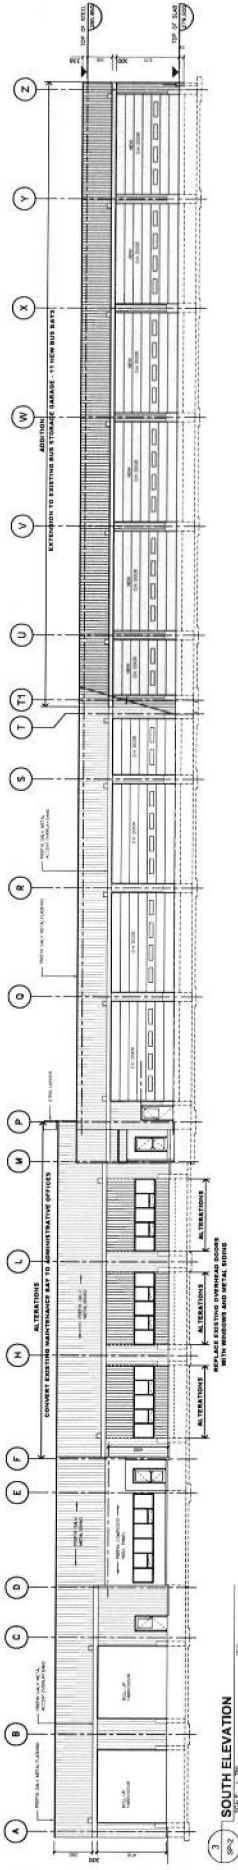


METRIC

ALL DIMENSIONS SHOWN ARE
IN METRES AND/OR MILLIMETRES
UNLESS OTHERWISE NOTED.

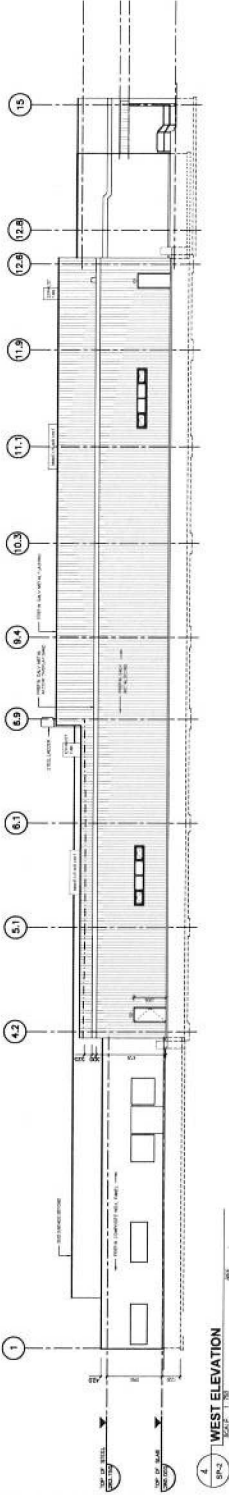

YRT PROJECT NO.:

AECOM

YORK REGION TRANSIT
NORTH OPERATIONS AND MAINTENANCE FACILITY
ELEVATIONS

DESIGNED BY: SL
DRAWN BY: RP
CHECKED BY: JRD
APPROVED BY: JRD
SCALE: 1:100
IS FULL-SIZE ONLY

REVISIONS

ISSUE
1 SEP08/14 ISSUE FOR REVIEW

REFERENCE DRAWINGS
SP-1 SITE PLAN

DWG NO. TITLE NO. DATE ISSUED FOR REV. DATE

CONTRACT NO. _____
REV. SHEET
D SP-2