




FRONT ELEVATION

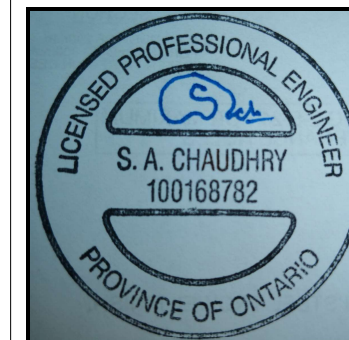

March 23, 2020

NO.	DESCRIPTION	DATE
0	ISSUED FOR PERMIT	MAR / 03 / 2020

**Sach-One International Inc.**  
 212-2155 LEANNE BOULEVARD  
 MISSISSAUGA, ON. L5K 2K8  
 TEL: 647-570-7224(SACH)


PROJECT:  
**REPLACEMENT OF  
 HOUSE AT 318-  
 ANDREW STREET.  
 NEW MARKET ON**

TITLE:  
**FRONT ELEVATION**

CHECKED: SC / MN	DRAWING:  <b>A6</b>
DRAWN: AB	
SCALE: 3/16" = 1'-0"	
DATE: FEB / 27 / 2020	



REAR ELEVATION

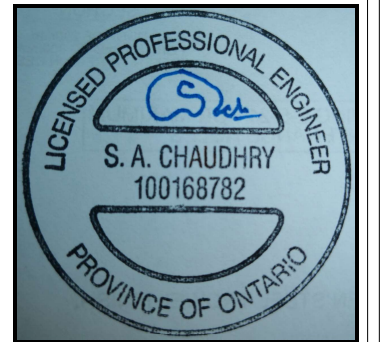

March 23, 2020


NO.	DESCRIPTION	DATE
0	ISSUED FOR PERMIT	MAR / 03 / 2020

**Sach-One International Inc.**  
 212-2155 LEANNE BOULEVARD  
 MISSISSAUGA, ON. L5K 2K8  
 TEL: 647-570-7224(SACH)


PROJECT:  
**REPLACEMENT OF HOUSE AT 318- ANDREW STREET. NEW MARKET ON**

TITLE:  
**REAR ELEVATION**

CHECKED: SC / MN	DRAWING: <b>A7</b>
DRAWN: AB	
SCALE: 3/16" = 1'-0"	
DATE: FEB / 27 / 2020	

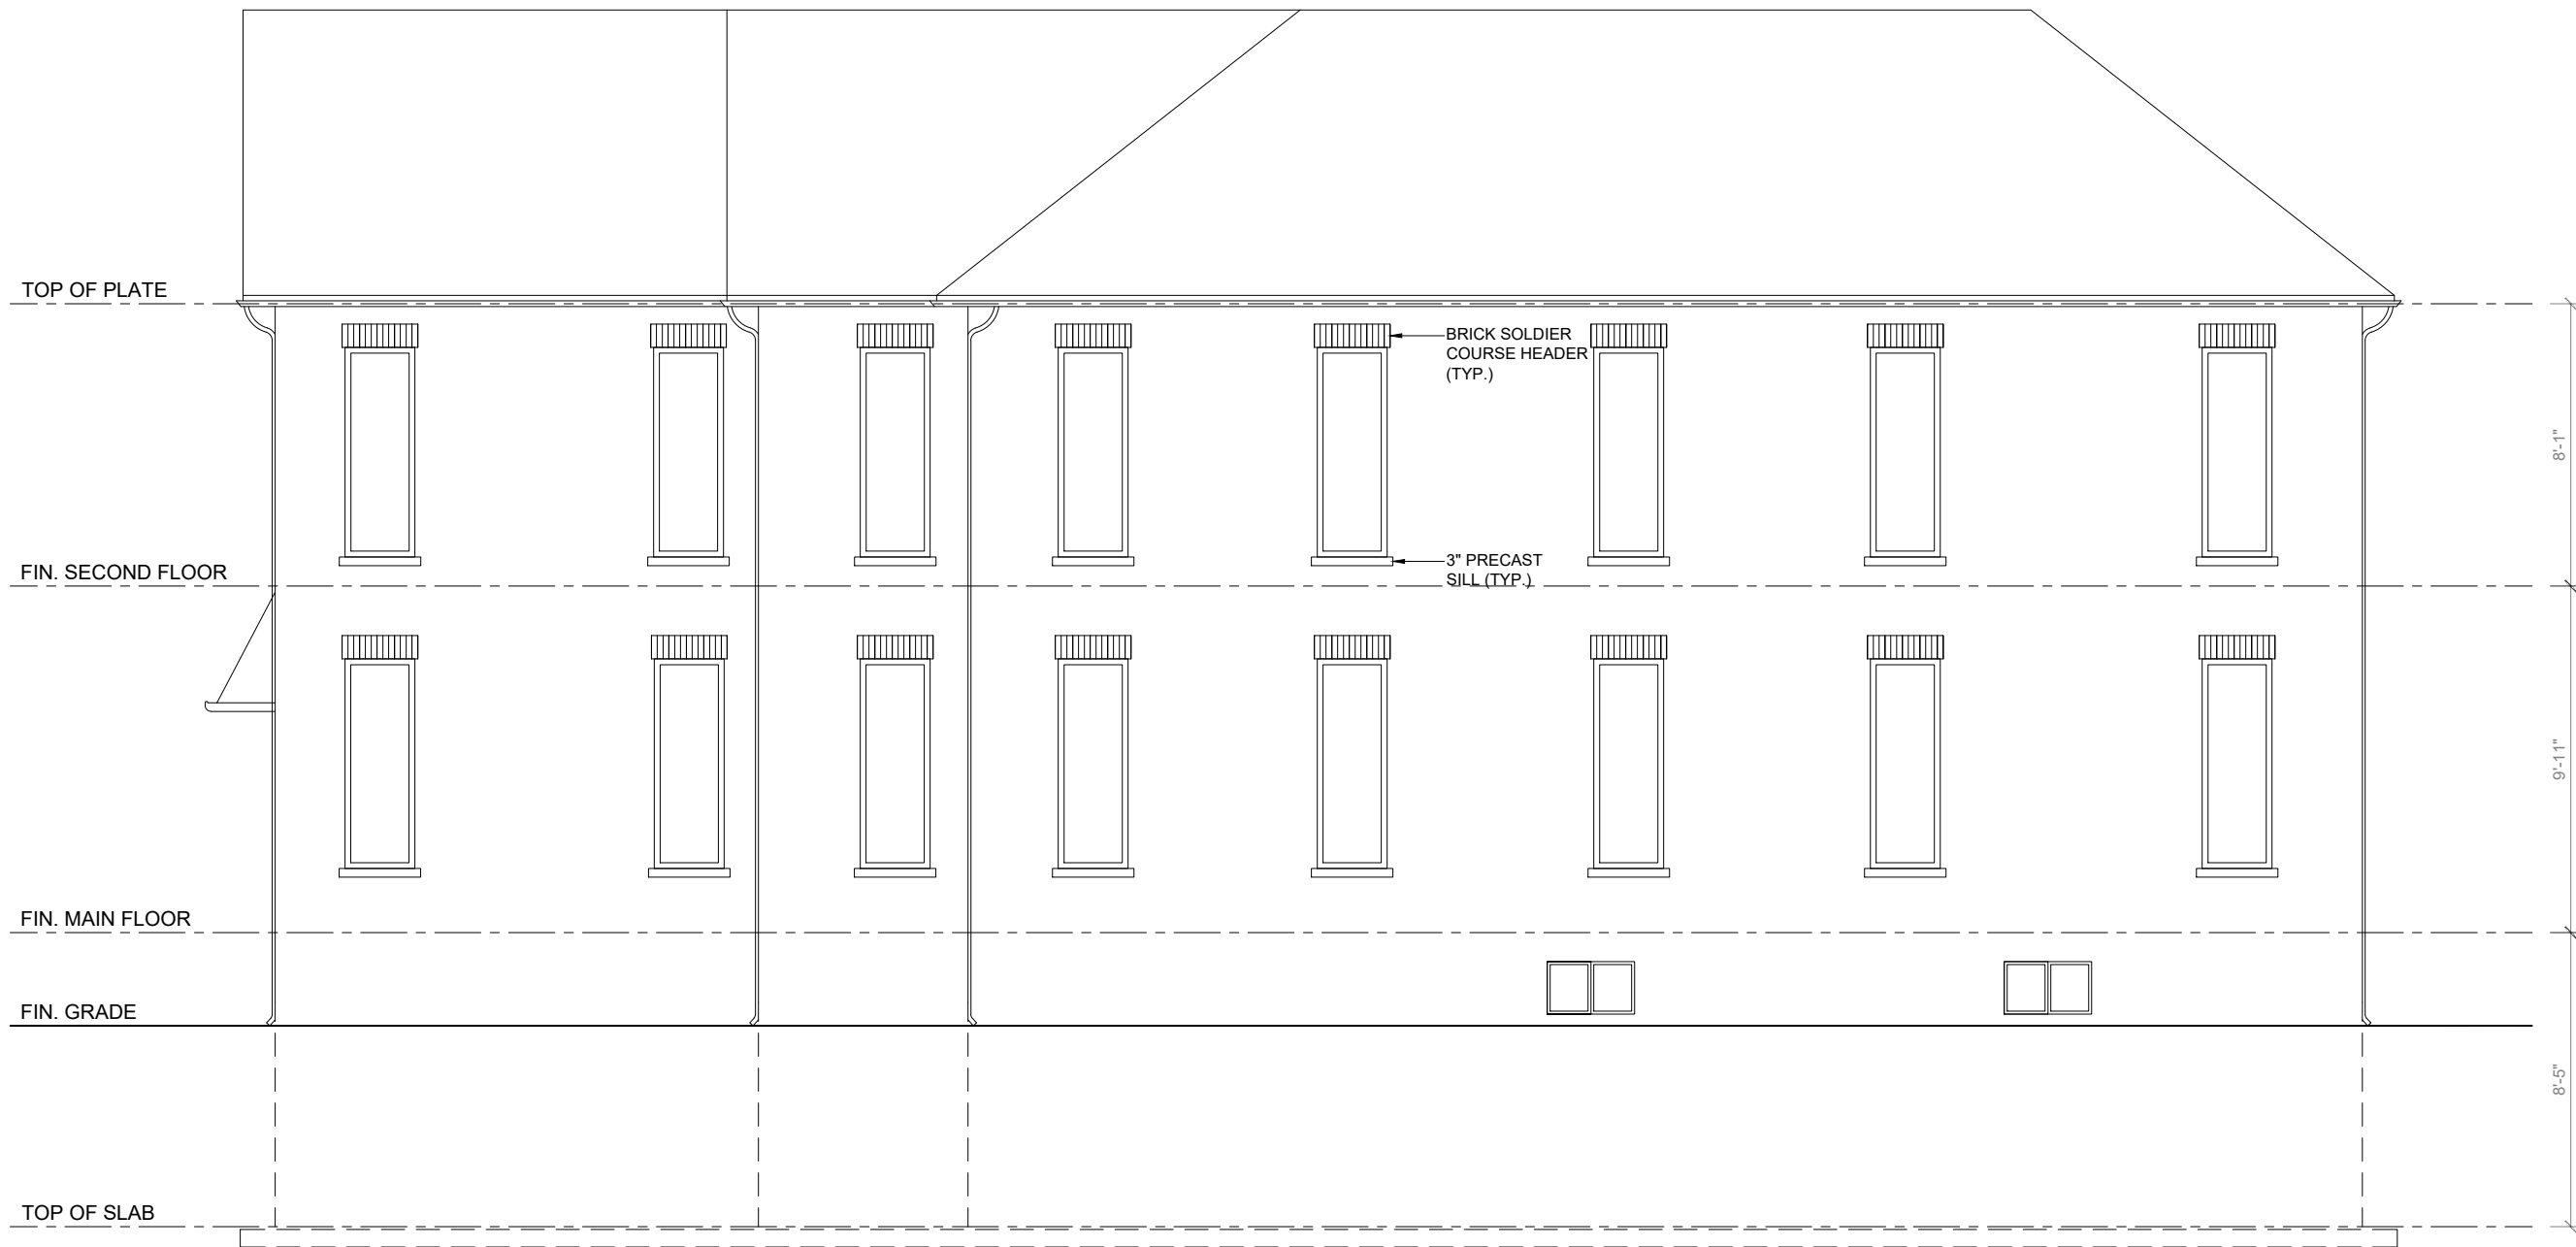

RIGHT SIDE ELEVATION

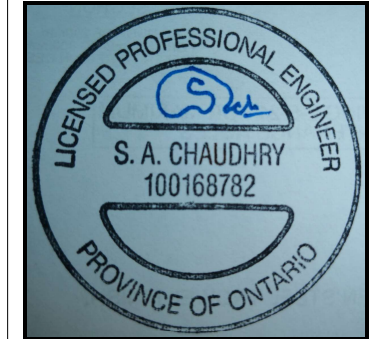

March 23, 2020

NO.	DESCRIPTION	DATE
0	ISSUED FOR PERMIT	MAR / 03 / 2020

**Sach-One International Inc.**  
 212-2155 LEANNE BOULEVARD  
 MISSISSAUGA, ON. L5K 2K8  
 TEL: 647-570-7224(SACH)

PROJECT:  
**REPLACEMENT OF HOUSE AT 318- ANDREW STREET. NEW MARKET ON**

TITLE:  
**RIGHT SIDE ELEVATION**

CHECKED: SC / MN	DRAWING: <b>A8</b>
DRAWN: AB	
SCALE: 3/16" = 1'-0"	
DATE: FEB / 27 / 2020	


TOP OF PLATE

FIN. SECOND FLOOR


FIN. MAIN FLOOR

FIN. GRADE

TOP OF SLAB

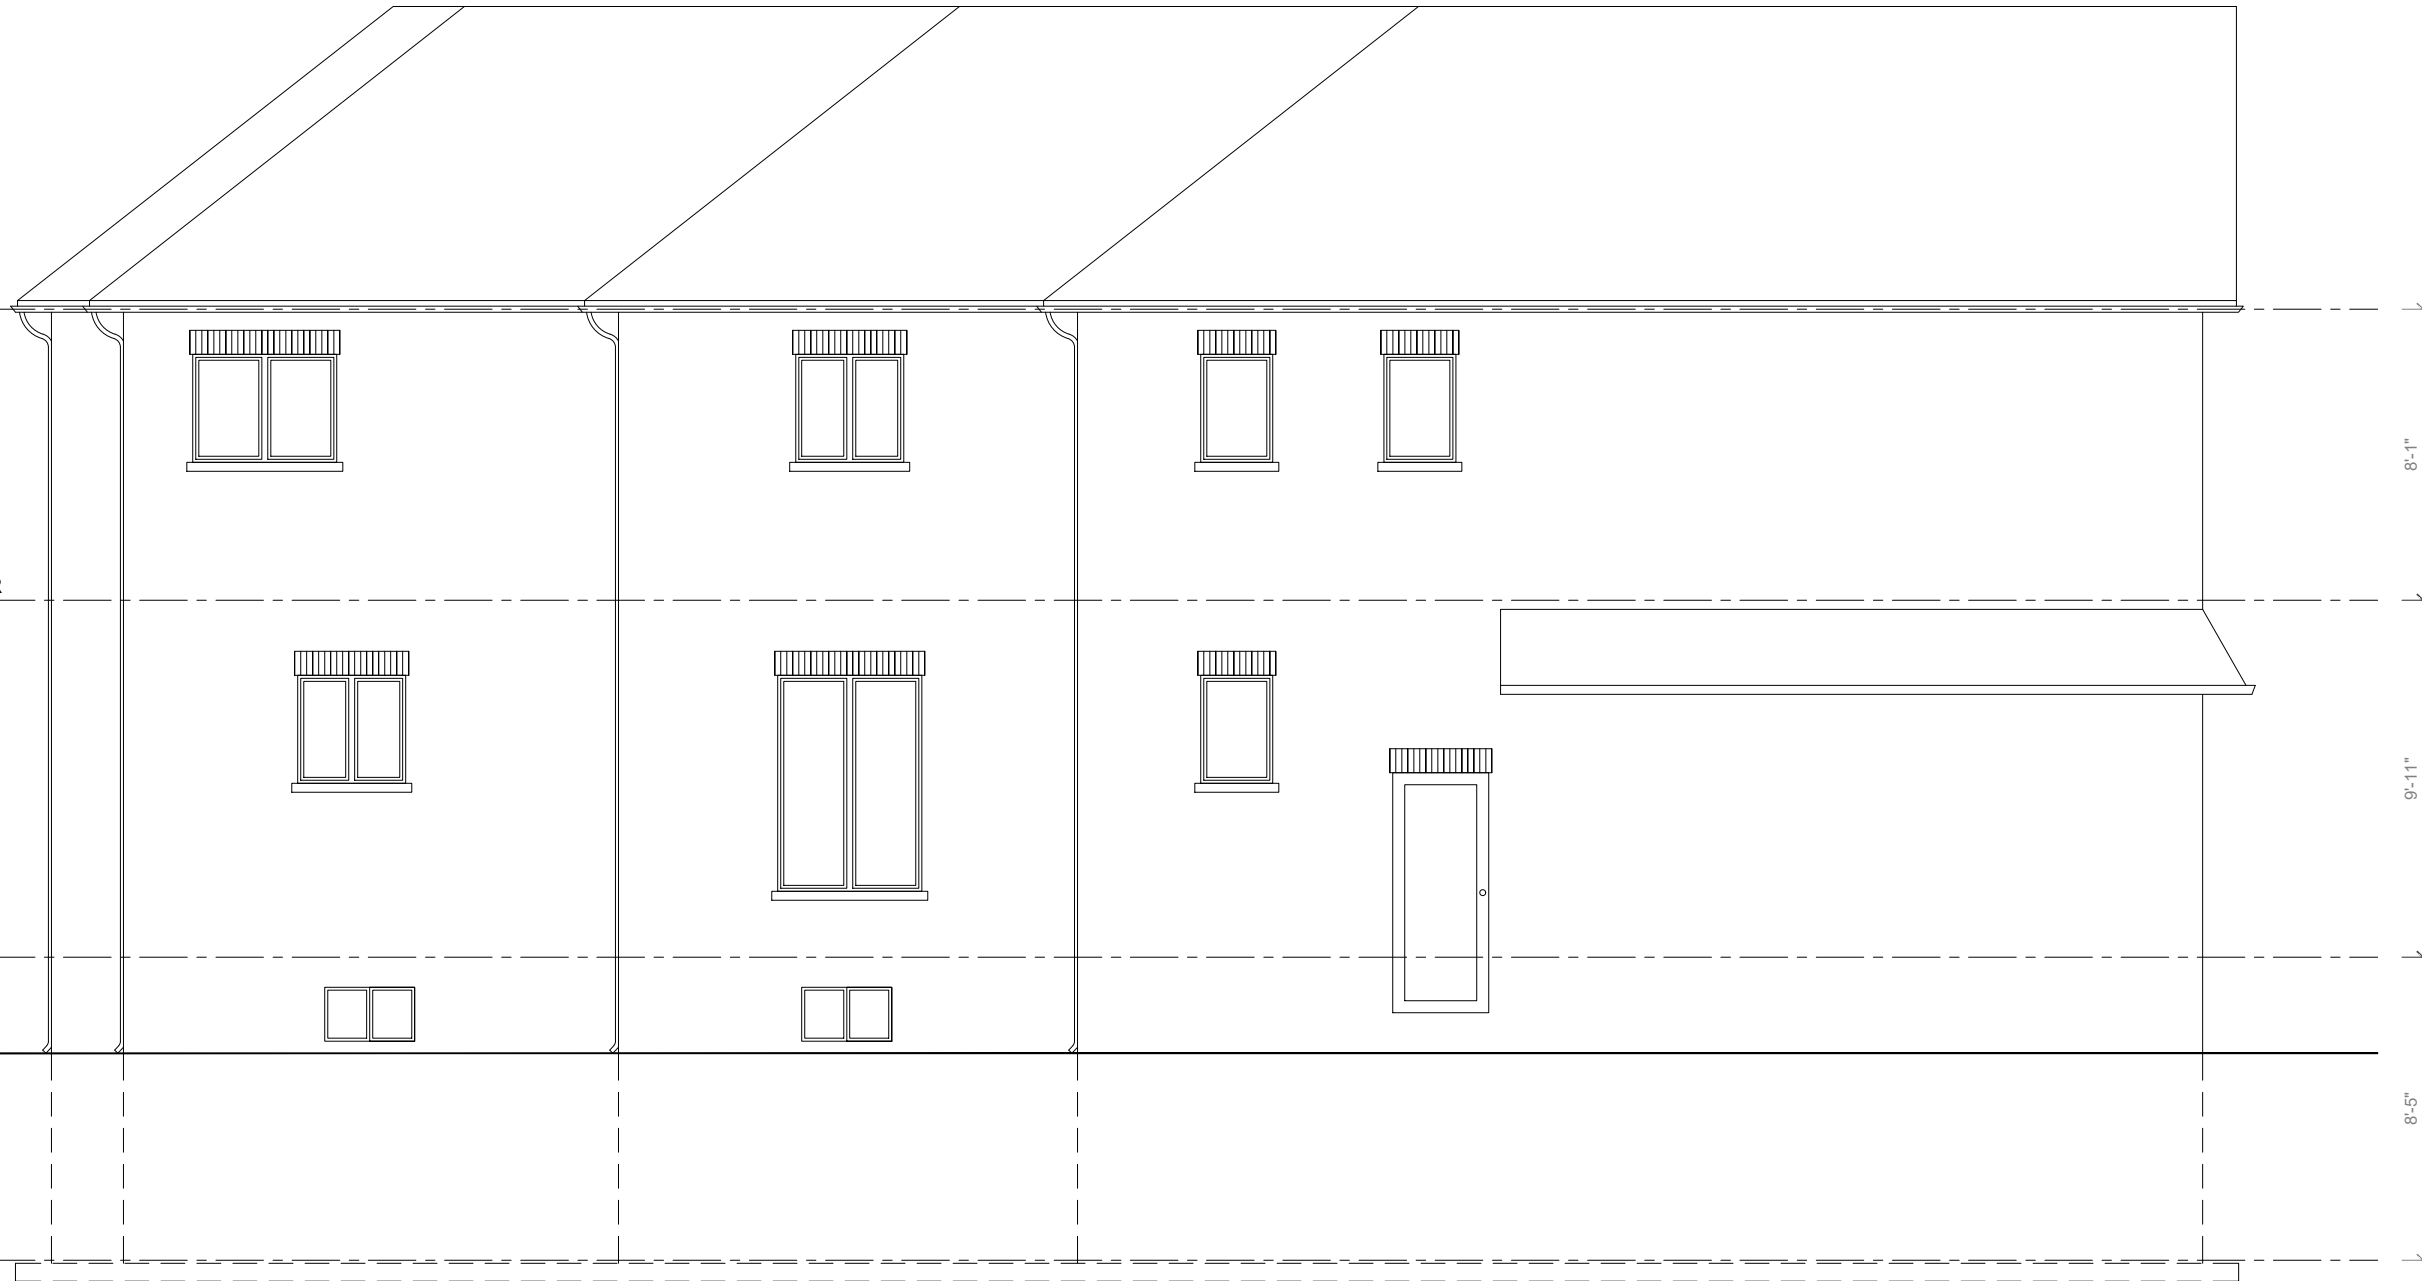

LEFT SIDE ELEVATION

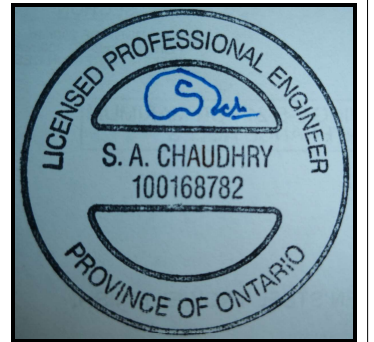

March 23, 2020

NO.	DESCRIPTION	DATE
0	ISSUED FOR PERMIT	MAR / 03 / 2020



212-2155 LEANNE BOULEVARD  
 MISSISSAUGA, ON. L5K 2K8  
 TEL: 647-570-7224(SACH)

PROJECT:  
**REPLACEMENT OF  
 HOUSE AT 318-  
 ANDREW STREET.  
 NEW MARKET ON**

TITLE:  
**LEFT SIDE ELEVATION**

CHECKED: SC / MN	DRAWING:  <b>A9</b>
DRAWN: AB	
SCALE: 3/16" = 1'-0"	
DATE: FEB / 27 / 2020	