

Mar. 23, 2020

NO	DESCRIPTION	DATE
1	ISSUED FOR PERMIT	




313 JAMES LEANE BOULEVARD
MISSISSAUGA, ON L4X 1A4
TEL: 905-570-7224 (SACH)

PROJECT:
**REPLACEMENT OF
HOUSE AT 318 -
ANDREW STREET
NEW MARKET ON**

TITLE:
PROPOSED SITE PLAN

CHECKED BY:	DRAWING:
DRAWN BY:	A1
SCALE: 1" = 1'-0"	(1 OF 02)
DATE:	

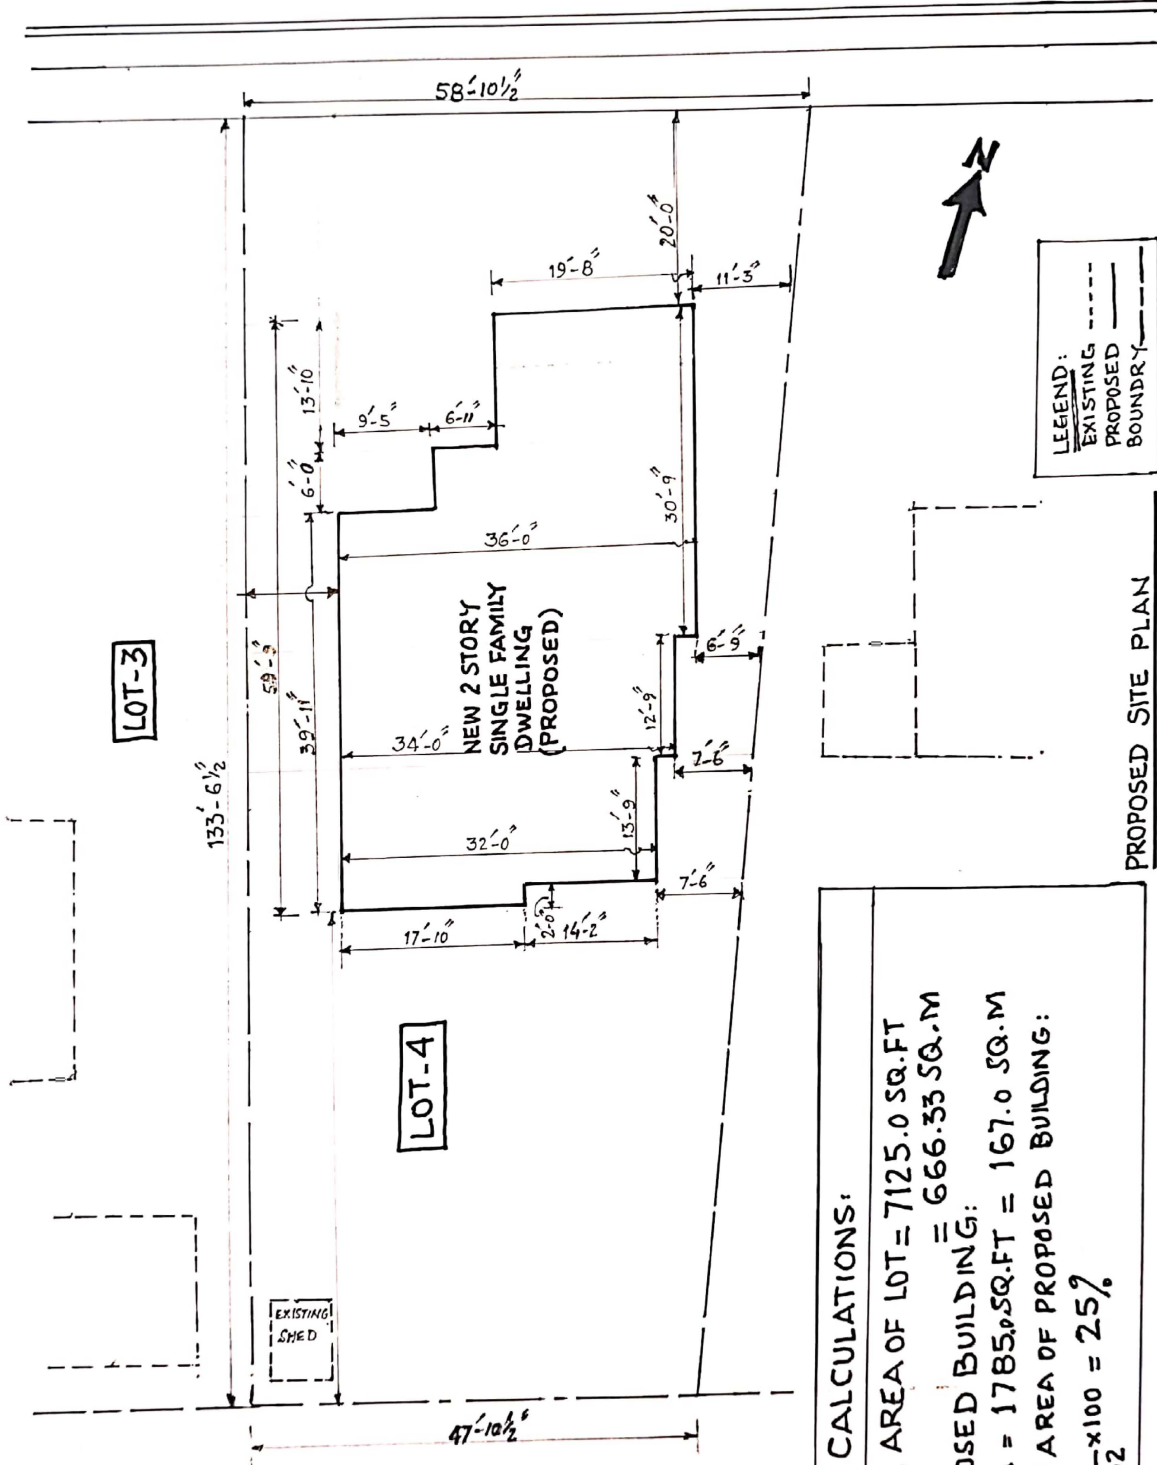

AREA CALCULATIONS:

TOTAL AREA OF LOT = 7125.0 SQ.FT
= 666.33 SQ.M

PROPOSED BUILDING:

AREA = 1785.0 SQ.FT = 167.0 SQ.M

% AGE AREA OF PROPOSED BUILDING:

$$\frac{167}{666.33} \times 100 = 25\%$$