




Proposed 2 Single Detached Homes NEWMARKET, ONTARIO

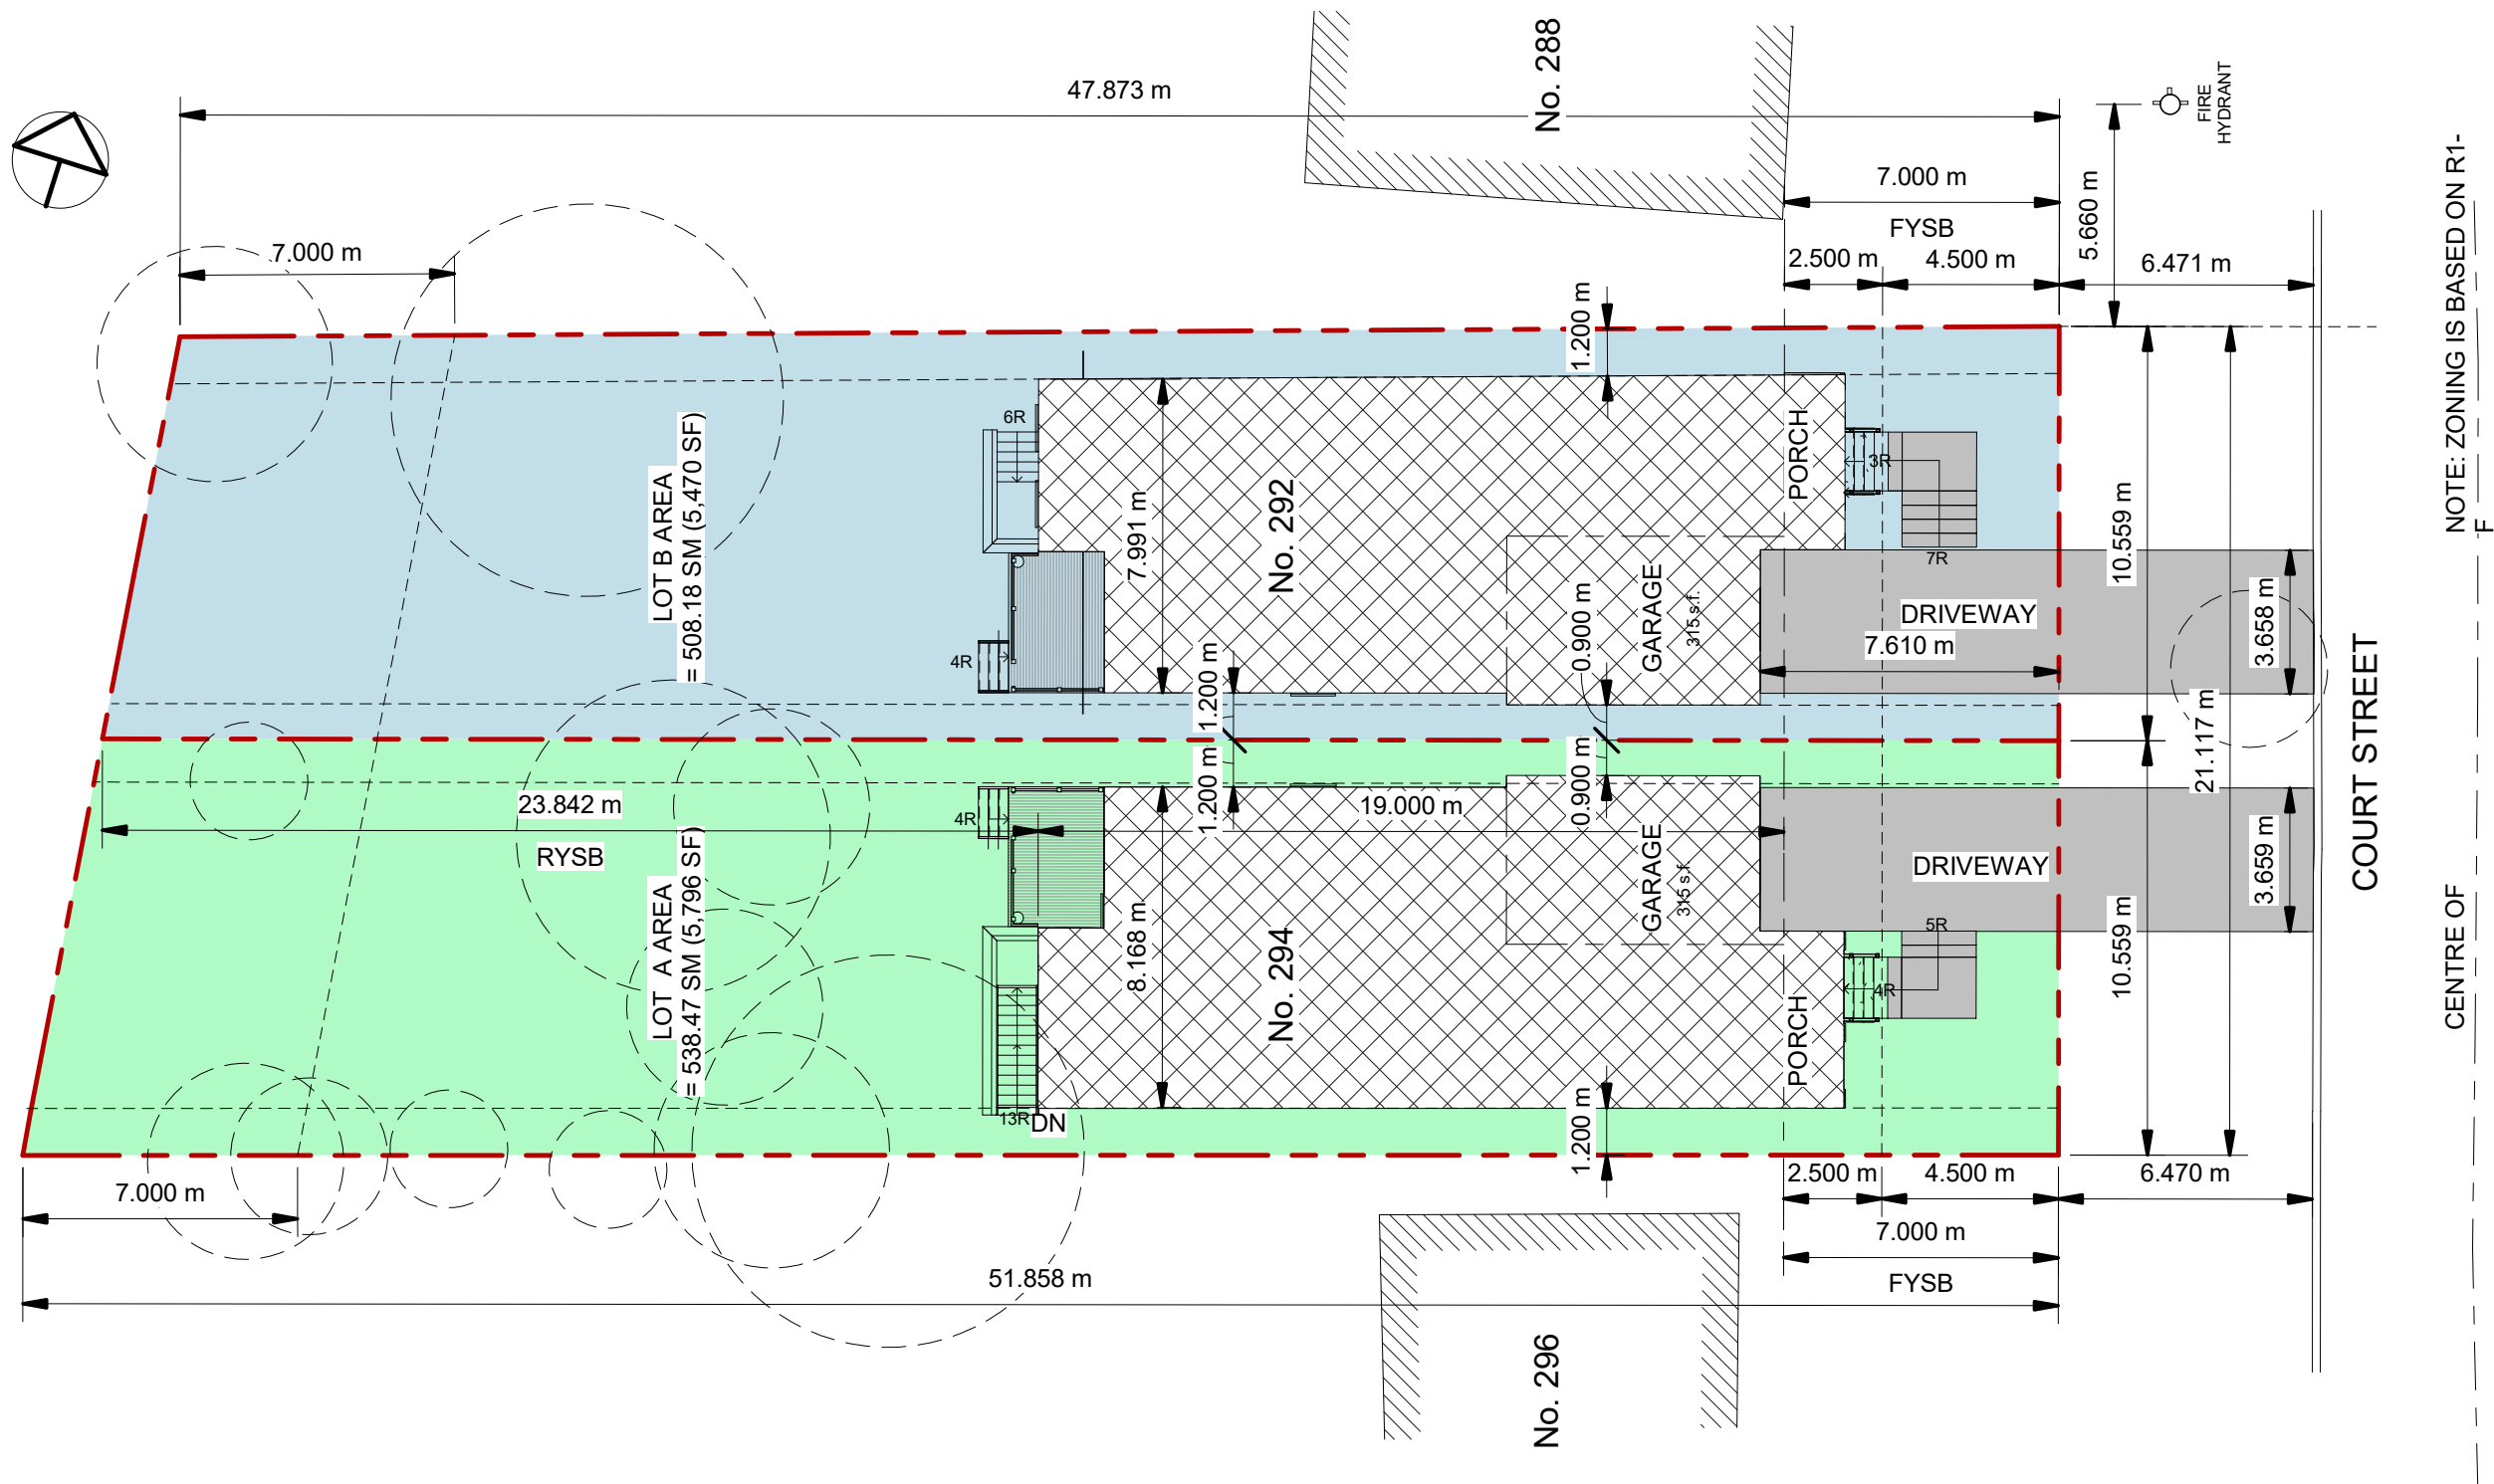

Alexander Planning Inc.
Land Use Planning
72 Herefordshire Crescent
East Gwillimbury, ON L9N 0B6
905-716-7430
deborah@alexanderplanning.ca

SITE PLAN

Town of Newmarket
Site Plan Application

Project number 1805

Date NOV 2019

SK1.0

Scale 1/16" = 1'-0"