



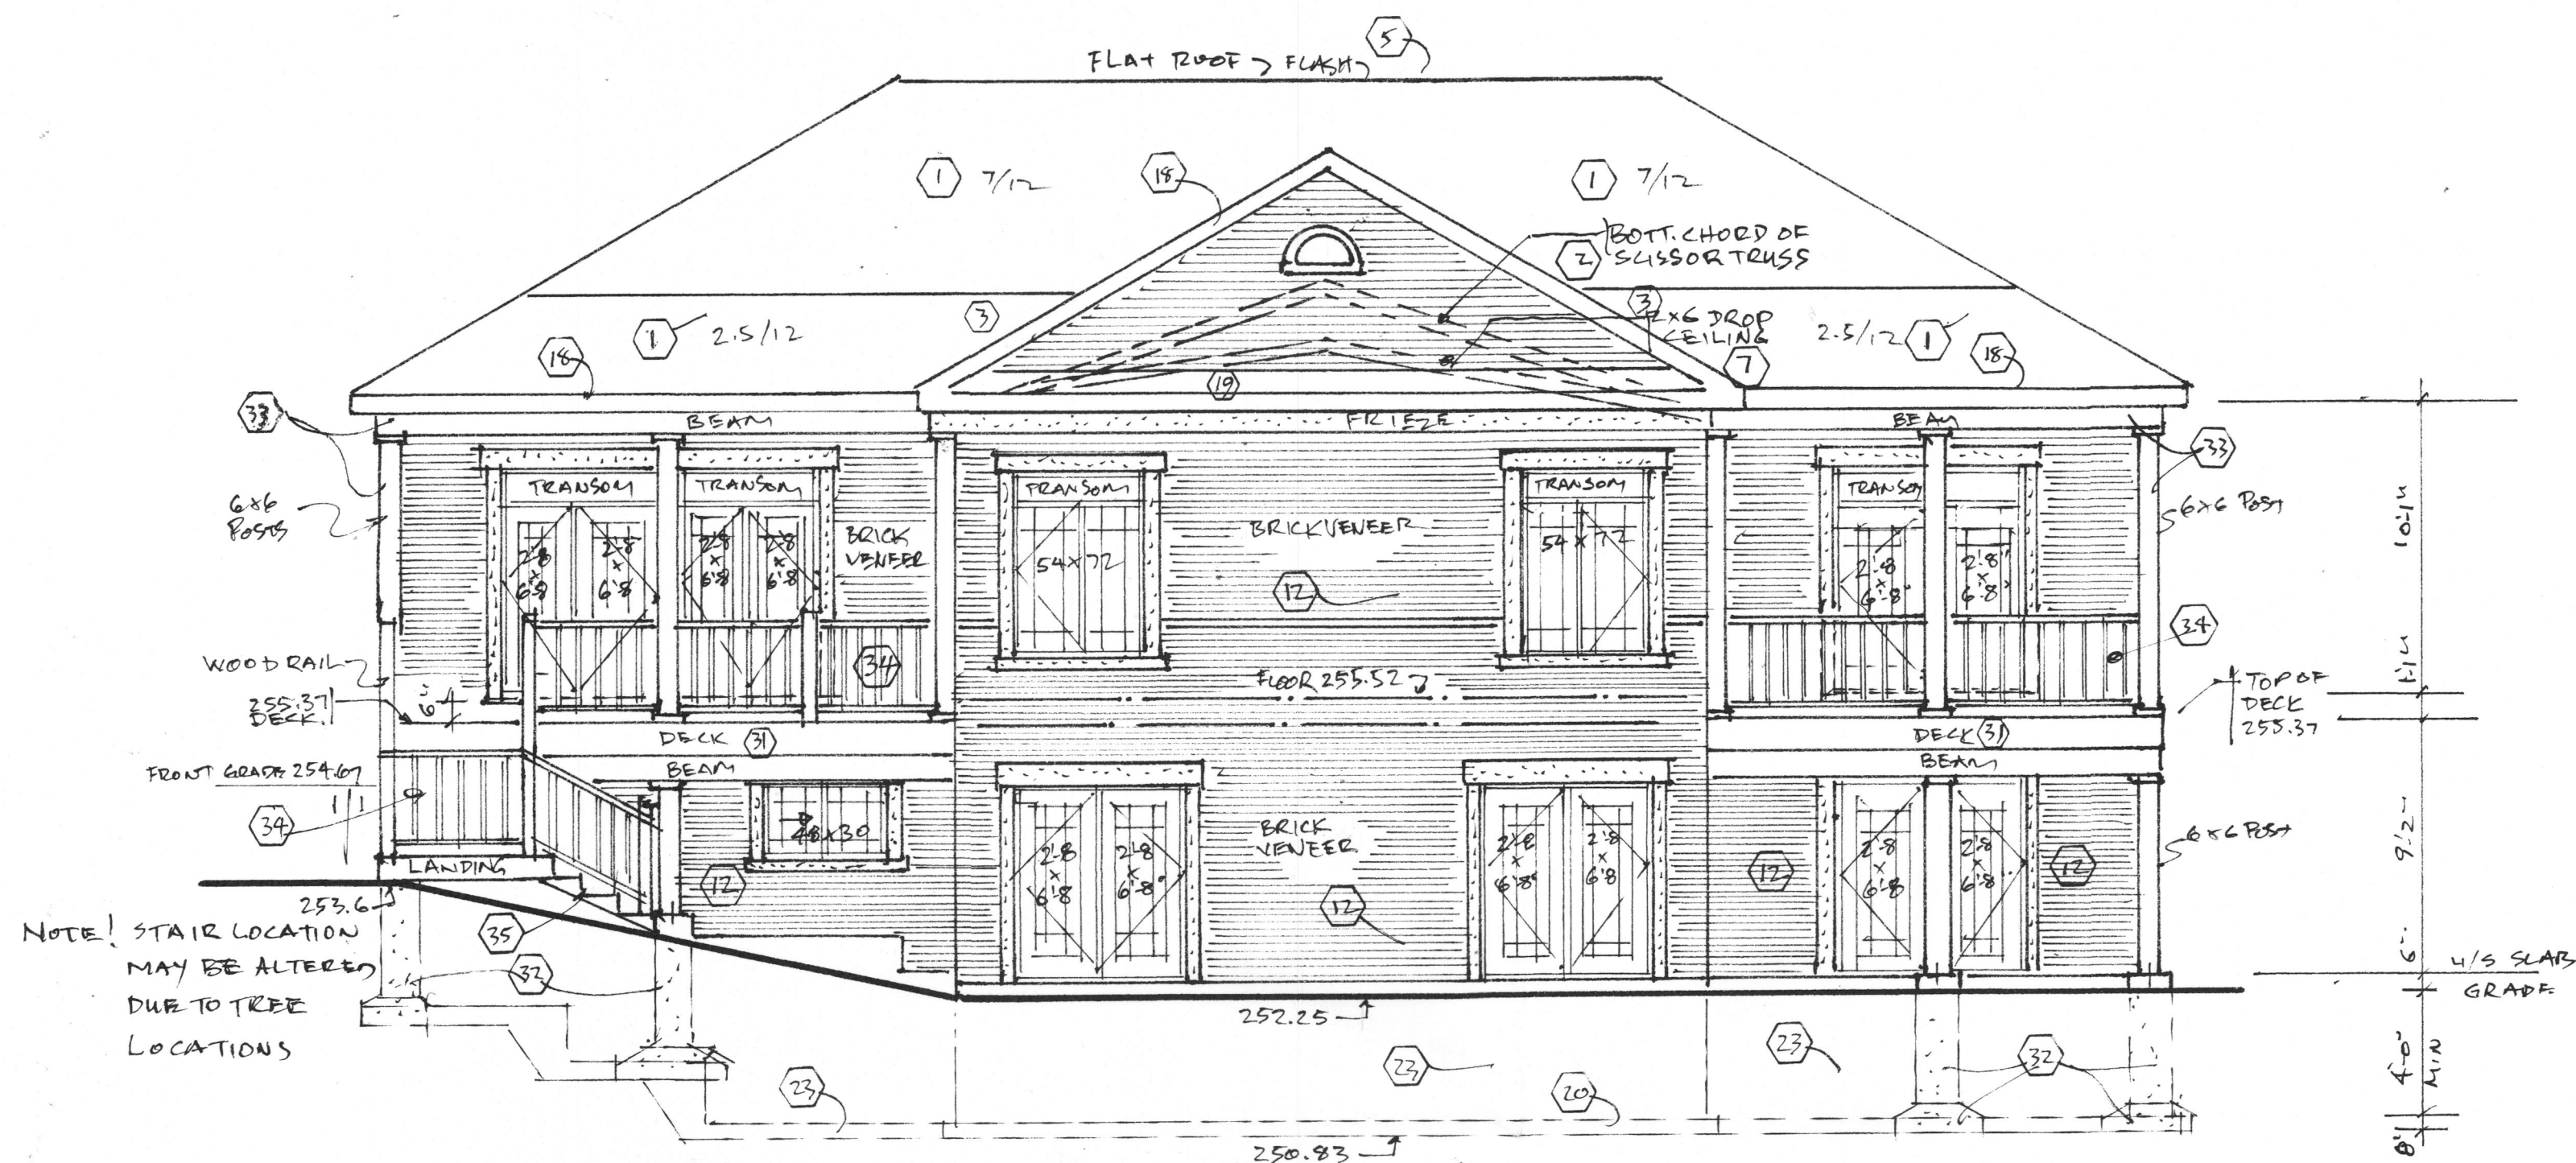

REAR (SOUTH) ELEVATION
SCALE: 3/16" = 1'-0"

2/5

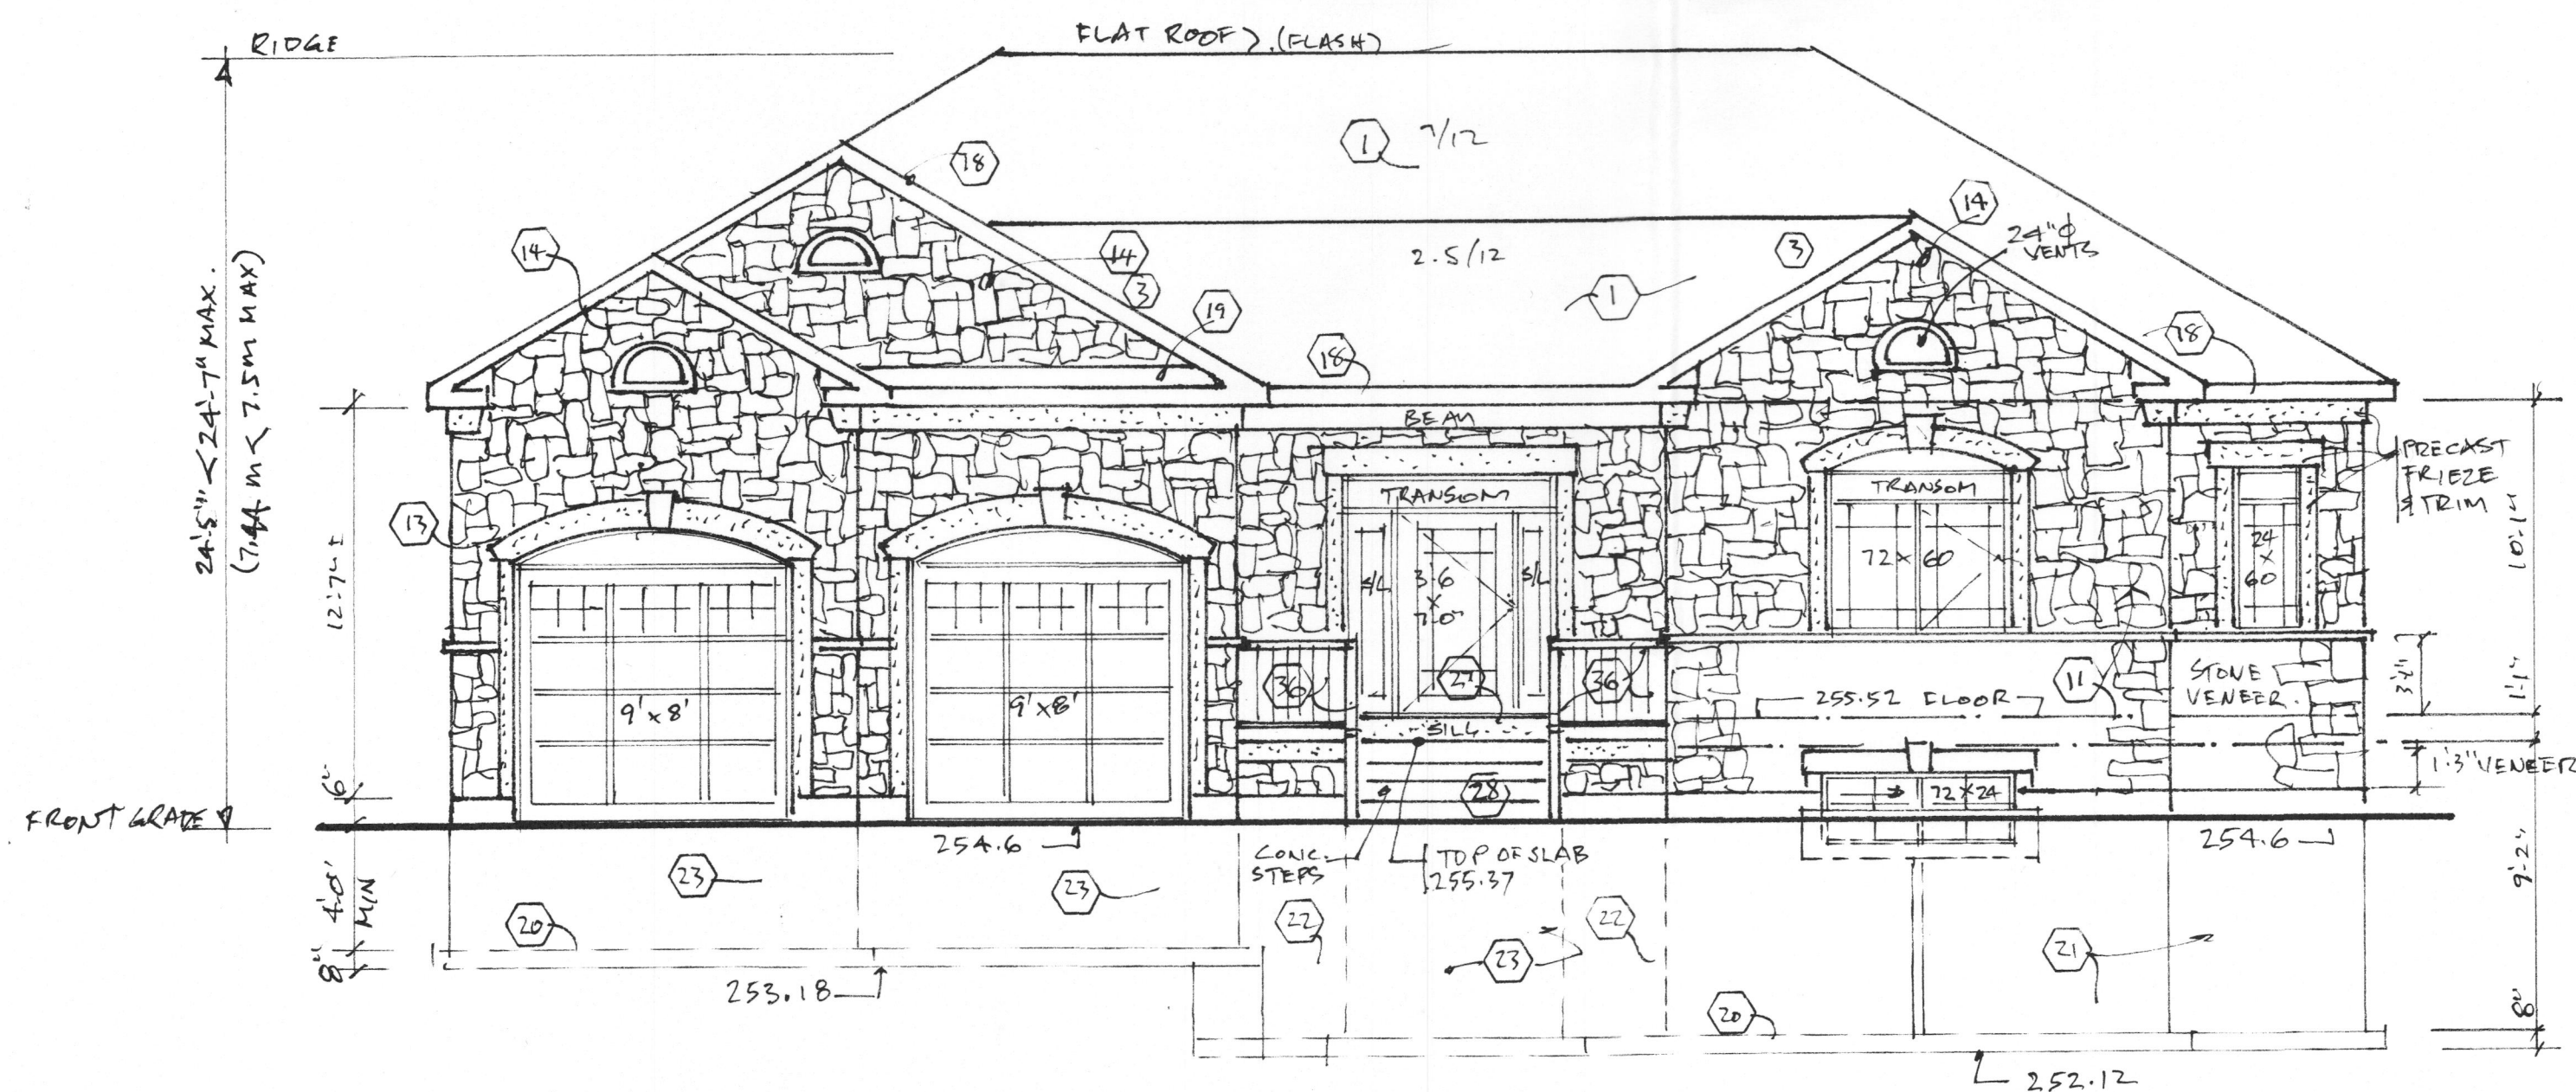

FRONT / NORTH ELEVATION
SCALE: 3/16" = 1'-0"

1/5

The undersigned has reviewed and taken responsibility for this design & has the qualifications & meets the requirements set out in 2.17 of the O.B.C. to be a designer.

QUALIFICATION INFORMATION
GARY HODSON BCIN # 28287

REGISTRATION INFORMATION
DRAFTING & DESIGN SERVICES BCIN # 31889

SIGNATURE *Gary Hodson* DATE *Dec 27/18*

NO. DATE DESCRIPTION

REVISIONS

CLIENT

NORM STAPLEY
NEWMARKET, ONTARIO
C: 905-713-6257

PROJECT

PROPOSED NEW ONE STOREY HOUSE
181 BEECHWOOD CRESCENT
PART OF LOT 52, REG. PLAN 482
NEWMARKET, ONTARIO
REGIONAL MUNICIPALITY OF YORK

DWG TITLE

FRONT / NORTH ELEVATION
REAR / SOUTH ELEVATION

SCALE 3/16" = 1'-0"

PROJ. NO. 13-18

DATE NOVEMBER 26, 2018

DWG. NO. 5 OF 8