


All Drawings, Specifications, and Related Documents are the Copyright of the Architect. The Architect retains all rights to control all uses of these documents for the intended issuance/use as identified below. Reproduction of these Documents, without permission from the Architect, is strictly prohibited. The Authorities Having Jurisdiction are permitted to use, distribute, and reproduce these drawings for the intended issuance as noted and dated below, however the extended permission to the Authorities Having Jurisdiction in no way debases or limits the Copyright of the Architect, or control of use of these documents by the Architect.

Do not scale the drawings.

This Drawing is Not To Be Used For Construction Until Signed By The Architect.

Date:

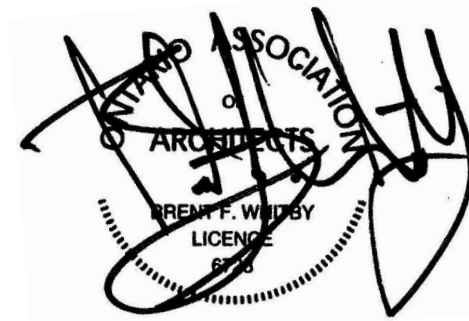

KIRKOR
ARCHITECTS AND PLANNERS

20 De Boers Drive Suite 400
Toronto, ON M3J 0H1


Revisions:

No. Revision: Date:

EXTERIOR FINISH LEGEND

PROJECT NUMBER - PROJECT NAME

- 1 PRE-CAST CONCRETE SILLS, BANDS
- 2 MASONRY BRICK VENEER
COLOUR: CNYX
- 3 GLASS FIBER REINFORCED CONCRETE BOARD
STYLE: REVEAL PANEL
COLOUR: WHITE
- 4 GLASS FIBER REINFORCED CONCRETE BOARD
STYLE: REVEAL PANEL
COLOUR: GREY
- 5 GLASS FIBER REINFORCED CONCRETE BOARD
STYLE: REVEAL PANEL
COLOUR: CHARCOAL
- 6 GLASS FIBER REINFORCED CONCRETE BOARD
STYLE: RUSTIC LAP SIDING
COLOUR: WOOD
- 7 CANOPY COVER
STYLE: PREFINISHED ALUMINUM
COLOUR: DARK GREY
- 8 BALCONY COVER
STYLE: PREFINISHED ALUMINUM
COLOUR: DARK GREY
- 9 WINDOW
STYLE: VINYL
COLOUR: TBD
- 10 SCUPPERS & RWL'S
STYLE: PREFINISHED ALUMINUM
COLOUR: DARK GREY

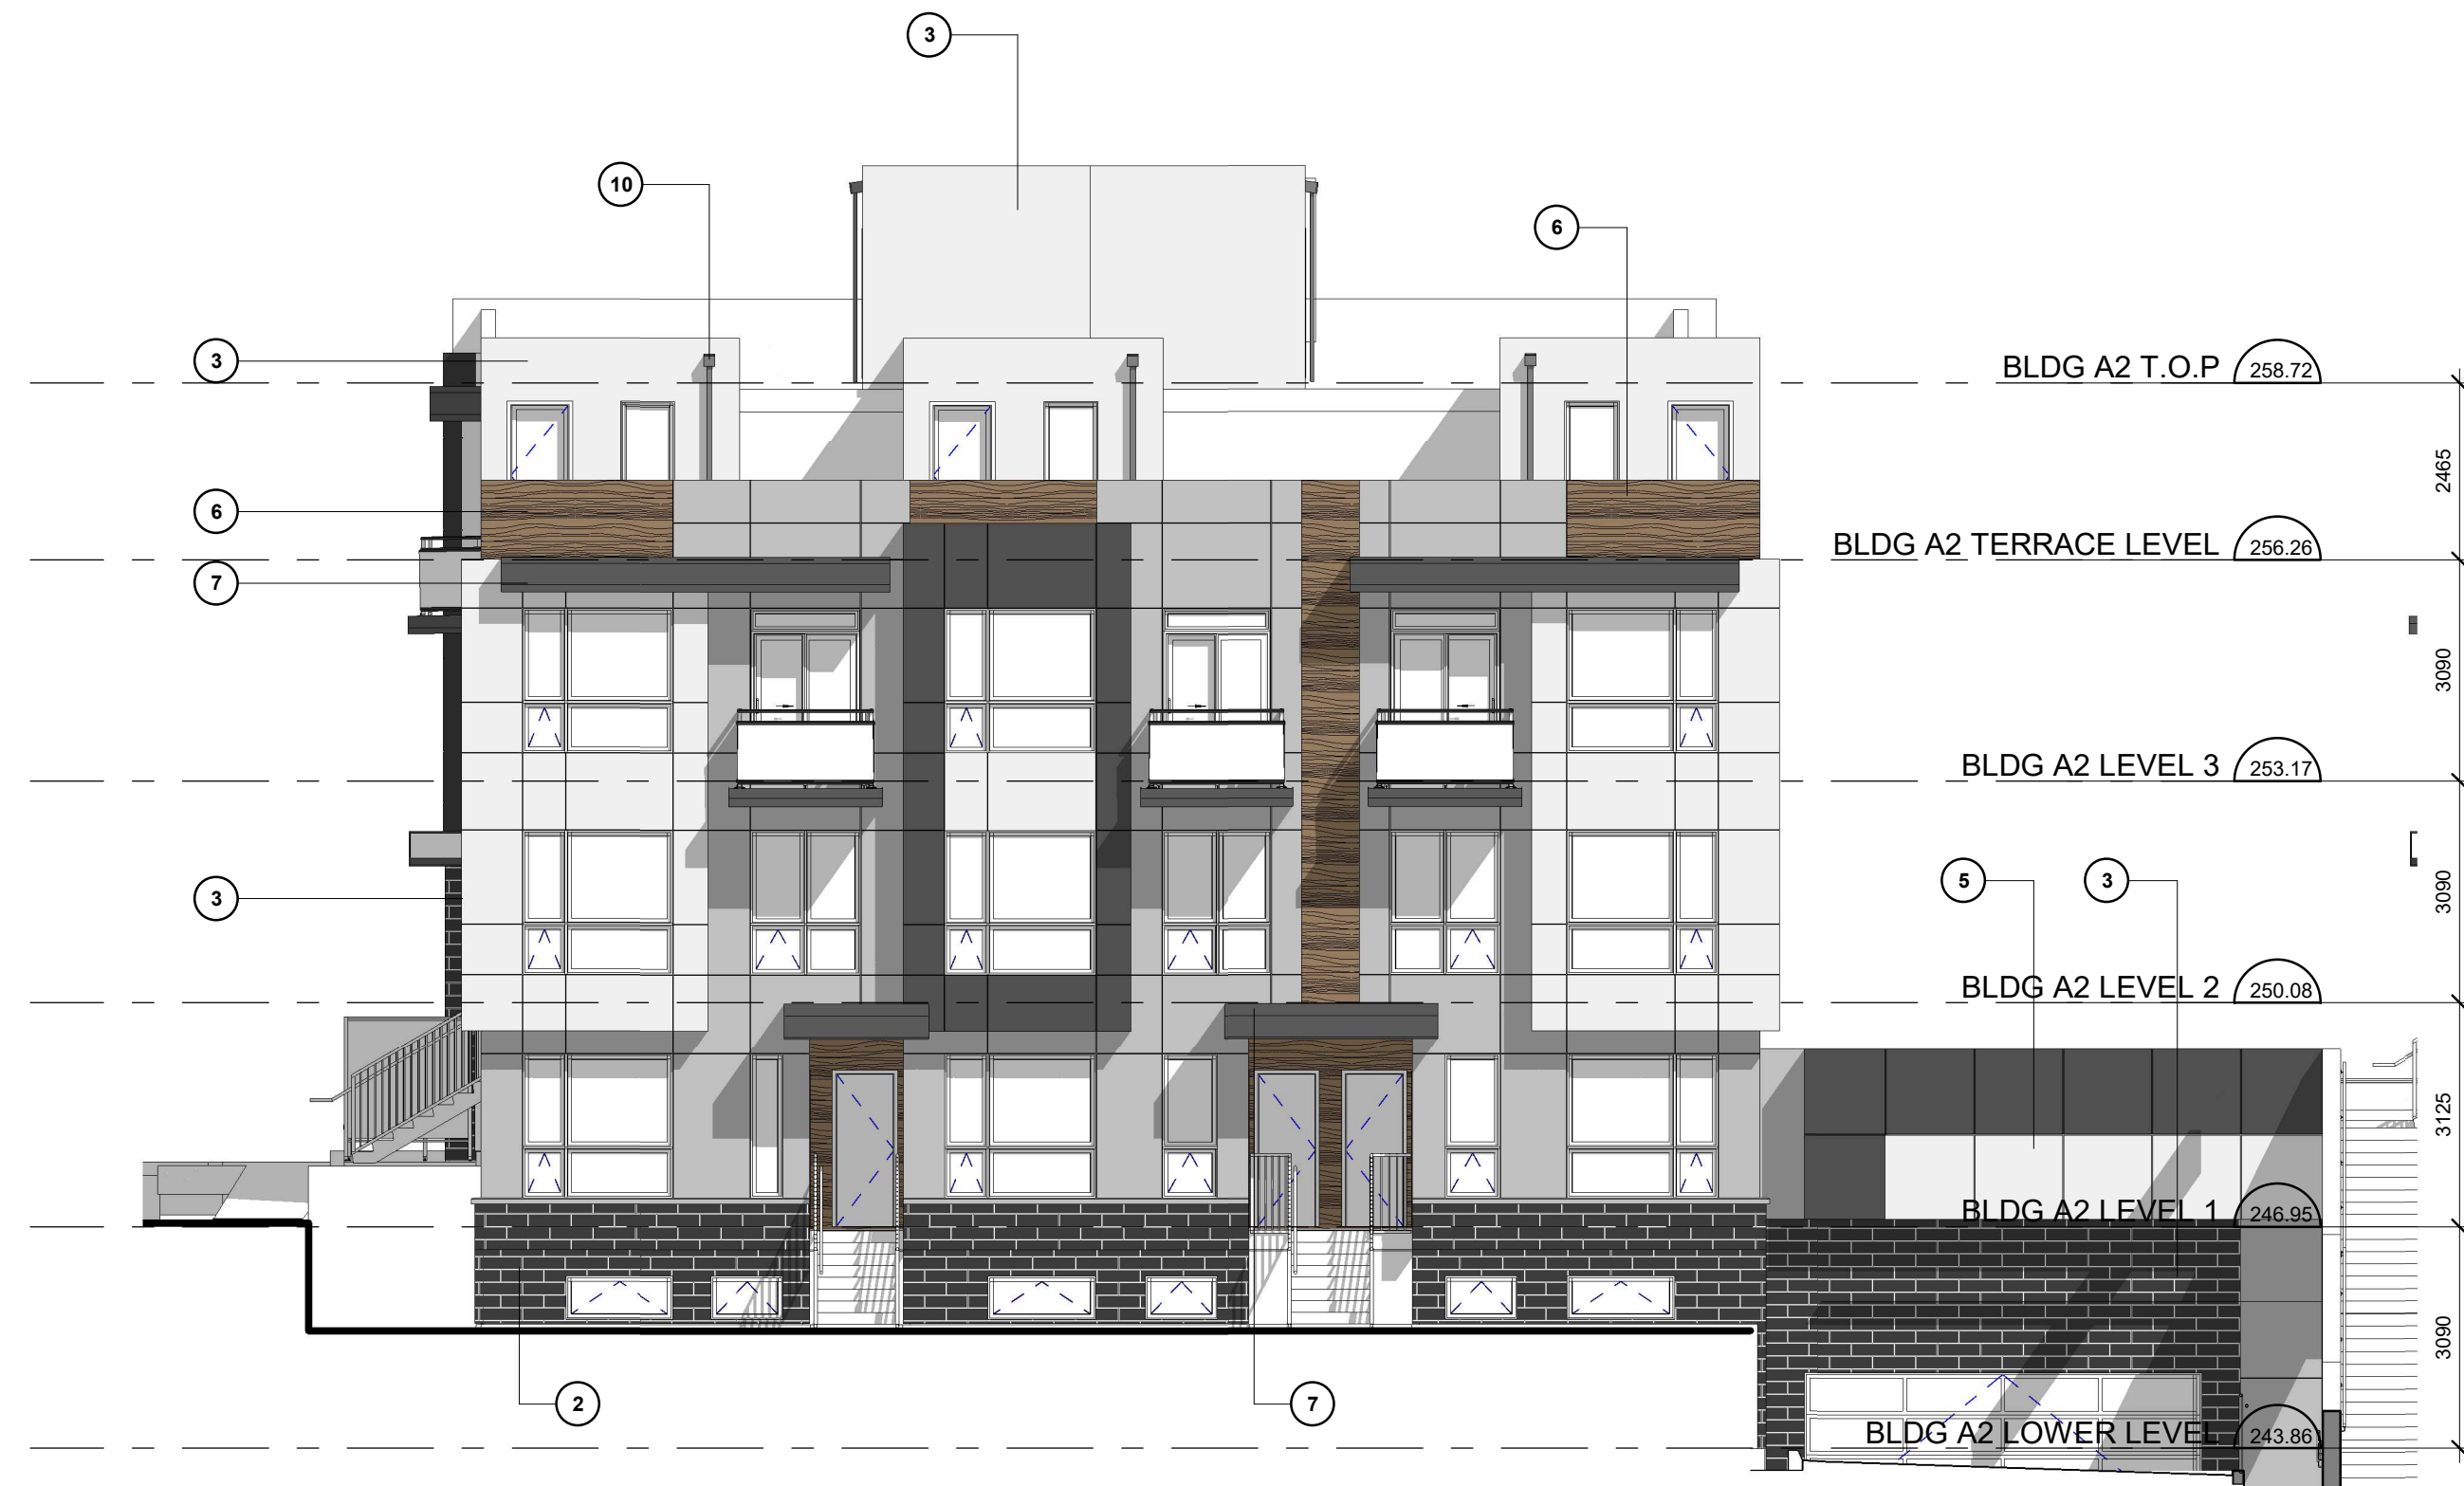

EXTERIOR FINISH LEGEND

NTS

3
A4.1

BUILDING A EAST ELEVATION

1 : 100

2
A4.1



BUILDING A NORTH ELEVATION

1 : 100

1
A4.1

BUILDING A ELEVATIONS

Client:

STREETCAR

Project:

PROPOSED RESIDENTIAL
DEVELOPMENT

MAIN & QUEEN STREET NEWMARKET

Scale:

1 : 100

Drawn by:

D.S.

Checked by:

M.A.

Project No.:

22-025

Date:

JULY 14, 2022

Drawing No.:

A4.1