



1 West Elevation
1/4" = 1'-0"



Bob Abrahams Architect Corp.
454 Kingston Road, Toronto, ON

No.	Description	Date

OWNER : NGG HOMES INC.

 PROECT : LOT-1 WESLEY HOUSE (2 Storey)

 ADDRESS : 137 WESLEY STREET, NEWMARKET ON.

Sheet Name:
Elevation

Project number	0557	Sheet Number:	A300
Date	04/09/2024		
Drawn by	VB	Scale	1/4" = 1'-0"
Checked by	BOBA		



1 West Elevation
1/4" = 1'-0"



Bob Abrahams Architect Corp.
454 Kingston Road, Toronto, ON

No.	Description	Date

OWNER : NGG HOMES INC.

 PROECT : LOT-1 WESLEY HOUSE (3 Storey)

 ADDRESS : 137 WESLEY STREET, NEWMARKET ON.

Sheet Name: Elevation (3 Storey Optional)		Sheet Number: A300a
Project number	0557	
Date	04/09/2024	Scale 1/4" = 1'-0"
Drawn by	VB	
Checked by	BOBA	



1 East Elevation
1/4" = 1'-0"



Bob Abrahams Architect Corp.
454 Kingston Road, Toronto, ON

No.	Description	Date


OWNER : NGG HOMES INC.

 PROJECT : LOT-1 WESLEY HOUSE (2 Storey)

 ADDRESS : 137 WESLEY STREET, NEWMARKET ON.

Sheet Name:
Elevation

Project number	0557	Sheet Number:	A301
Date	04/09/2024		
Drawn by	VB	Scale	1/4" = 1'-0"
Checked by	BOBA		

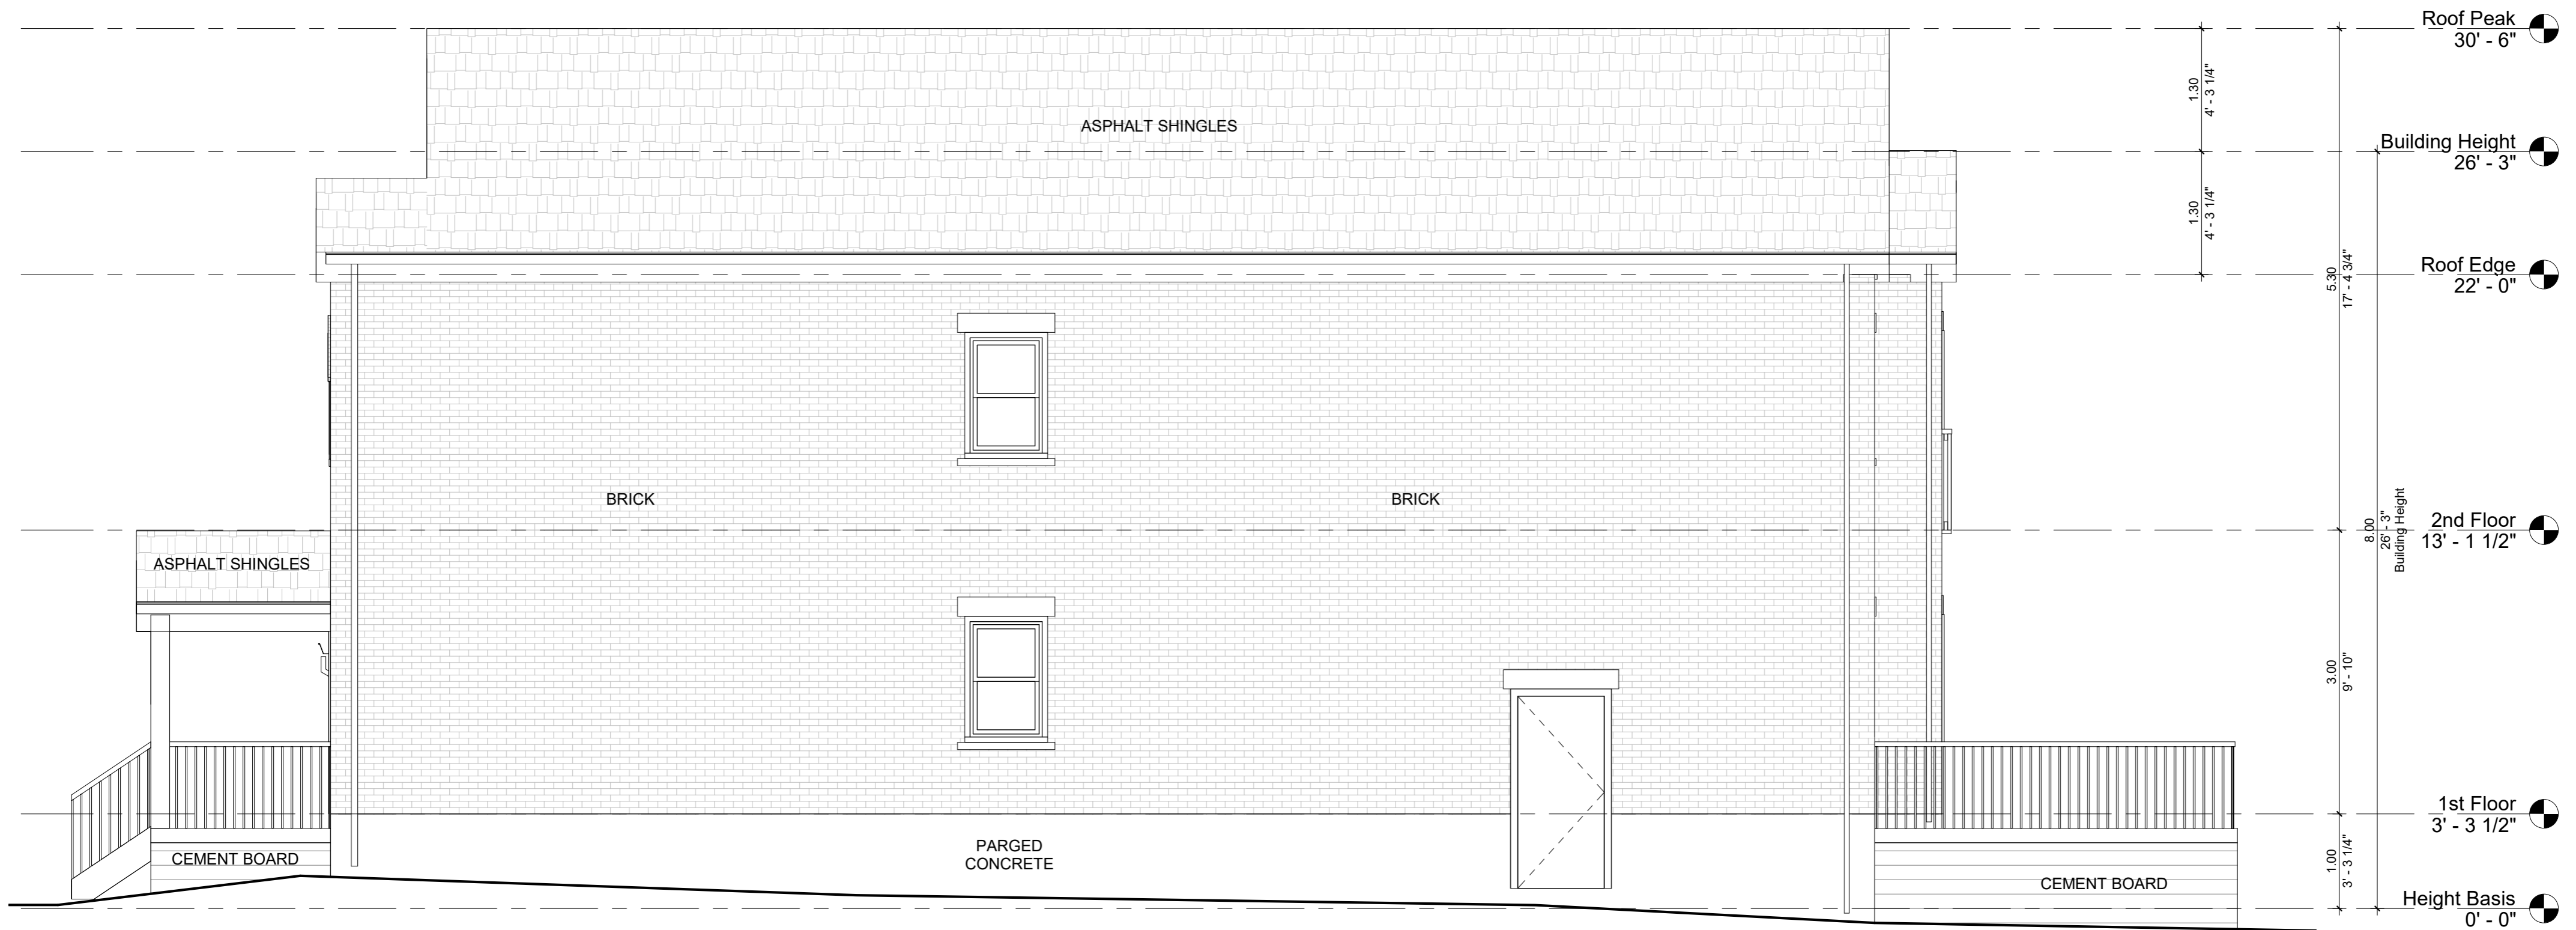

① South Elevation
1/4" = 1'-0"



Bob Abrahams Architect Corp.
454 Kingston Road, Toronto, ON

No.	Description	Date

OWNER : NGG HOMES INC.

 PROECT : LOT-1 WESLEY HOUSE (2 Storey)

 ADDRESS : 137 WESLEY STREET, NEWMARKET ON.

Sheet Name: Elevation		Sheet Number: A302
Project number	0557	
Date	04/09/2024	Scale 1/4" = 1'-0"
Drawn by	VB	
Checked by	BOBA	



1 North Elevation
1/4" = 1'-0"



Bob Abrahams Architect Corp.
454 Kingston Road, Toronto, ON


No.	Description	Date

OWNER : NGG HOMES INC.

PROECT : LOT-1 WESLEY HOUSE (2 Storey)

ADDRESS : 137 WESLEY STREET, NEWMARKET ON.

Sheet Name: Elevation		Sheet Number: A303
Project number	0557	
Date	04/09/2024	Scale 1/4" = 1'-0"
Drawn by	VB	
Checked by	BOBA	

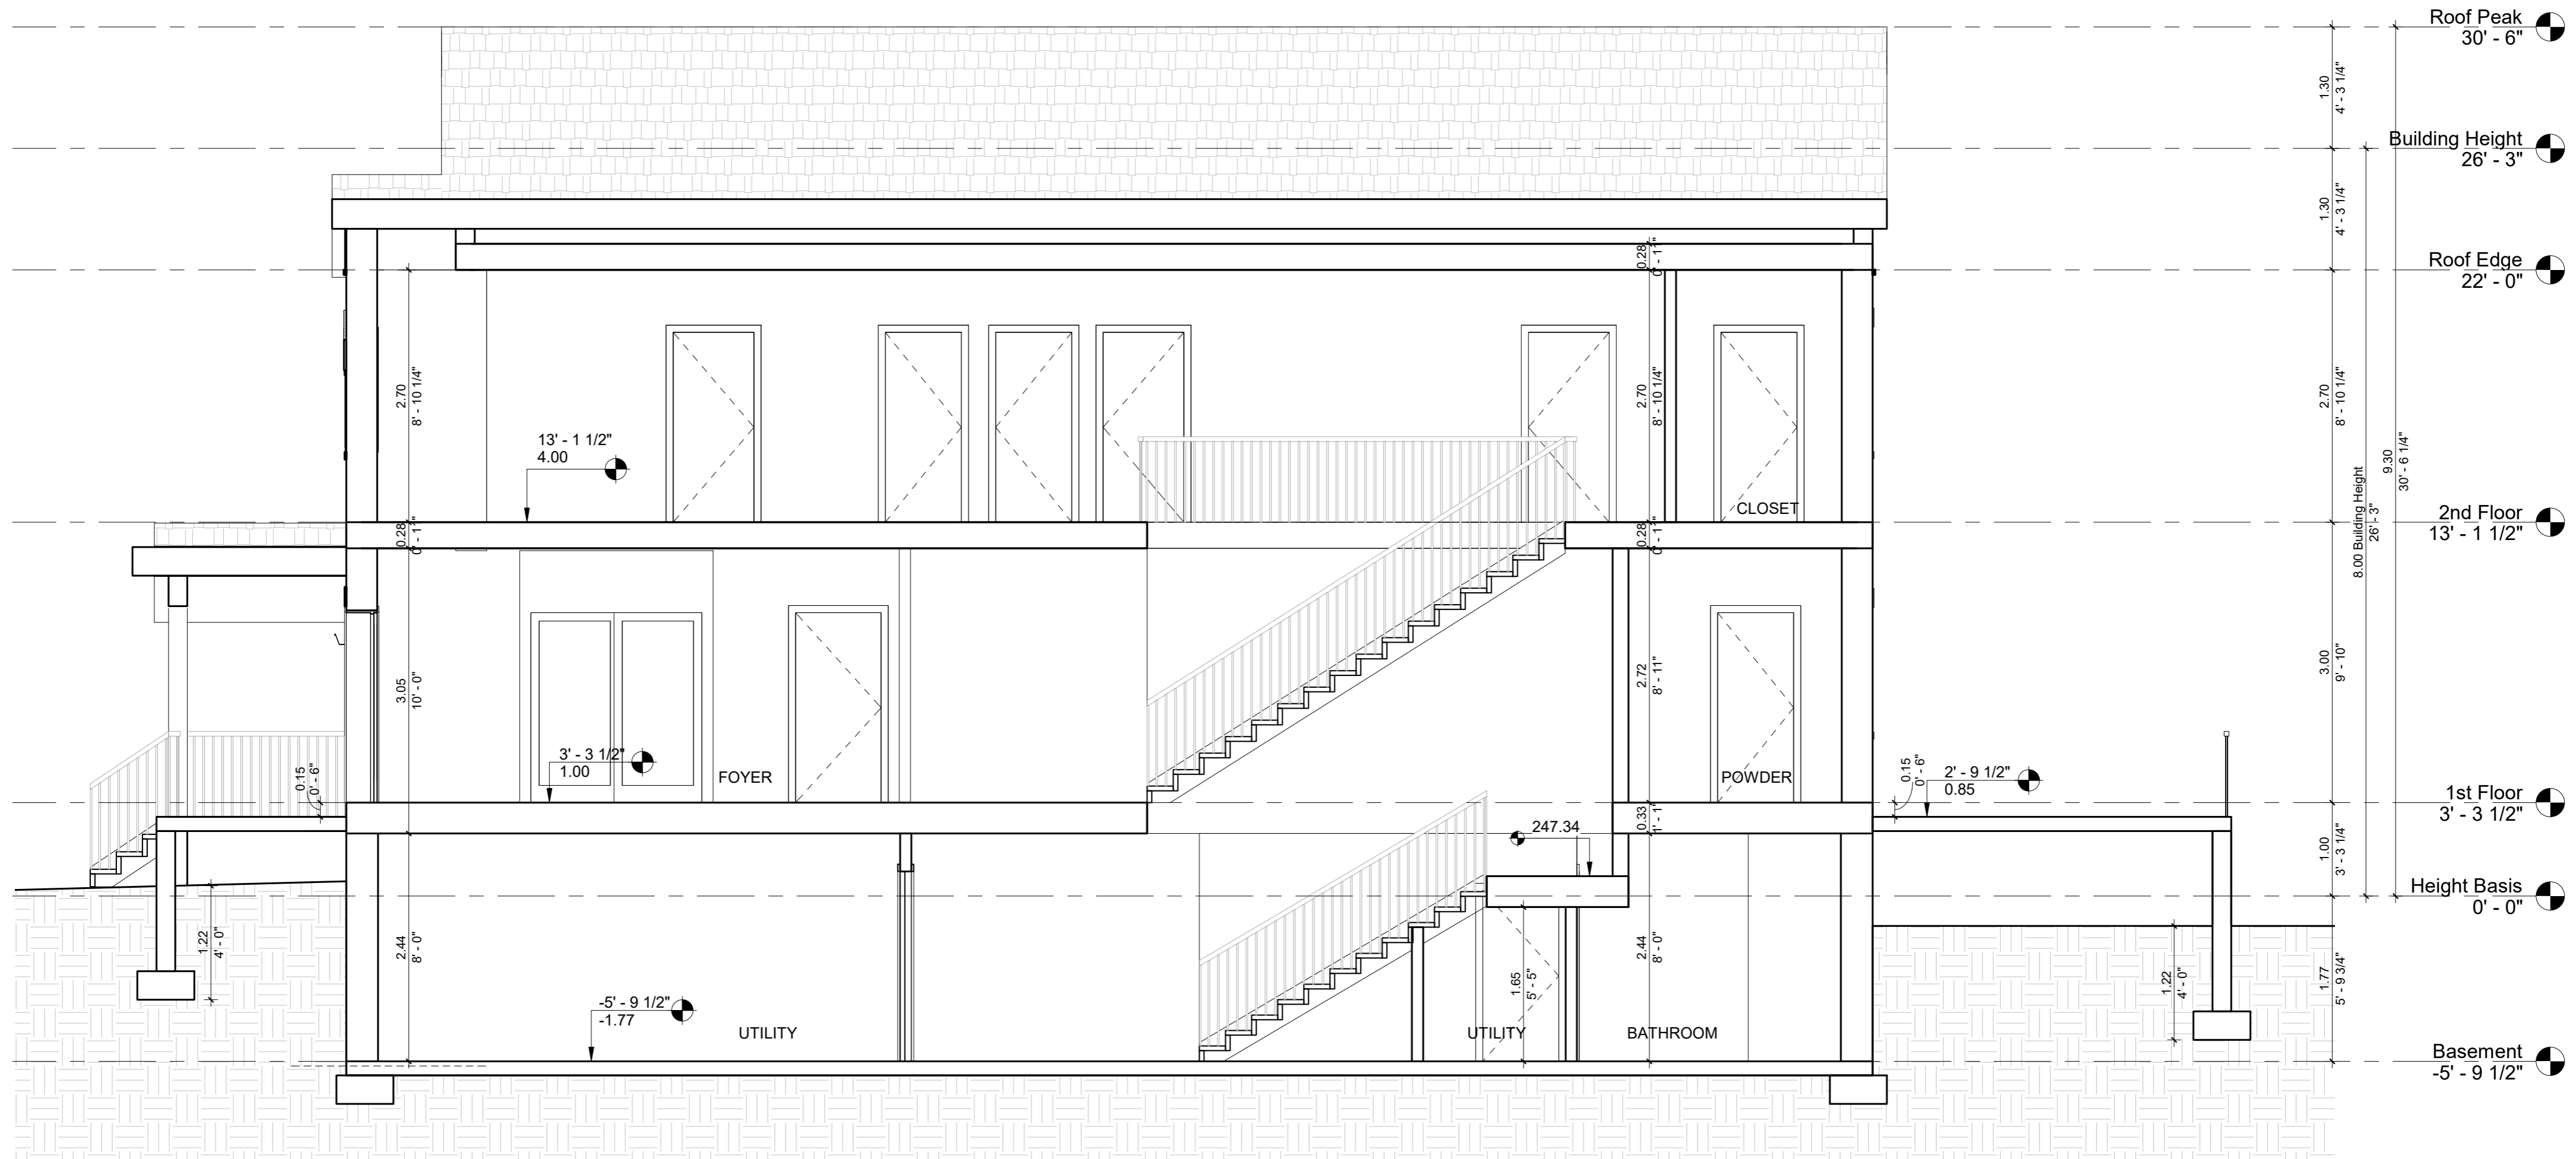

1 Section 1
1/4" = 1'-0"



Bob Abrahams Architect Corp.
454 Kingston Road, Toronto, ON

No.	Description	Date

OWNER : NGG HOMES INC.


 PROJECT : LOT-1 WESLEY HOUSE (2 Storey)

 ADDRESS : 137 WESLEY STREET, NEWMARKET ON.

Sheet Name:
Section

Project number 0557
 Date 04/09/2024
 Drawn by VB
 Checked by BOBA

Sheet Number: A400
 Scale 1/4" = 1'-0"

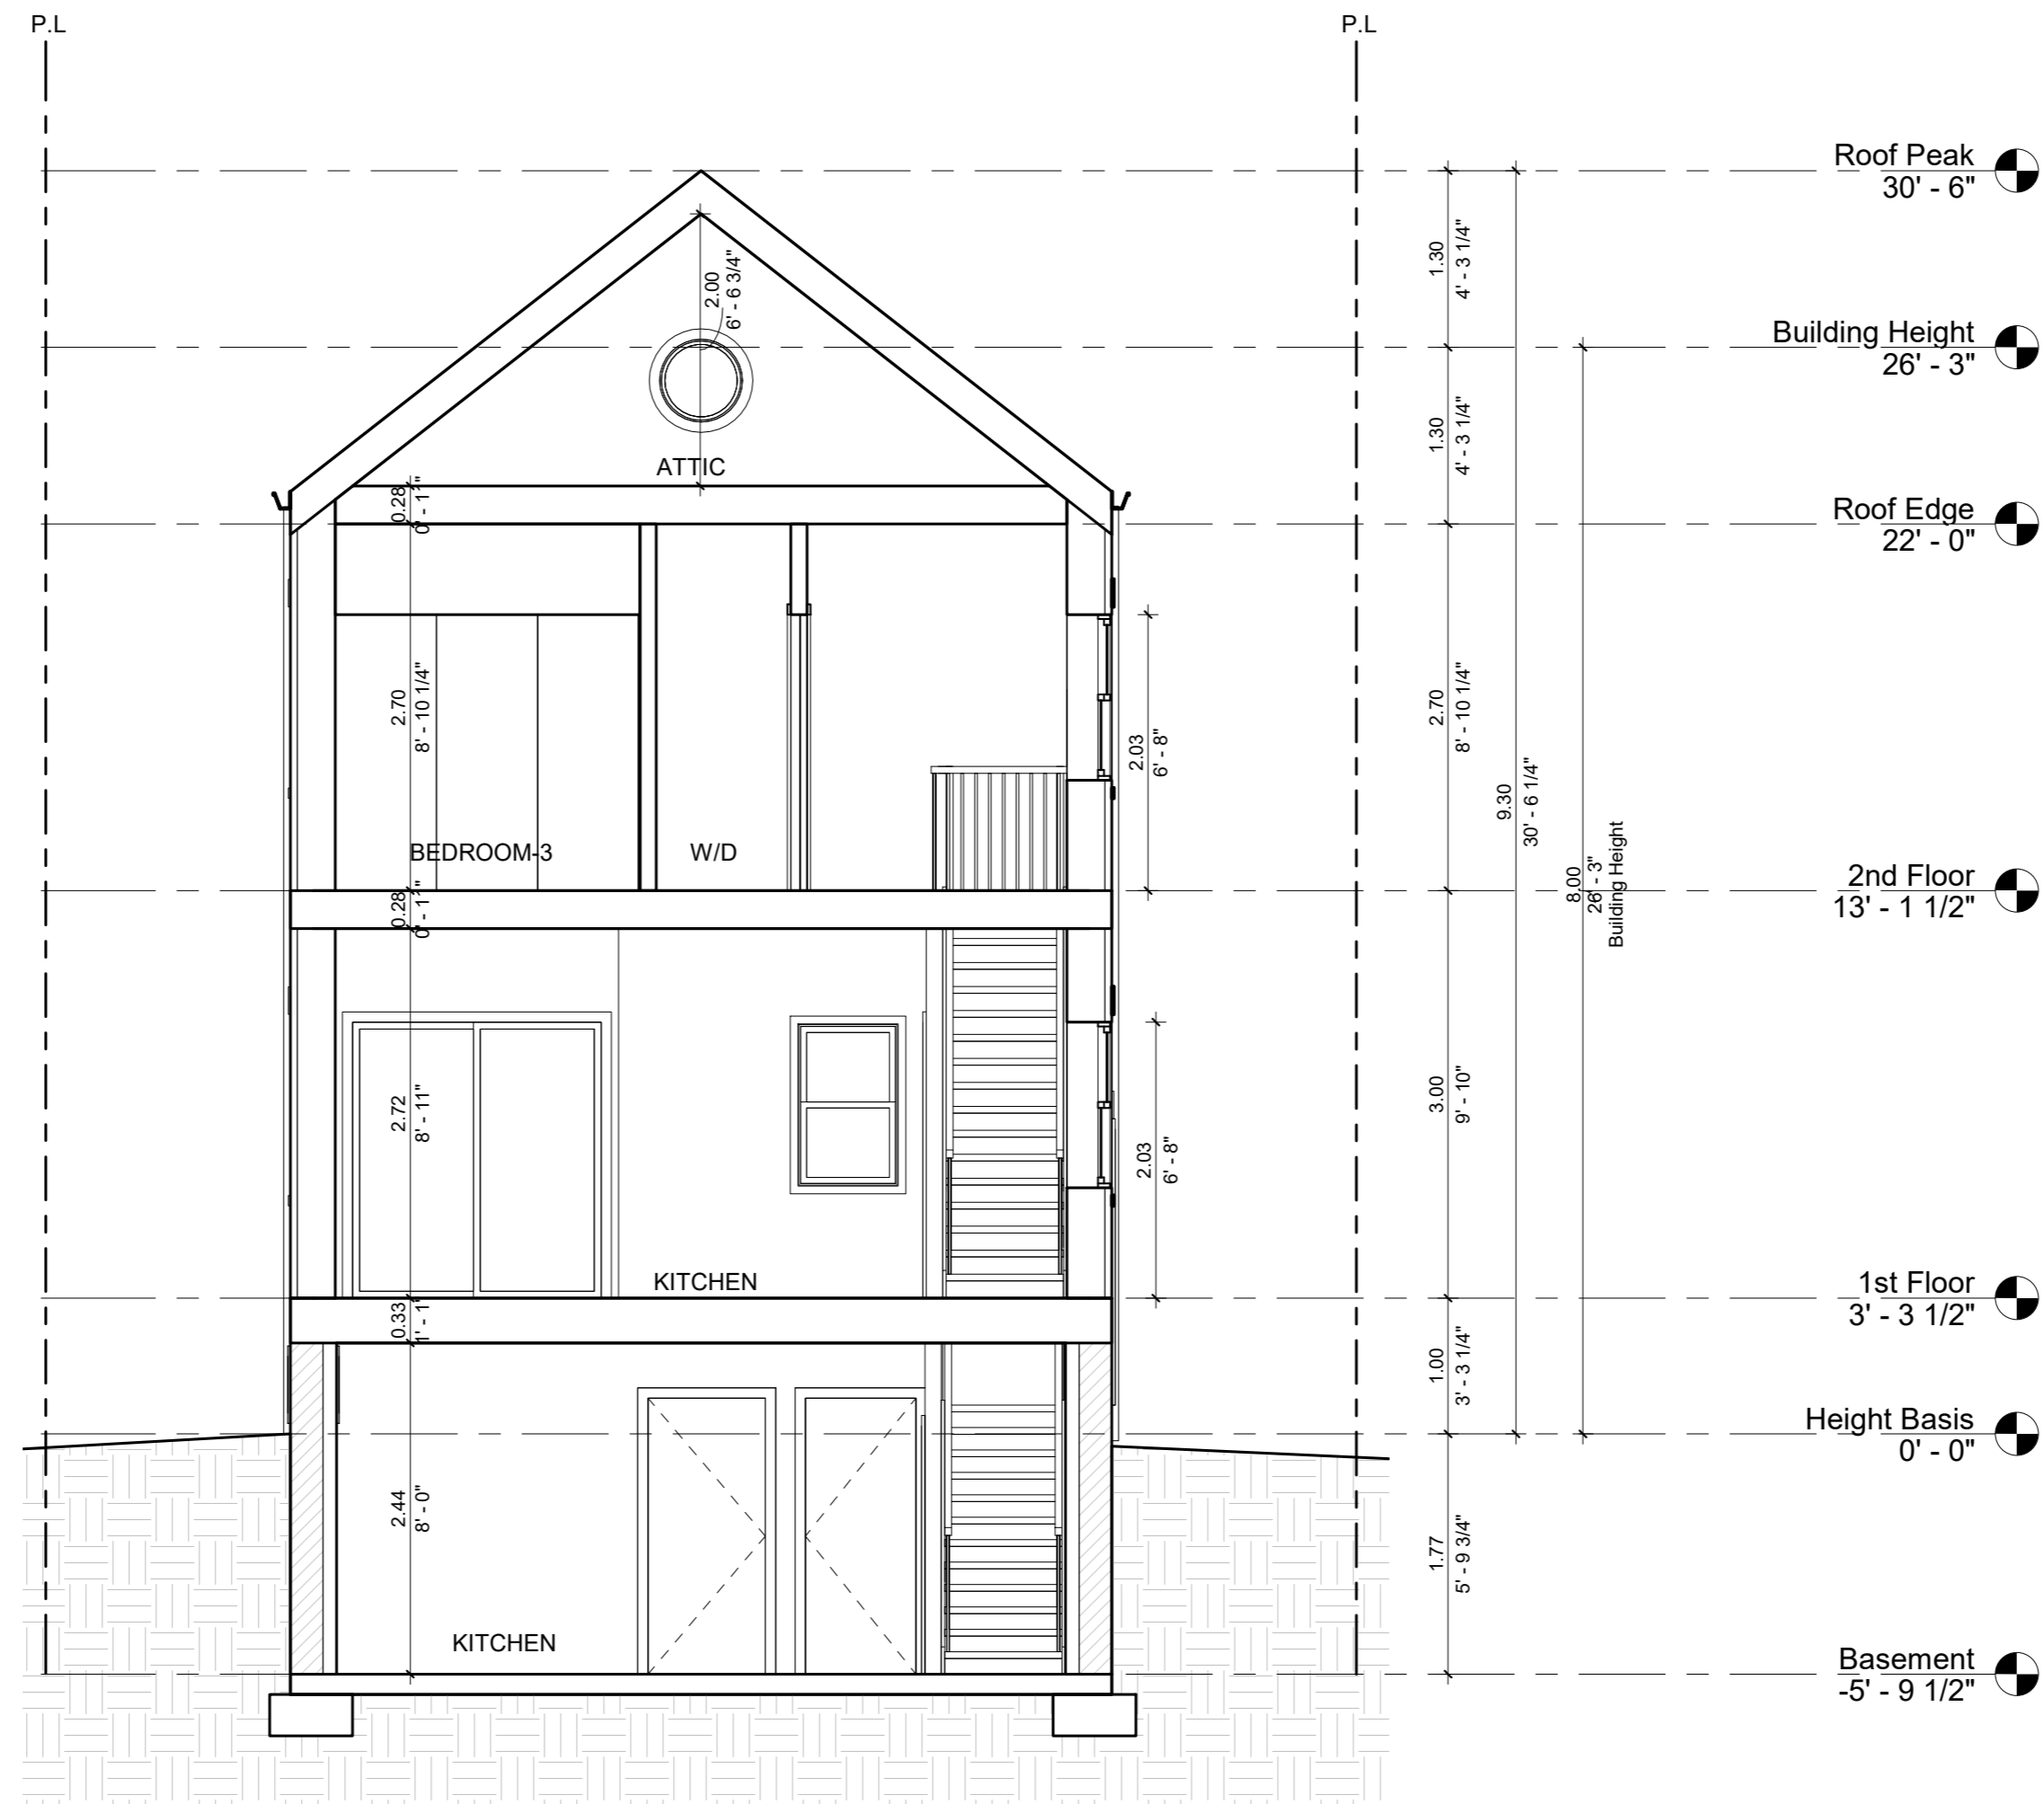

No.	Description	Date

OWNER : NGG HOMES INC.
PROJECT : LOT-1 WESLEY HOUSE (2 Storey)
ADDRESS : 137 WESLEY STREET, NEWMARKET ON.

Sheet Name: Section		Sheet Number: A401
Project number	0557	
Date	04/09/2024	Scale 1 : 50
Drawn by	VB	
Checked by	BOBA	



Bob Abrahams Architect Corp.
454 Kingston Road, Toronto, ON



No.	Description	Date

OWNER : NGG HOMES INC.

 PROJECT : LOT-1 WESLEY HOUSE (2 Storey)

 ADDRESS : 137 WESLEY STREET, NEWMARKET ON.

Sheet Name: Perspective Views		
Project number	0557	Sheet Number: A800
Date	04/09/2024	
Drawn by	VB	Scale
Checked by	BOBA	

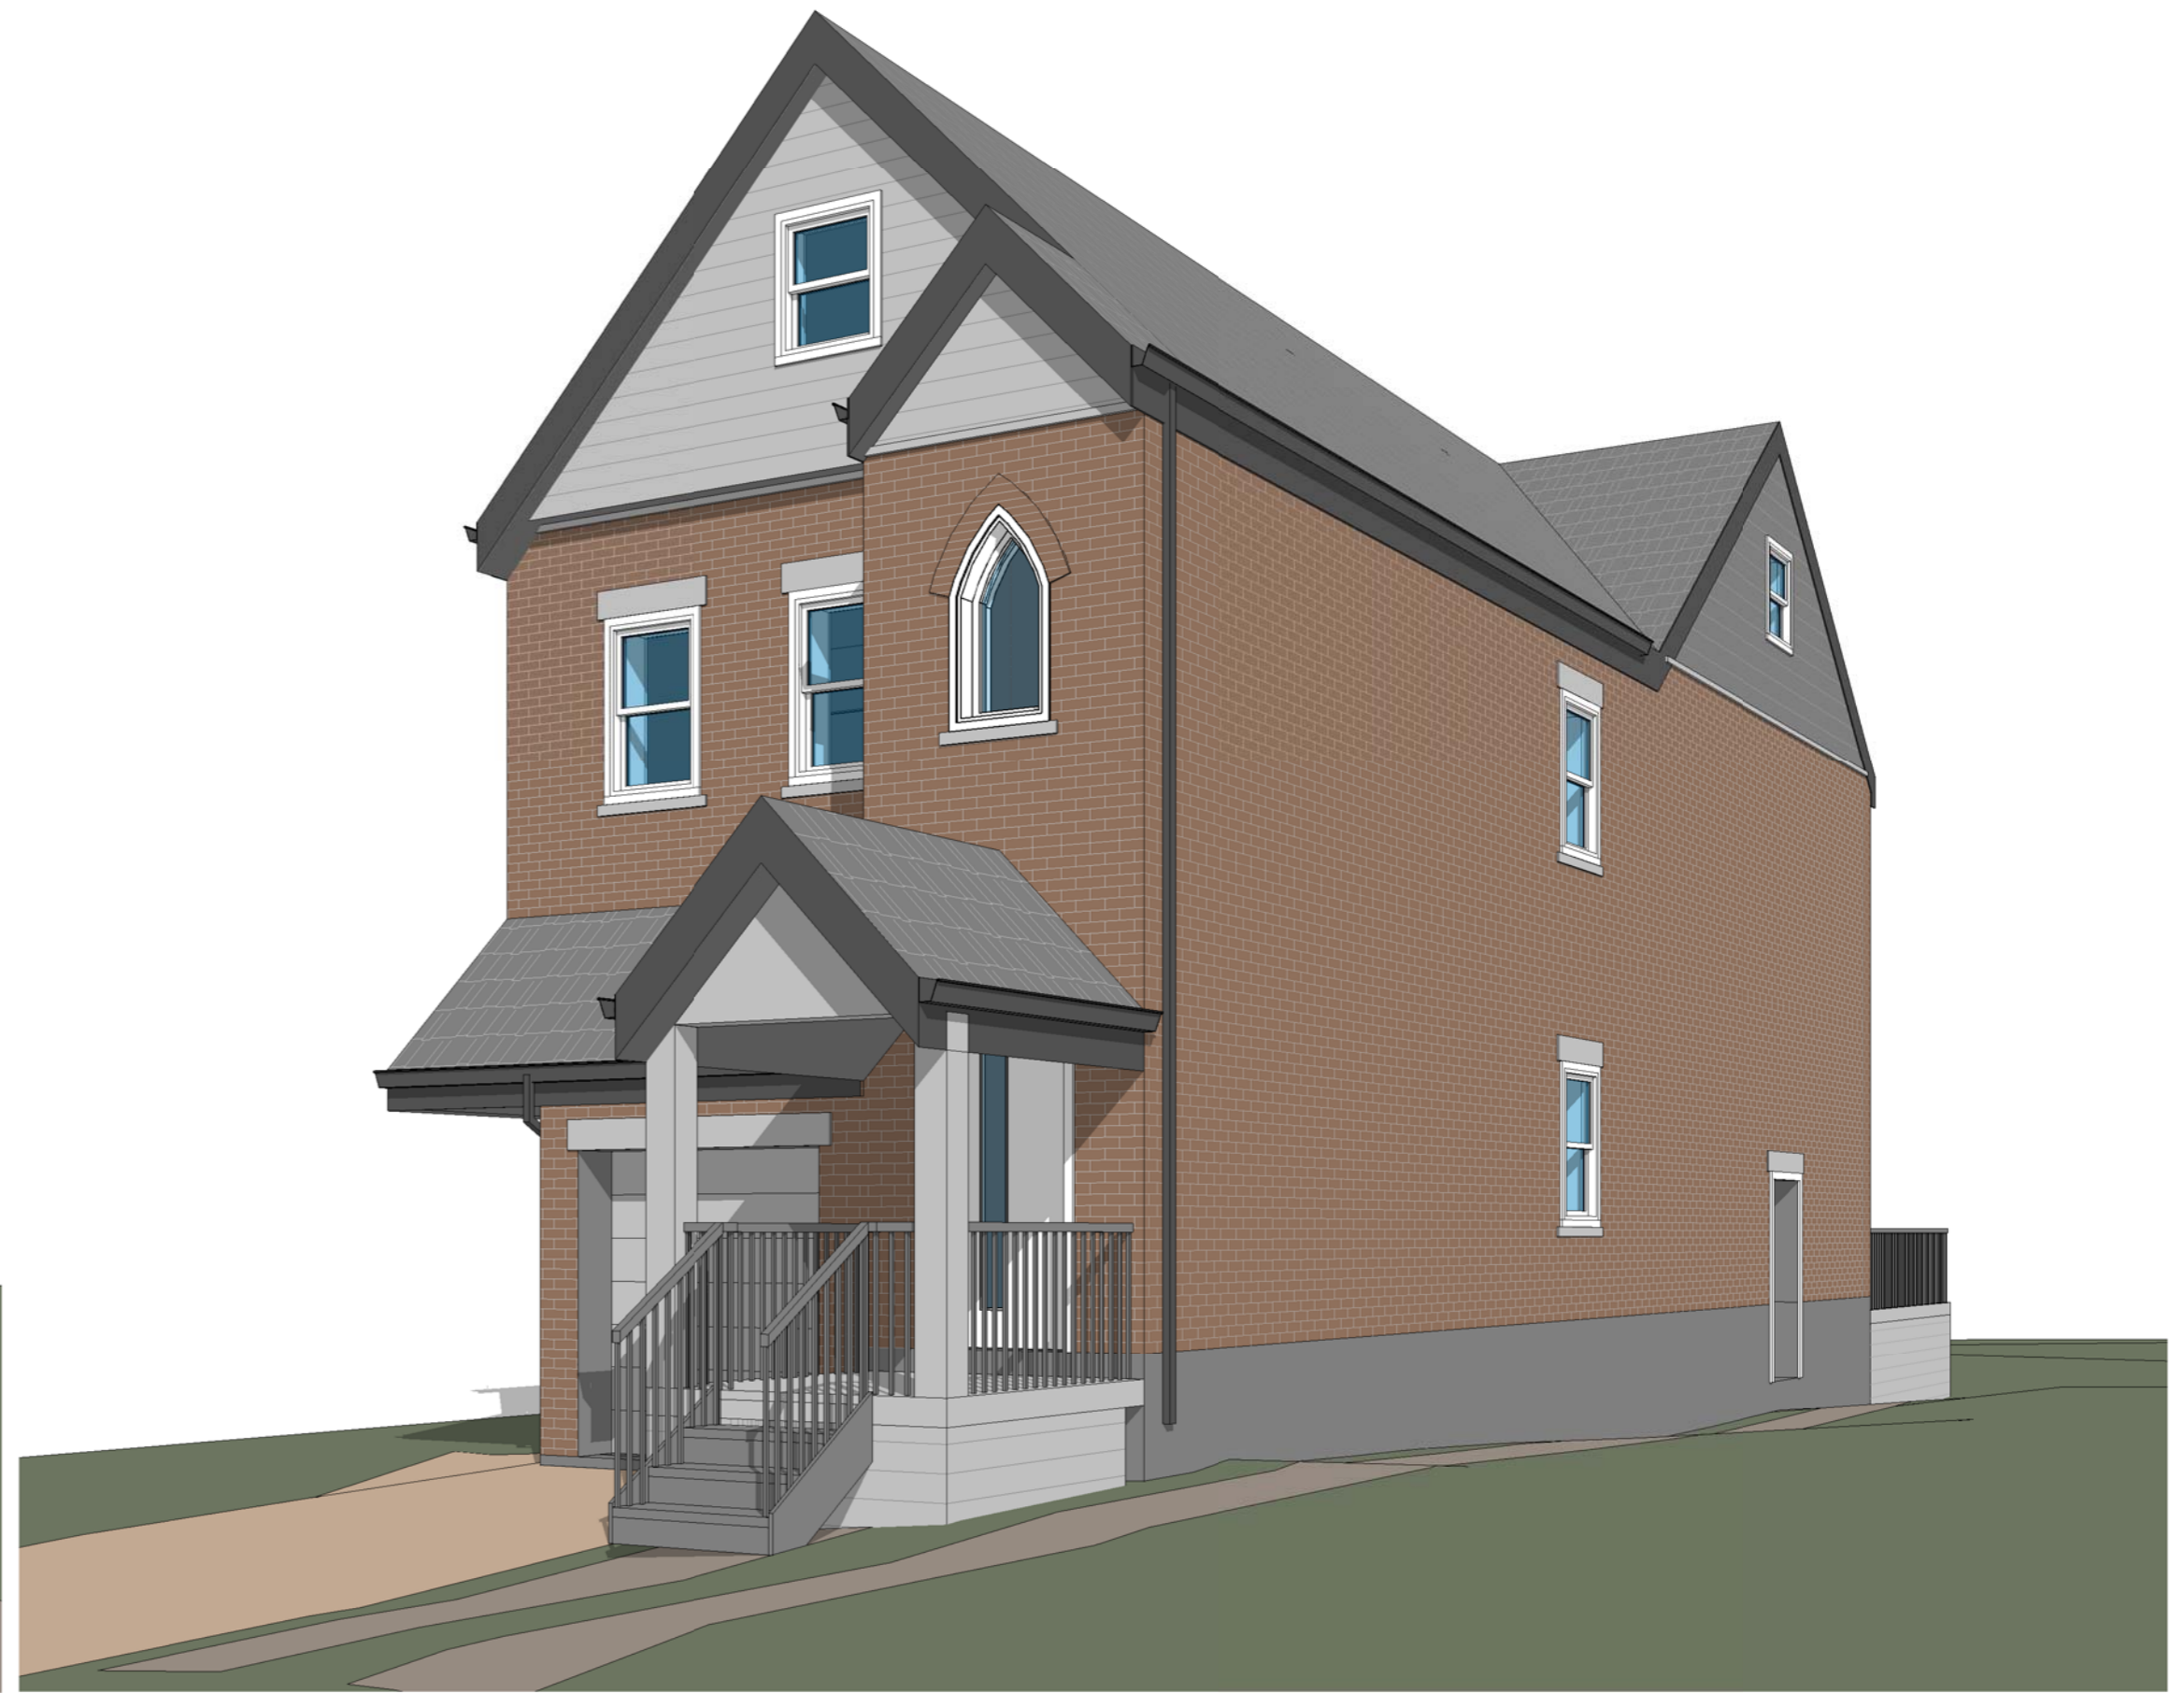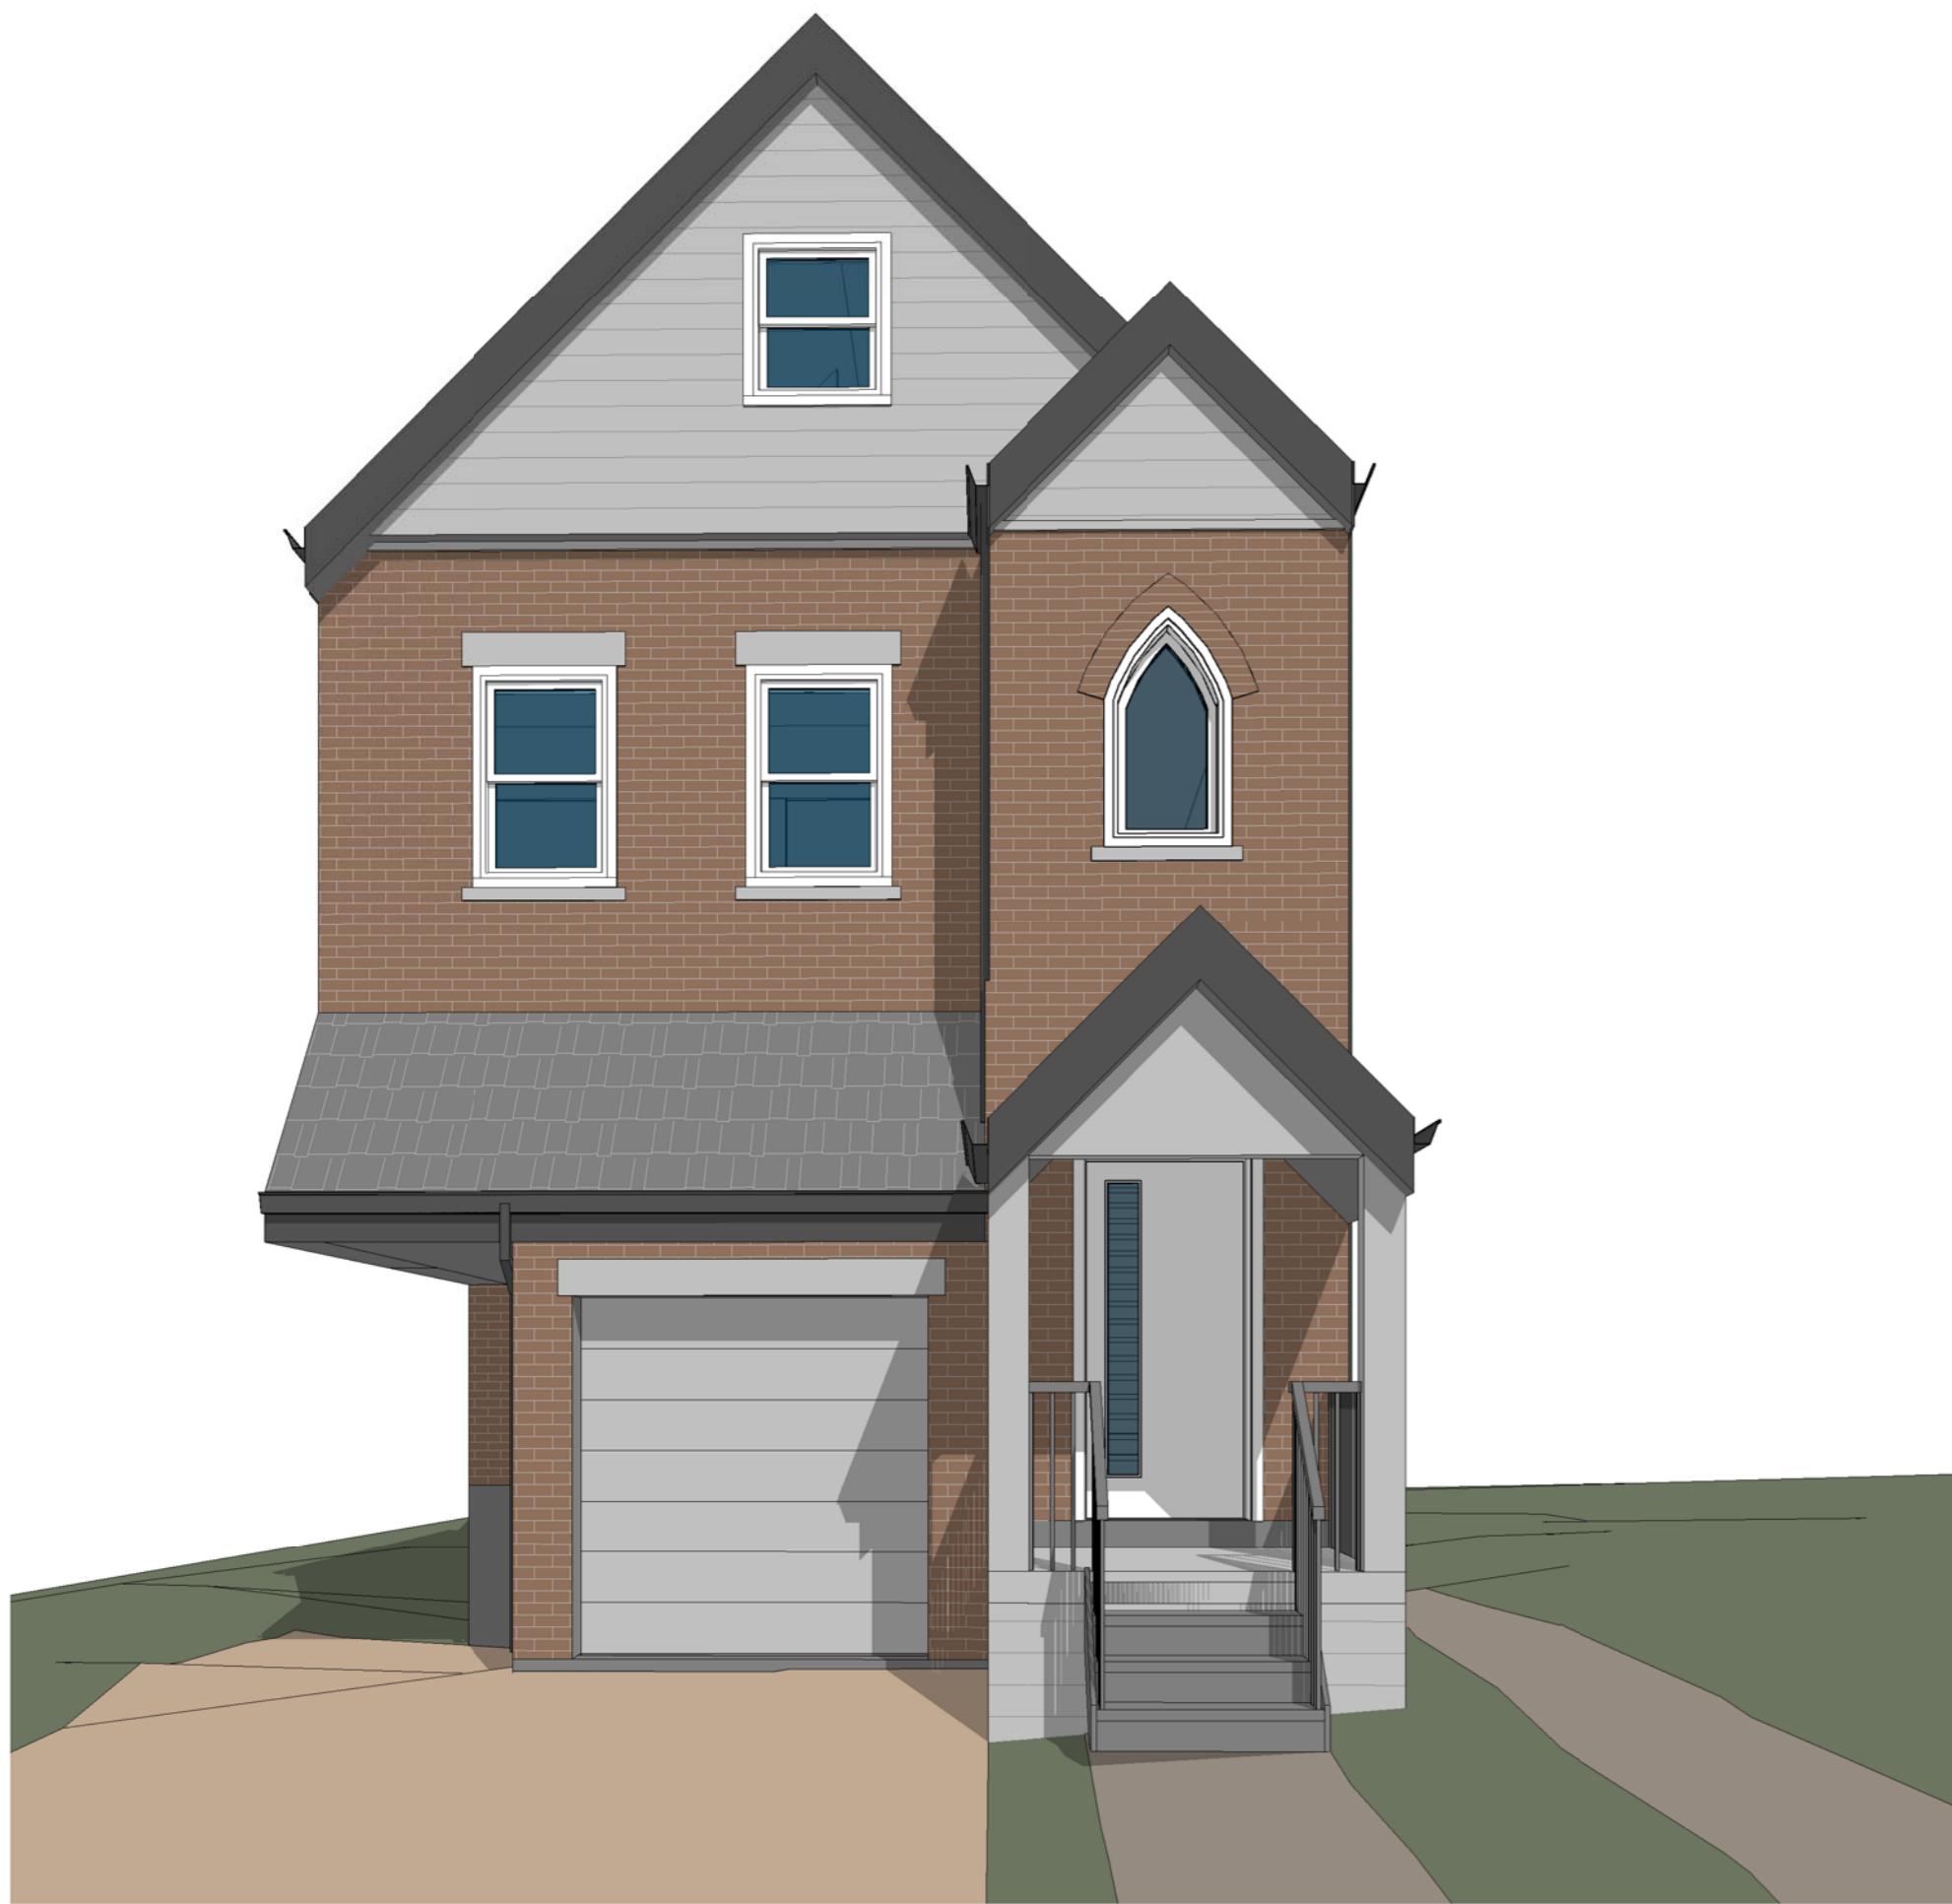

Bob Abrahams Architect Corp.
454 Kingston Road, Toronto, ON

No.	Description	Date

OWNER : NGG HOMES INC.

 PROJECT : LOT-1 WESLEY HOUSE (3 Storey)

 ADDRESS : 137 WESLEY STREET, NEWMARKET ON.

Sheet Name: Perspective Views (3 Storey Optional)		Sheet Number: A800b
Project number	0557	
Date	04/09/2024	Scale
Drawn by	VB	
Checked by	BOBA	



Bob Abrahams Architect Corp.
454 Kingston Road, Toronto, ON


No.	Description	Date

OWNER : NGG HOMES INC.

 PROJECT : LOT-1 WESLEY HOUSE (2 Storey)

 ADDRESS : 137 WESLEY STREET, NEWMARKET ON.

Sheet Name: Perspective Views		Sheet Number: A801
Project number	0557	
Date	04/09/2024	Scale
Drawn by	VB	
Checked by	BOBA	

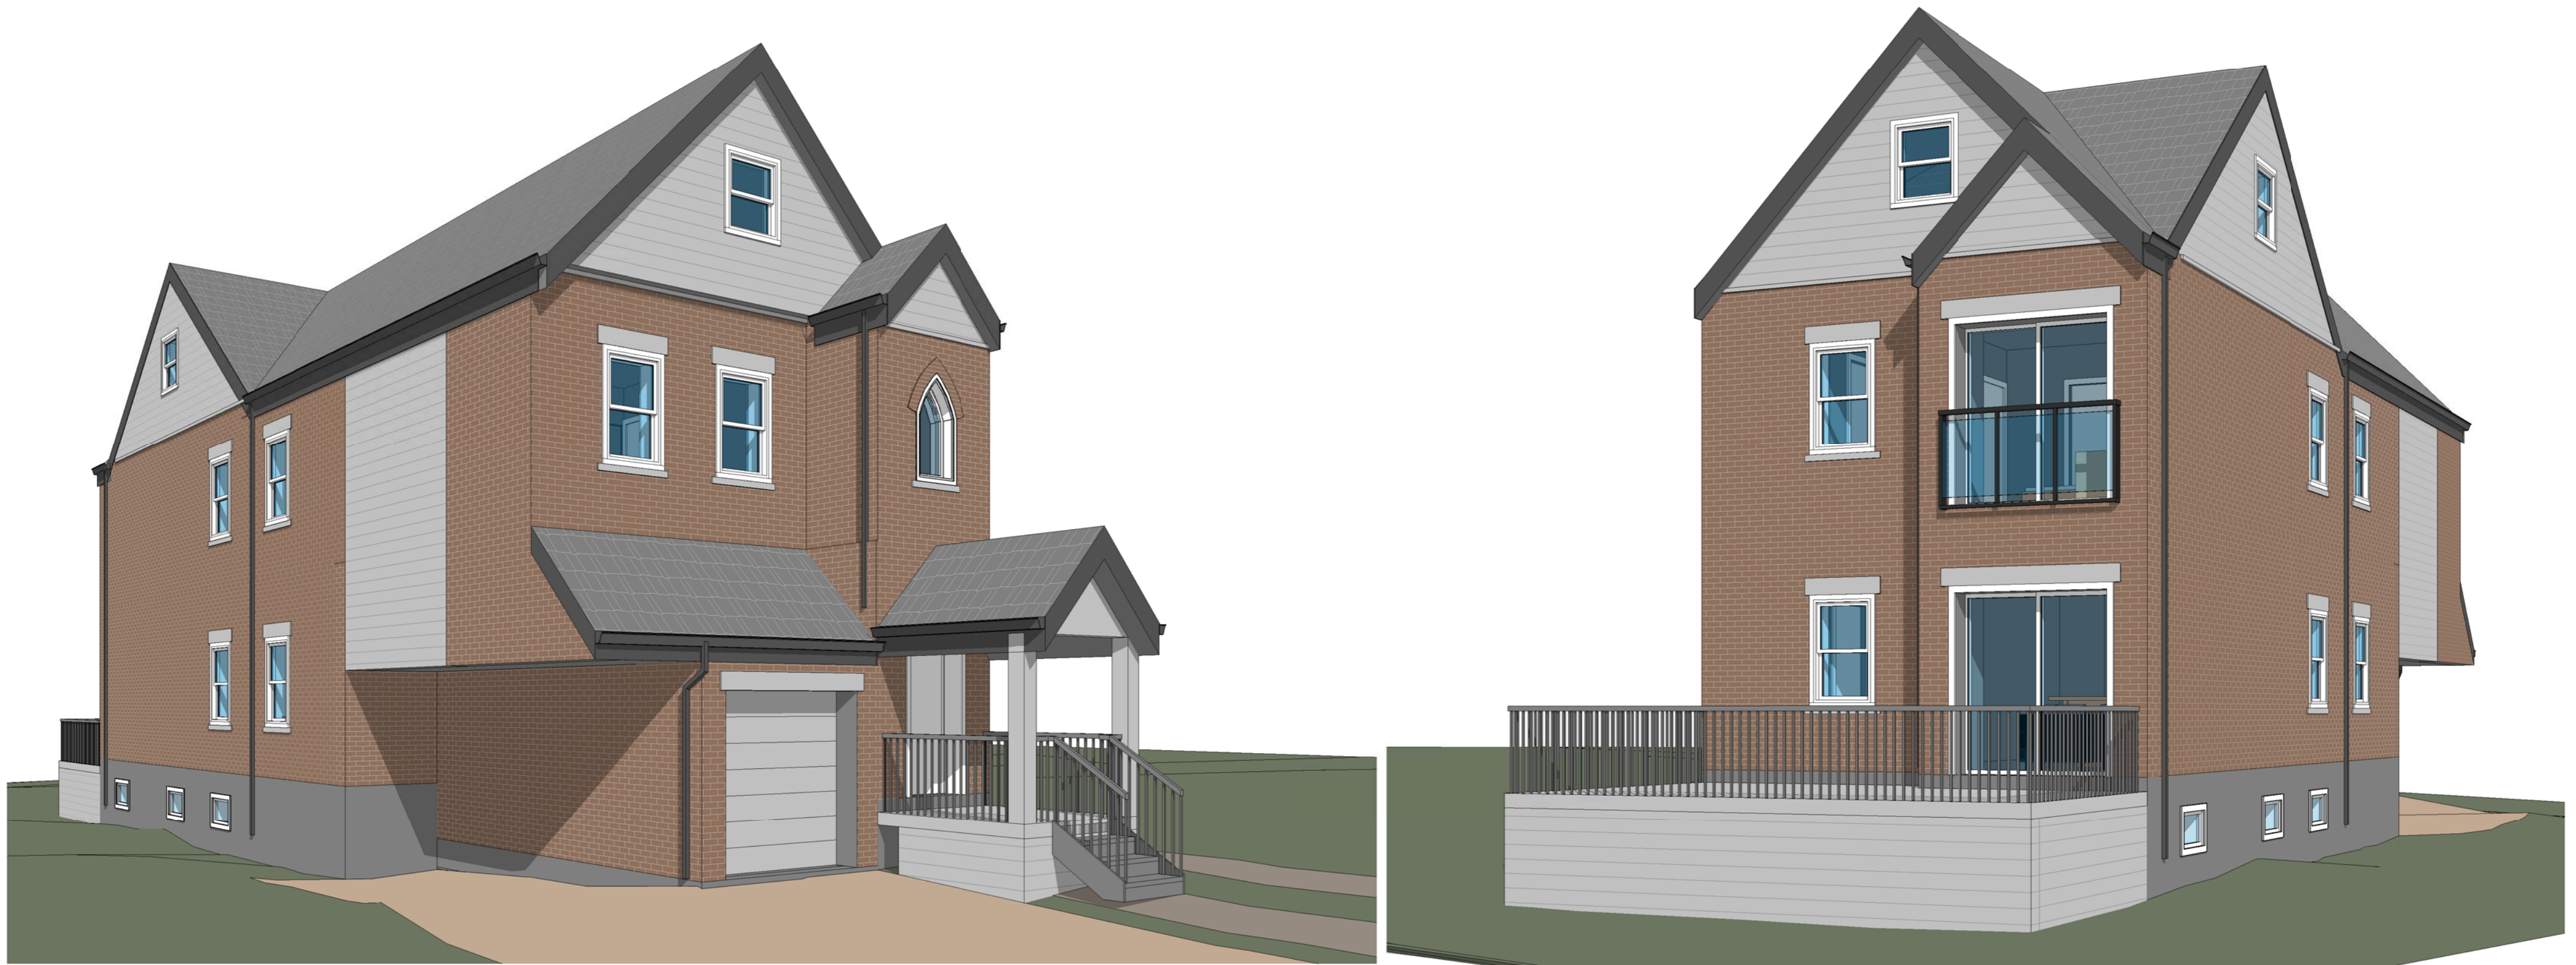

Bob Abrahams Architect Corp.
454 Kingston Road, Toronto, ON

No.	Description	Date

OWNER : NGG HOMES INC.

 PROJECT : LOT-1 WESLEY HOUSE (3 Storey)

 ADDRESS : 137 WESLEY STREET, NEWMARKET ON.

Sheet Name: Perspective Views (3 Storey Optional)		Sheet Number: A801b
Project number	0557	
Date	04/09/2024	Scale
Drawn by	VB	
Checked by	BOBA	