




ID	DATE	ISSUE / REVISION	BY
A	2022-11-28	FOR ZBA/OPA SECOND SUBMISSION	PN
B	2023-03-27	FOR REVIEW & COORDINATION	PN
C	2023-03-28	FOR REVIEW & COORDINATION	PN
D	2023-04-19	FOR REVIEW & COORDINATION	PN
E	2023-04-27	FOR REVIEW & COORDINATION	PN
F	2023-05-24	FOR REVIEW & COORDINATION	PN
G	2023-06-07	FOR OPA/ZBA THIRD SUBMISSION	PN
H	2023-12-13	FOR REVIEW & COORDINATION	PN
I	2024-01-09	FOR REVIEW & COORDINATION	PN
J	2024-01-11	FOR OPA/ZBA FOURTH SUBMISSION	PN
K	2024-03-12	FINAL OPA/ZBA	
L	2024-03-18	FOR OPA/ZBA - REVISED	PN

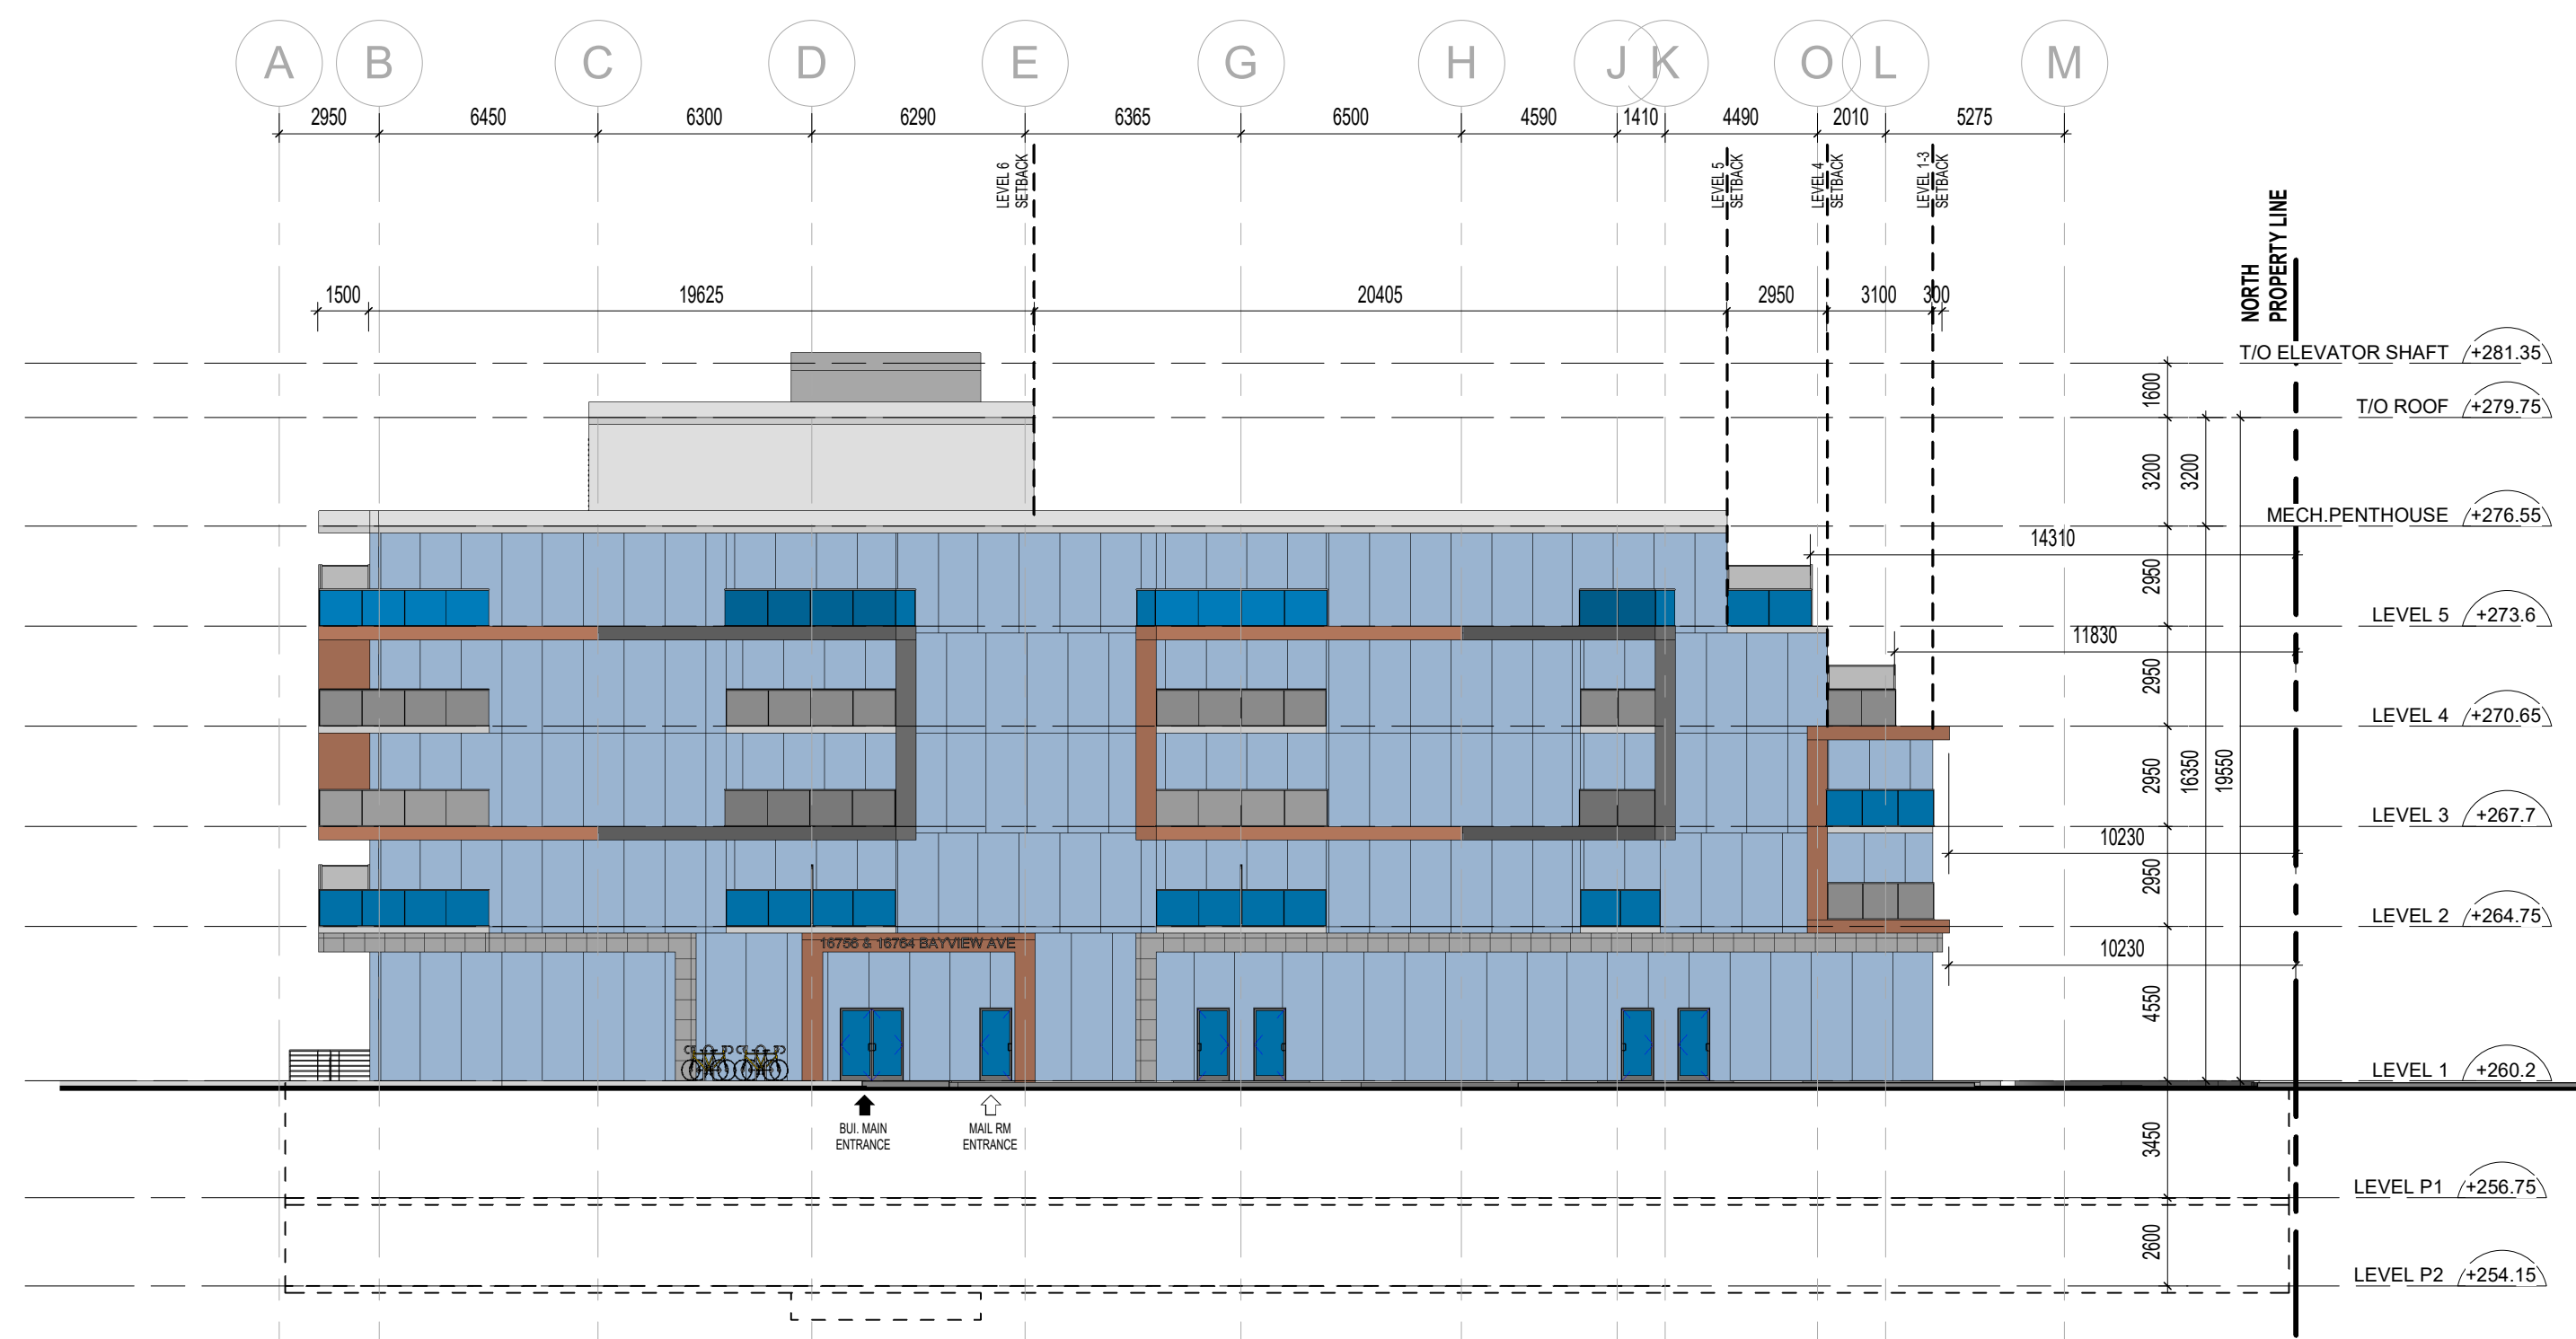


1 EAST ELEVATION
 A3.01 SCALE: 1 : 200

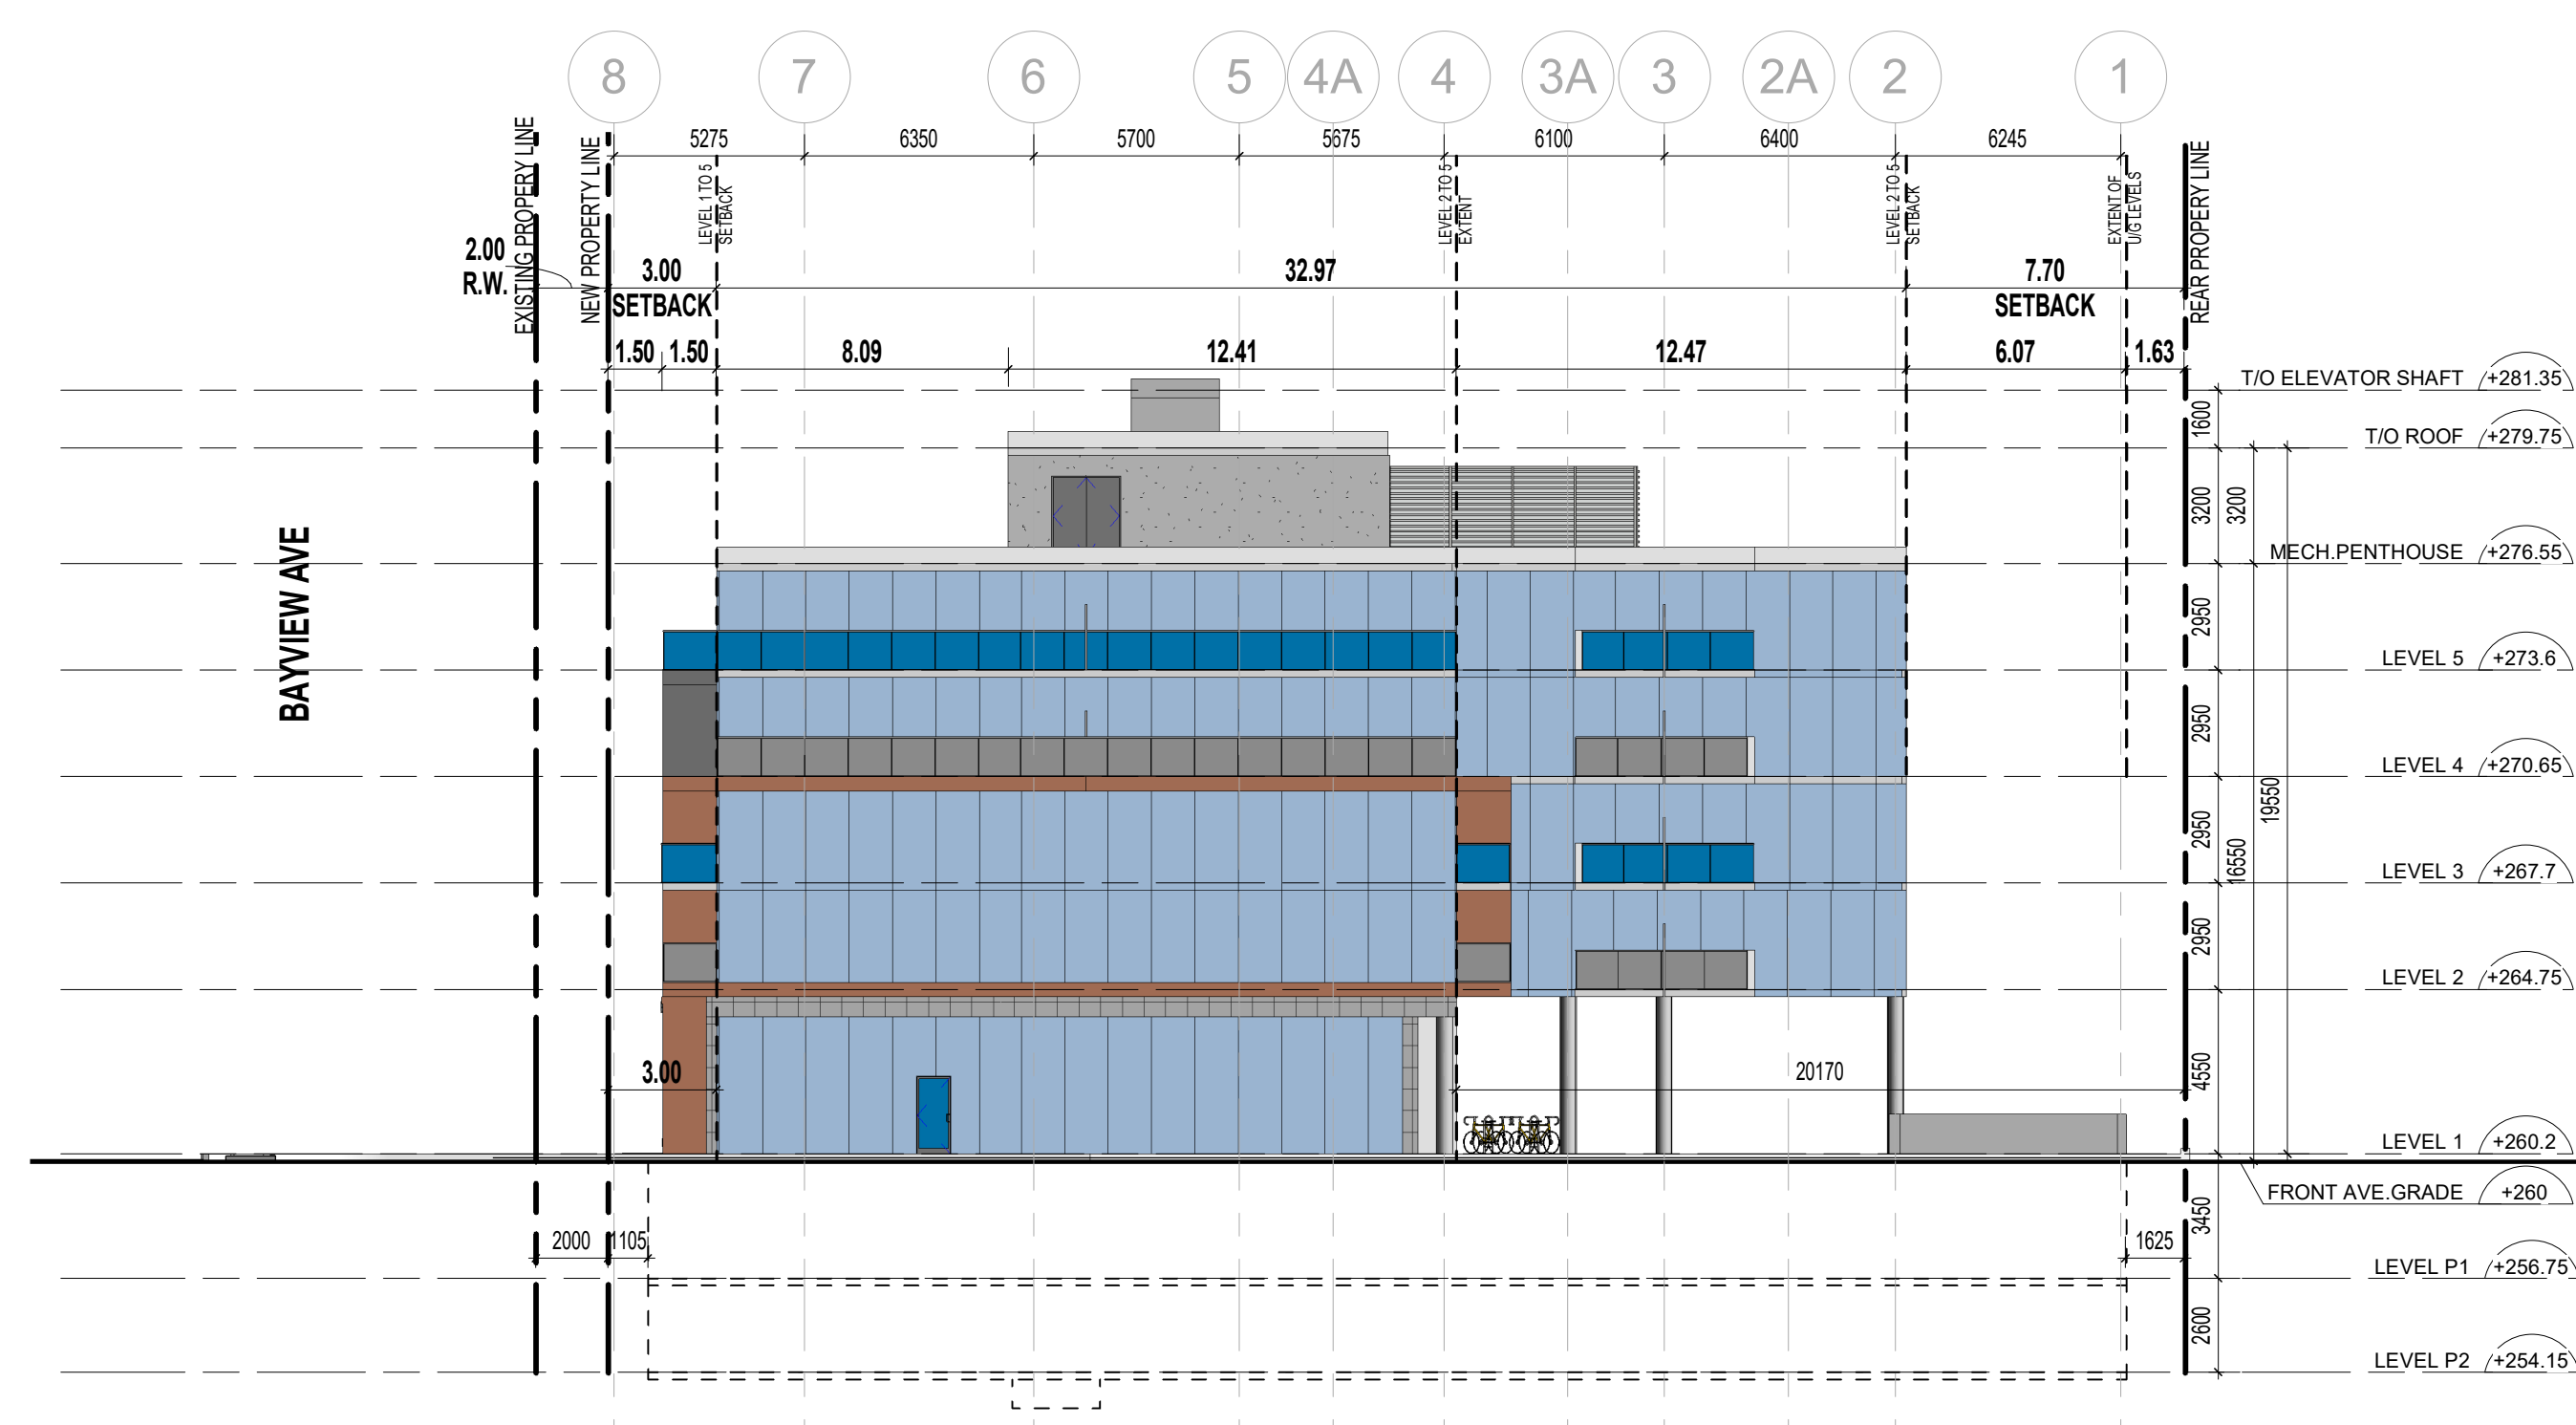

3 NORTH ELEVATION
 A3.01 SCALE: 1 : 200

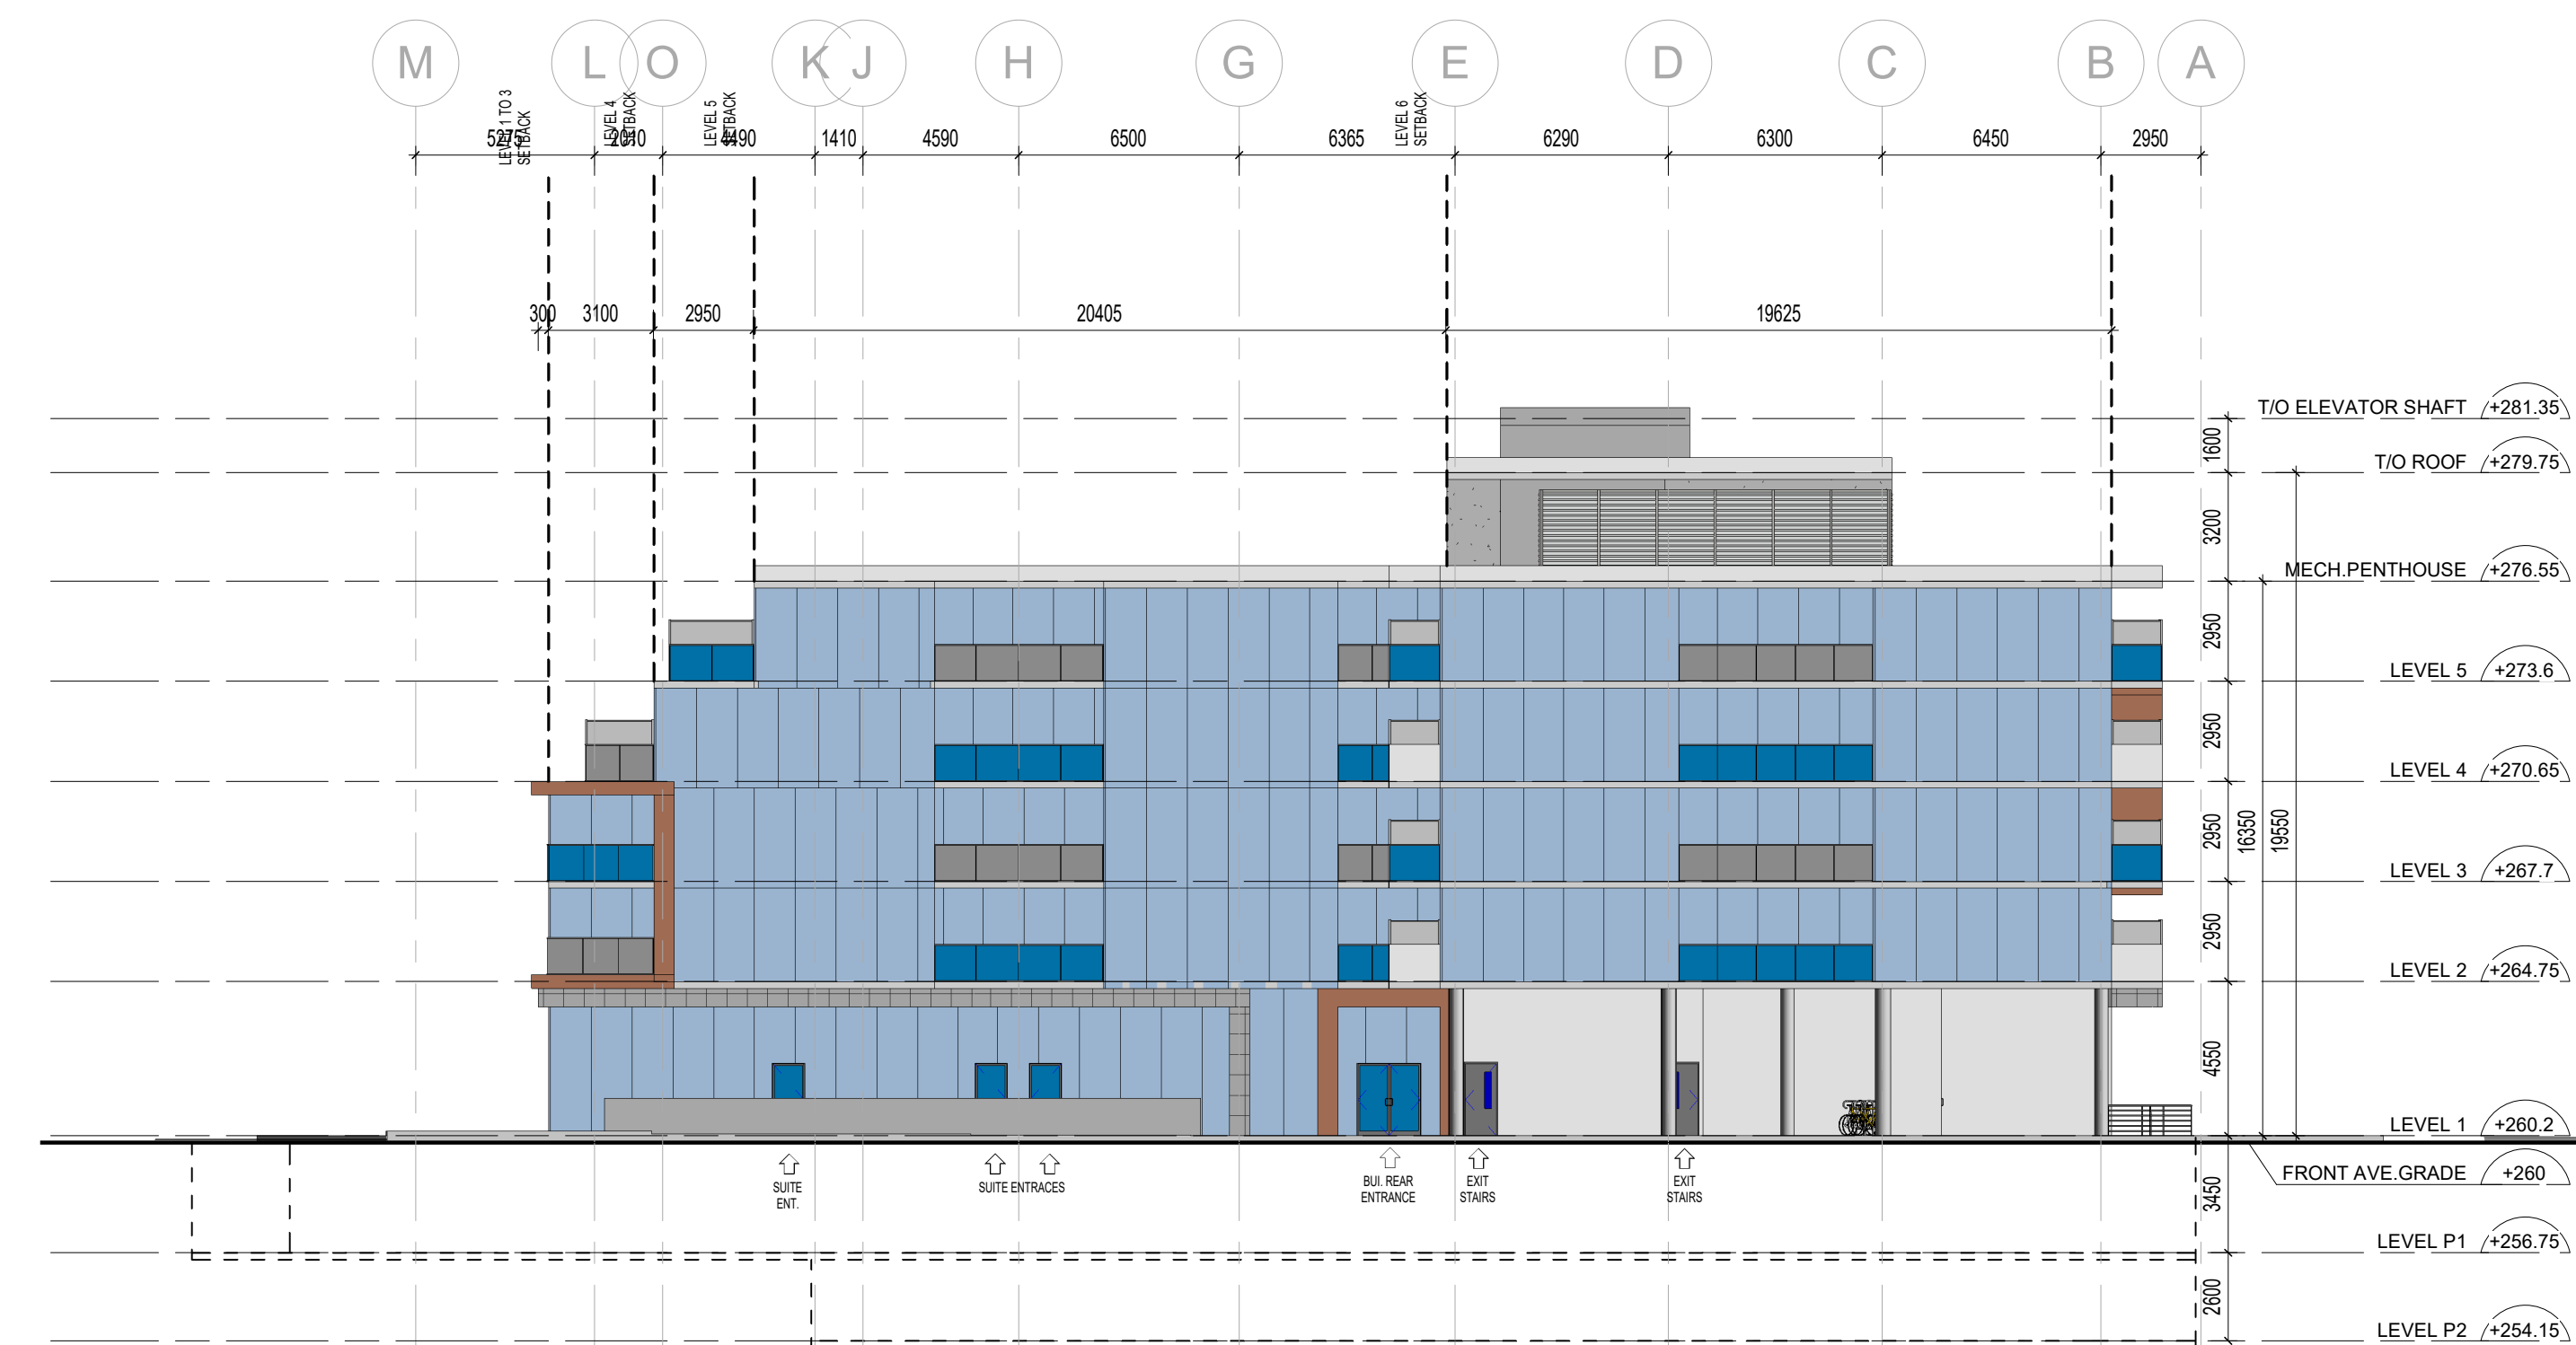


2 WEST ELEVATION
 A3.01 SCALE: 1 : 200

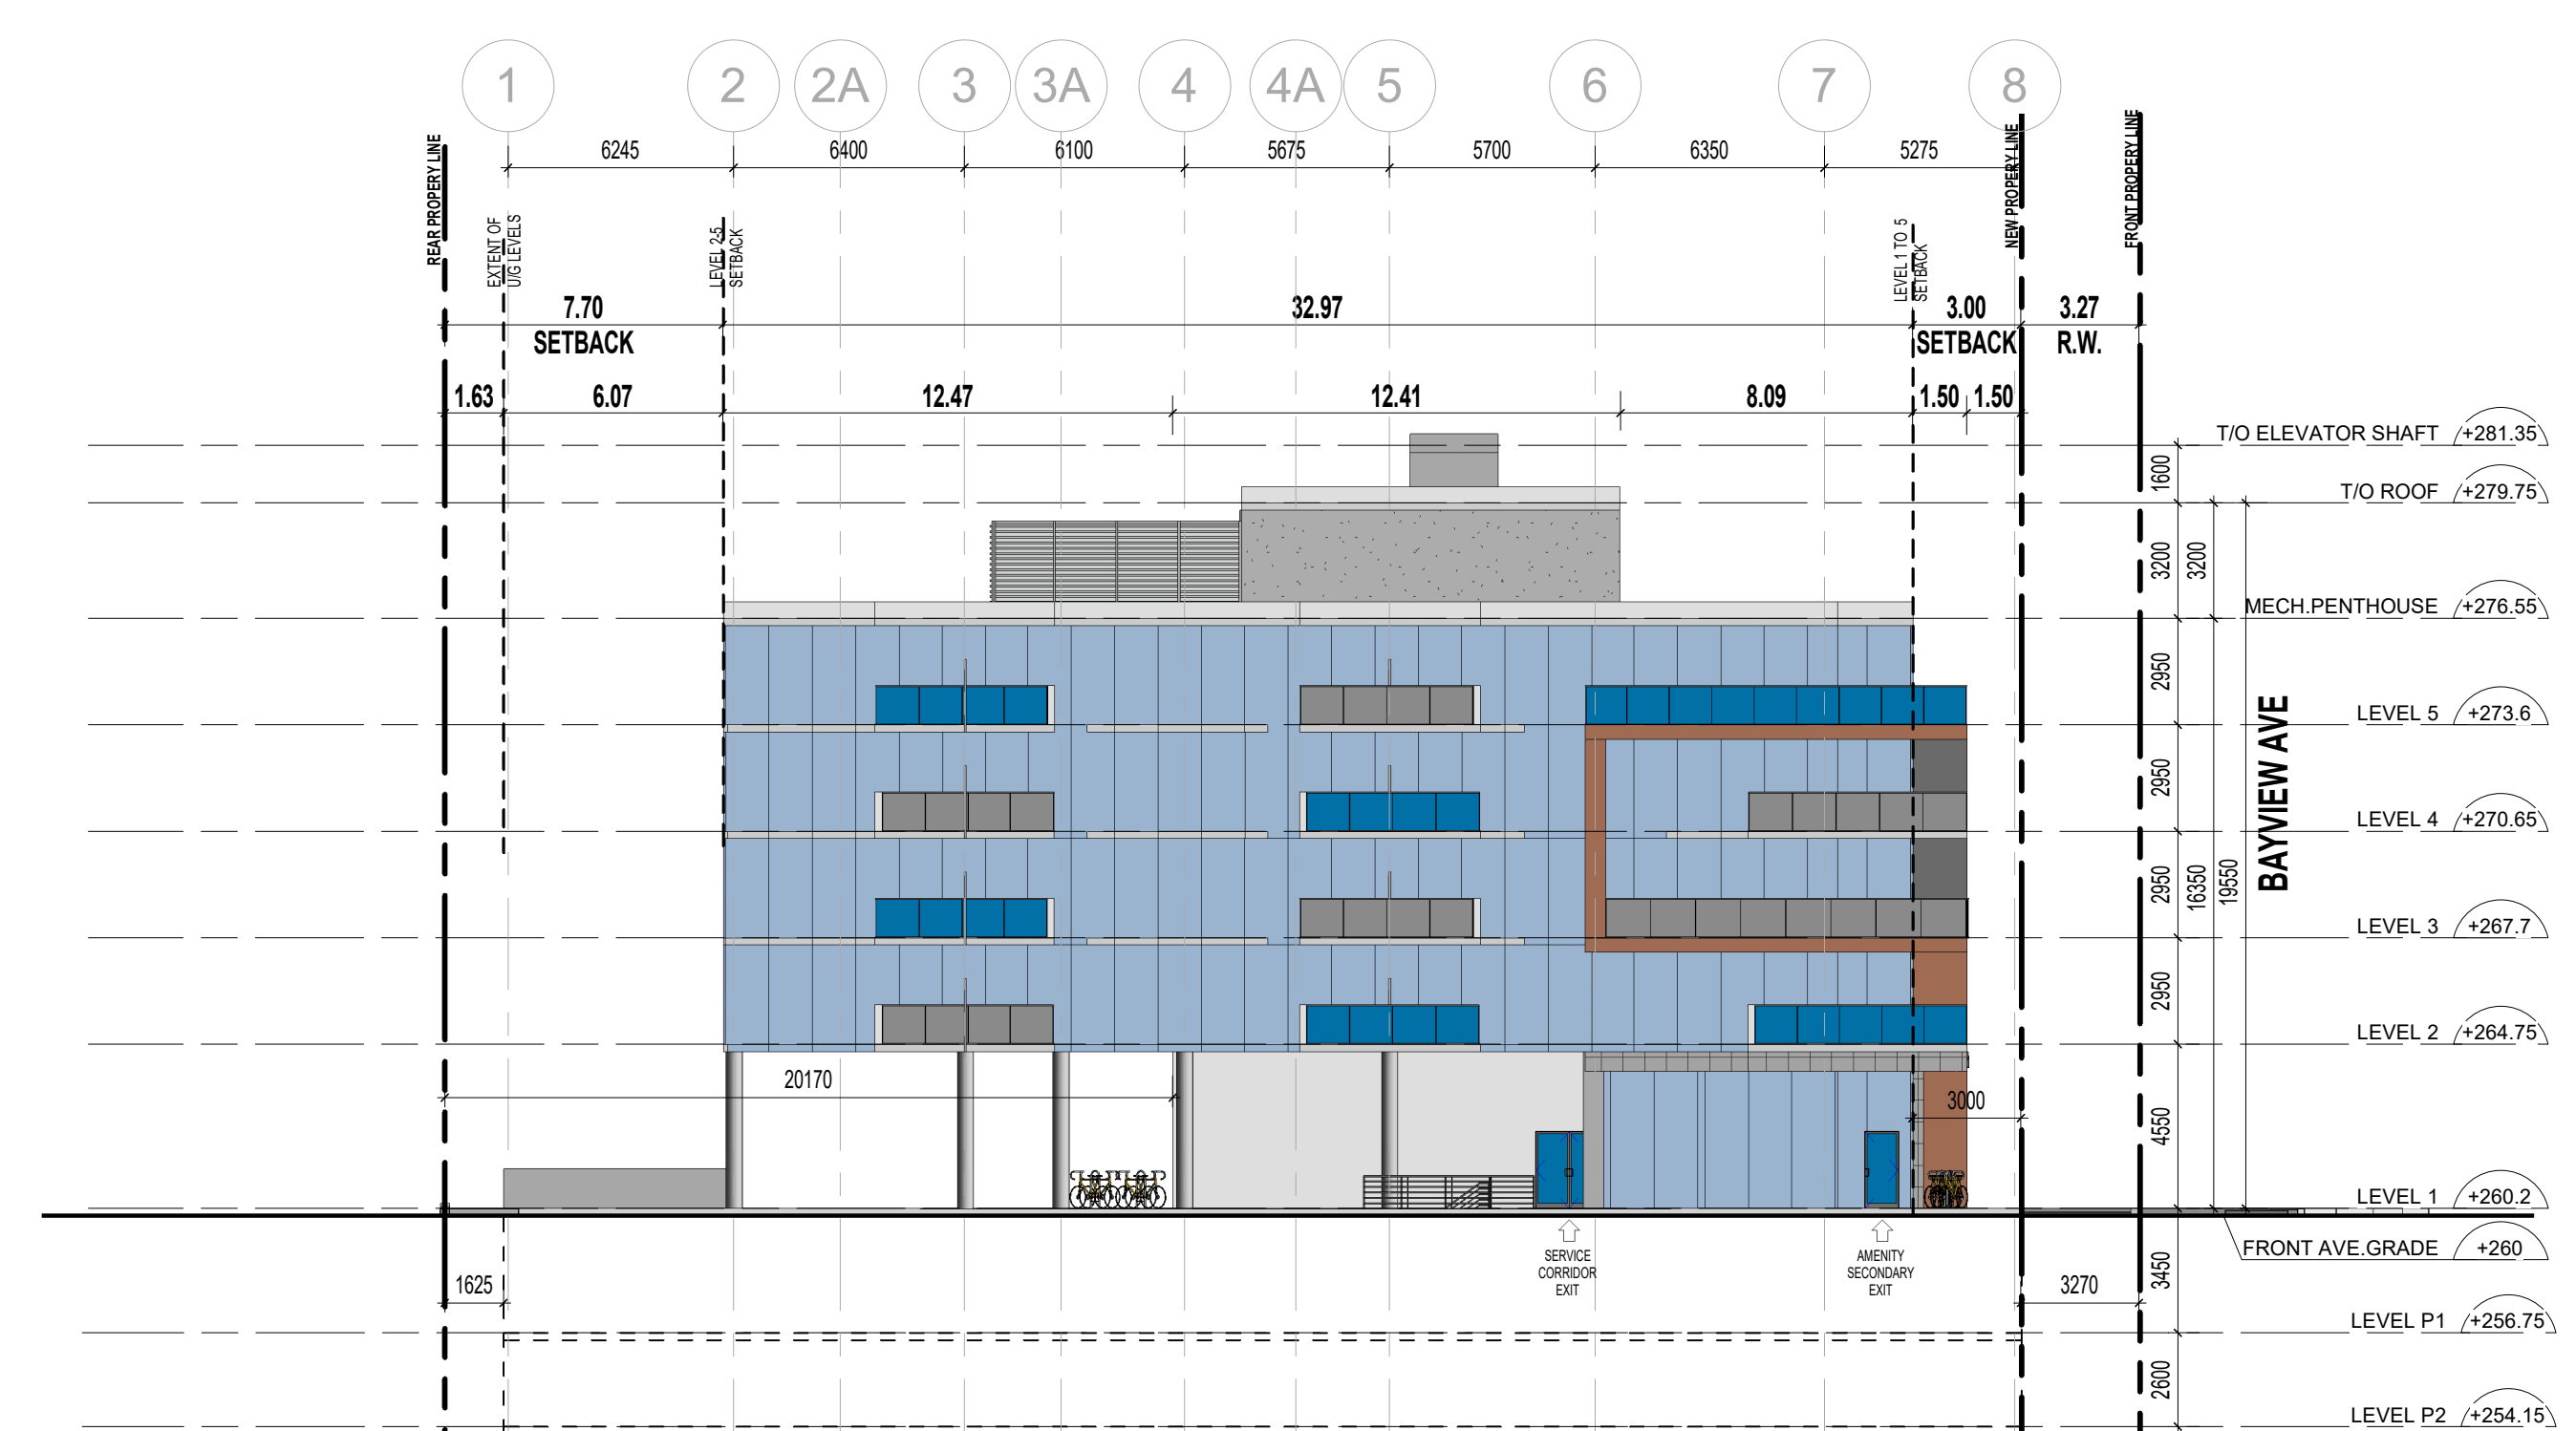

4 SOUTH ELEVATION
 A3.01 SCALE: 1 : 200

All Drawings, Specifications and Related Documents are the property of Options Architects Inc., the copyright in the same being reserved to them.
 Reproduction of Drawings, Specifications and Related Documents in part or whole is not permitted without the written permission of Options Architects Inc.
 This drawing must not be scaled.
 The contractor is to verify dimensions and data noted herein with conditions on the site and is held responsible for reporting any discrepancy to Options Architects Inc., for adjustment.
 This drawing is not to be used for Construction purpose until otherwise noted.

Client:
2570245 ONTARIO INC.

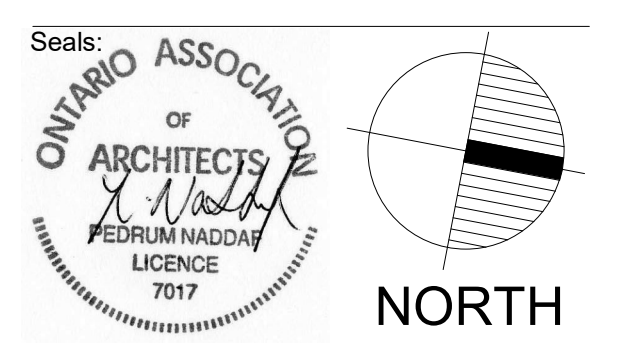

Project:
16756 & 16764 BAYVIEW AVE
 NEWMARKET, ONTARIO, CA
 Sheet Title:

ELEVATIONS

Drawn: MH Sheet No:
 Checked: PN
 Project No: 107-22
 Date: JUN 2023
 Scale: 1 : 200

A3.01

P:\2022 - Project\107 - 2022 - 16756-16764 Bayview Ave\Drawings\Rev\A3.01 - 16756-16764 Bayview.rvt PLOT DATE: 2024-04-28 8:41:14 AM