


LOT 56
PIN 03618-0044 (LT)

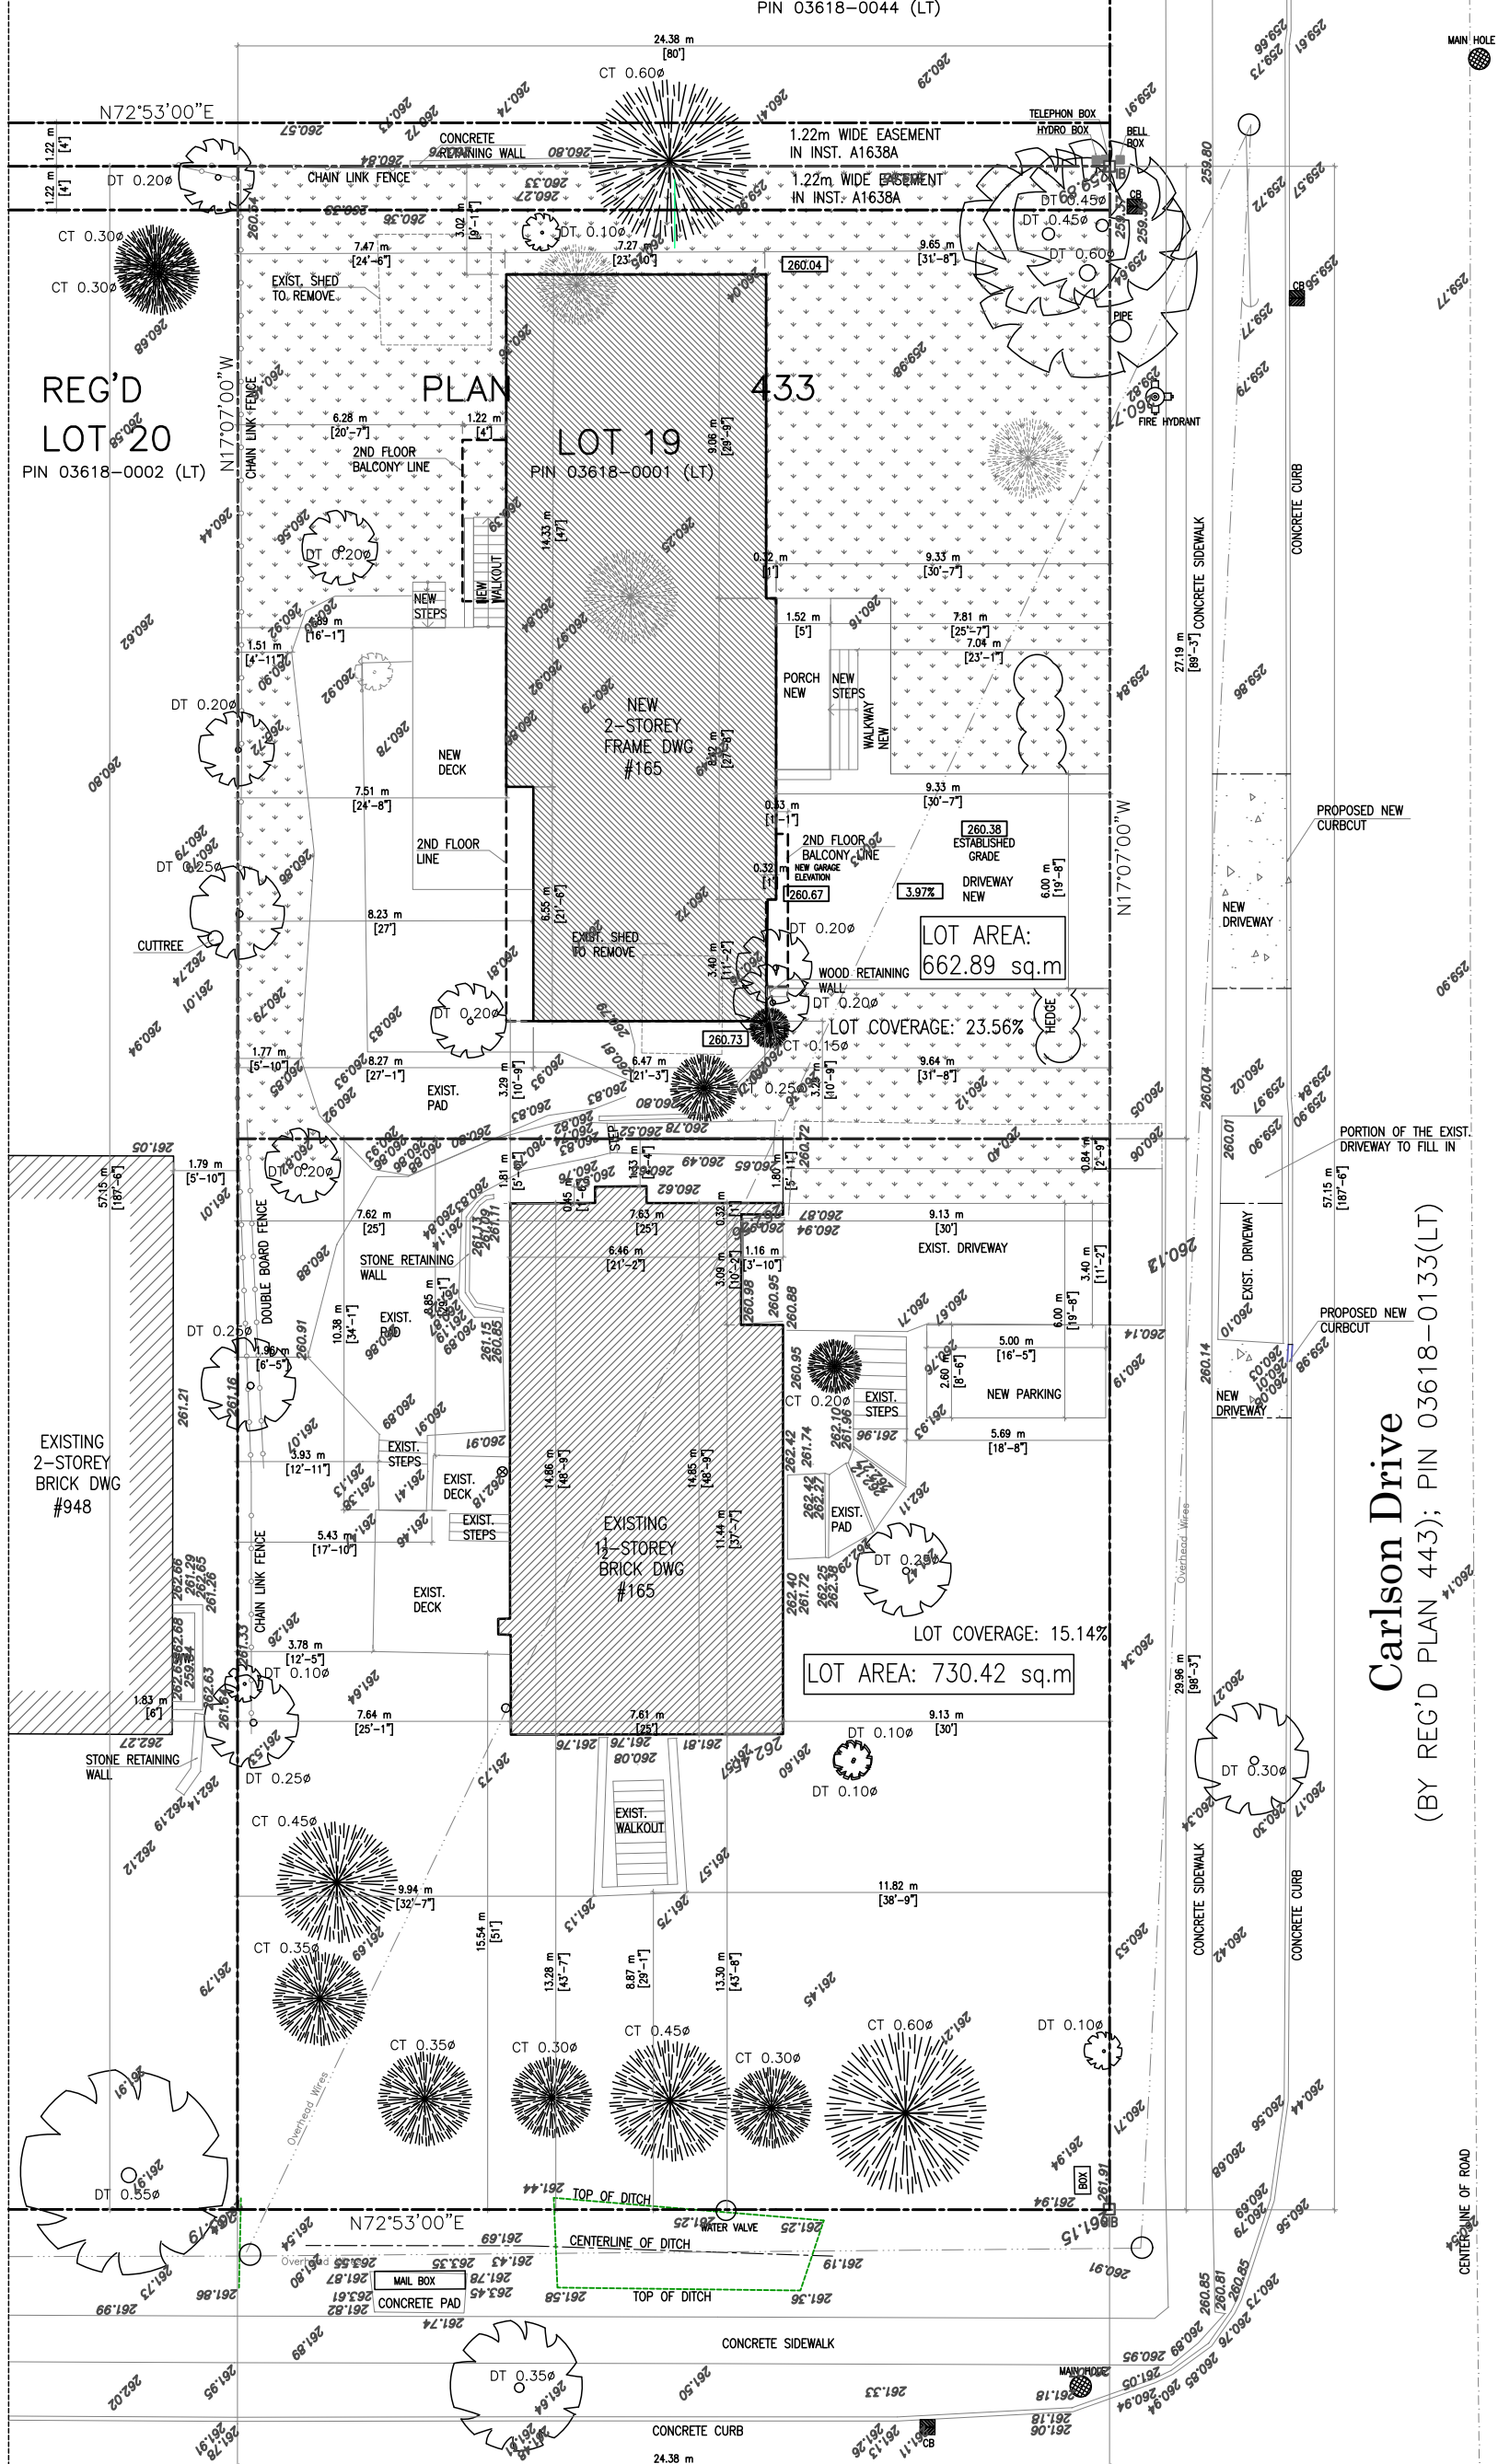

REG'D
LOT 20
PIN 03618-0002 (LT)

PLAN 433
LOT 19
PIN 03618-0001 (LT)

Carlson Drive
(BY REG'D PLAN 443); PIN 03618-0133(LT)

Sringley Street
(BY REG'D PLAN 443); PIN 03617-0002(LT)

DO NOT START CONSTRUCTION UNTIL A PERMIT IS ISSUED.
USE ONLY OFFICIAL CITY STAMPED PERMIT DRAWINGS FOR CONSTRUCTION.

PROJECT:
RENOVATION

165 Carlson Drive,
Newmarket

REVISION / ISSUE
09-26-2023 SITE PLAN

DRAWING TITLE:
SITE PLAN

DATE:
05-29-2024
SCALE:
1/16"=1'
DRAWN:
A.A.

PROJECT NO:
18-15
DWG. NO:
A100



NOTE: THE CONTRACTOR SHALL CHECK AND VERIFY DIMENSIONS AND REPORT ANY DISCREPANCIES TO THE DESIGNER BEFORE COMMENCING ANY WORK. WORK SHOULD BE DONE BY LICENSED AND INSURED CONTRACTOR.