



Mar. 23, 2020

NO	ISSUED FOR PERMIT	DESCRIPTION	DATE




212 SILVER BOLLIVARD
MISSISSAUGA, ONTARIO
TEL: 905.276.5434

PROJECT
**REPLACEMENT OF
HOUSE ON 318-
ANDREW STREET
NEW MARKET ON**

TITLE
EXISTING SITE PLAN

CHECKED BY
DRAWN BY
SCALE 1" = 1'-0"
DATE
DRAWING
A1
(02 OF 02)

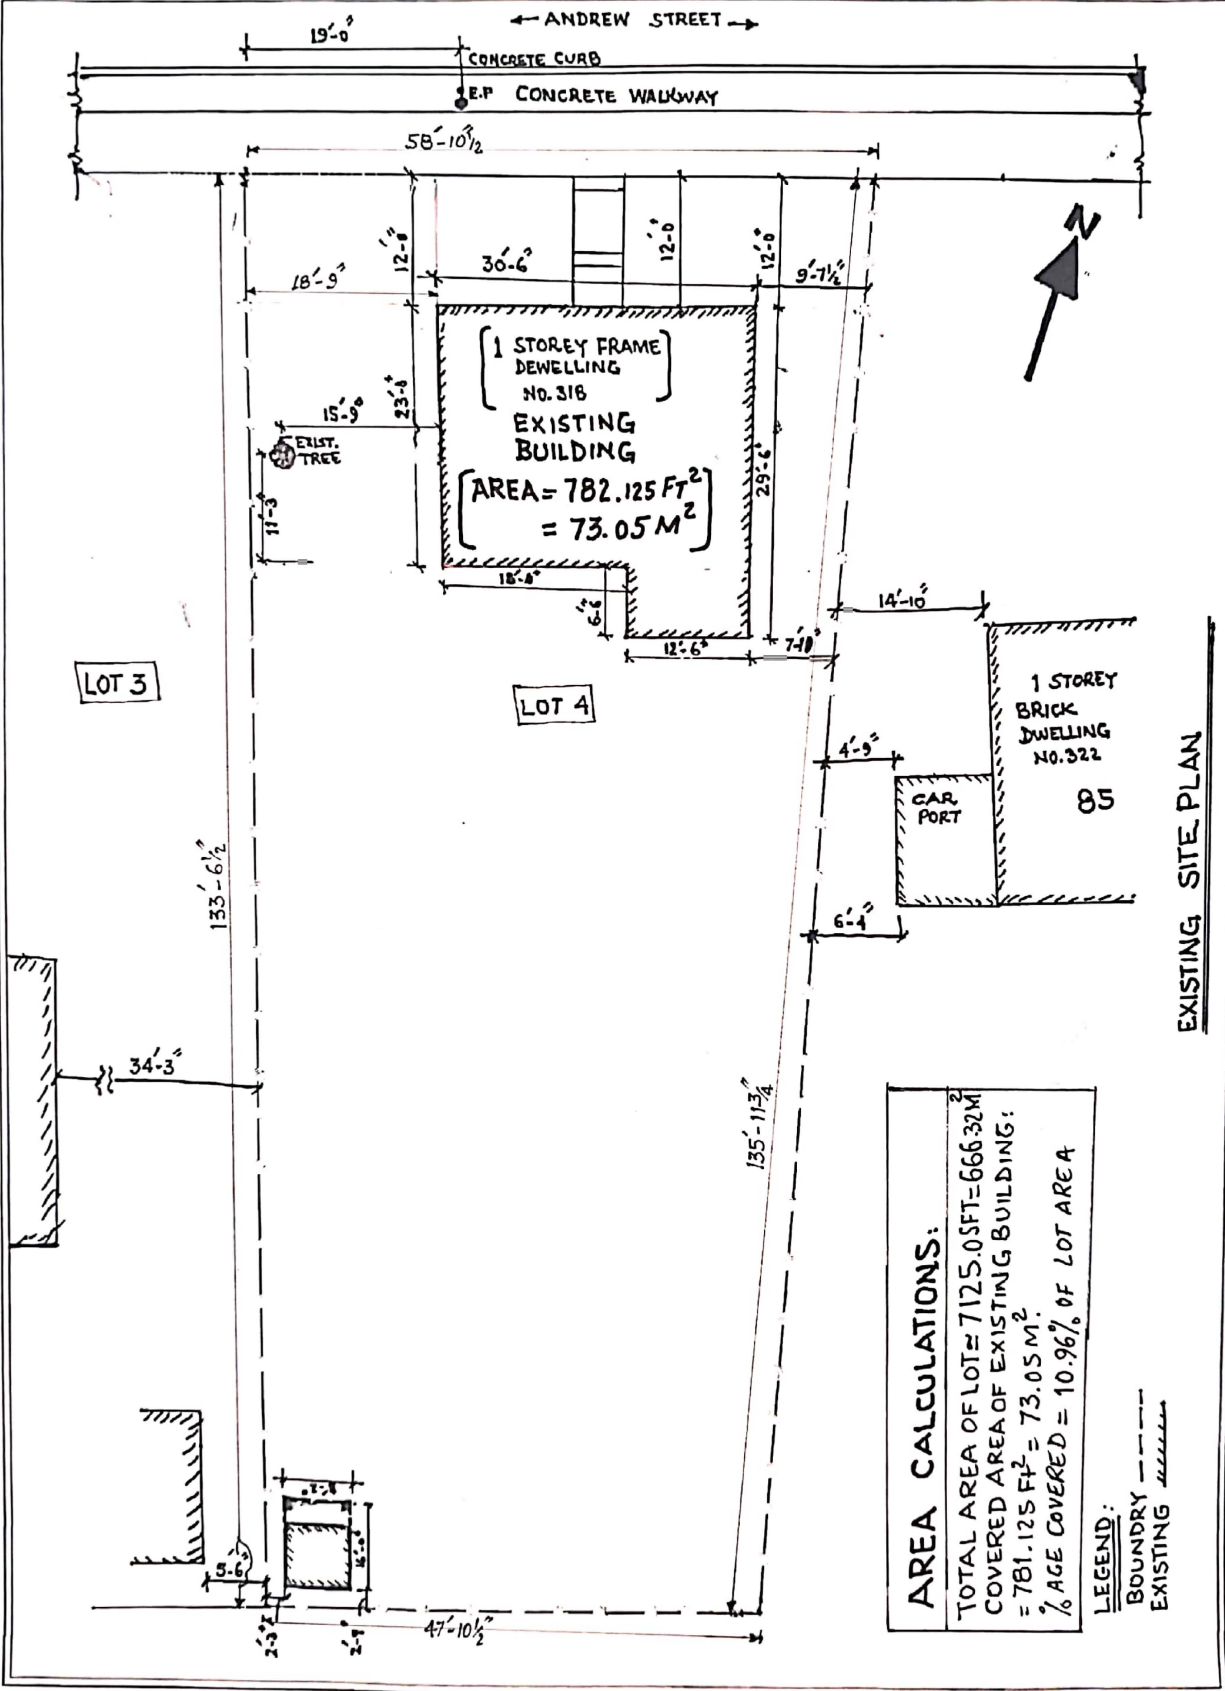

AREA CALCULATIONS:
 TOTAL AREA OF LOT = 7125.03 FT² = 666.32 M²
 COVERED AREA OF EXISTING BUILDING:
 = 781.125 FT² = 73.05 M²
 % AGE COVERED = 10.96% OF LOT AREA

LEGEND:
 BOUNDARY ———
 EXISTING