
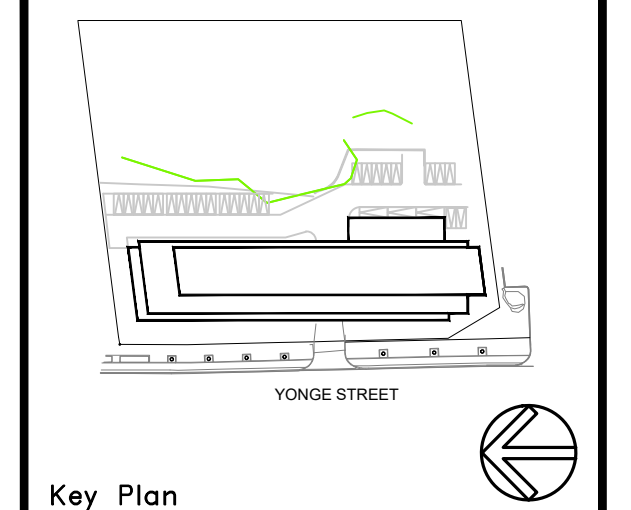


Plot Time: Oct 11, 2023 - 11:38am
Drawing Name: \\wzmh\Projects\8120\6 Drawings\01 Drawings\Design (SD-00)\A-102 Site Plan.dwg

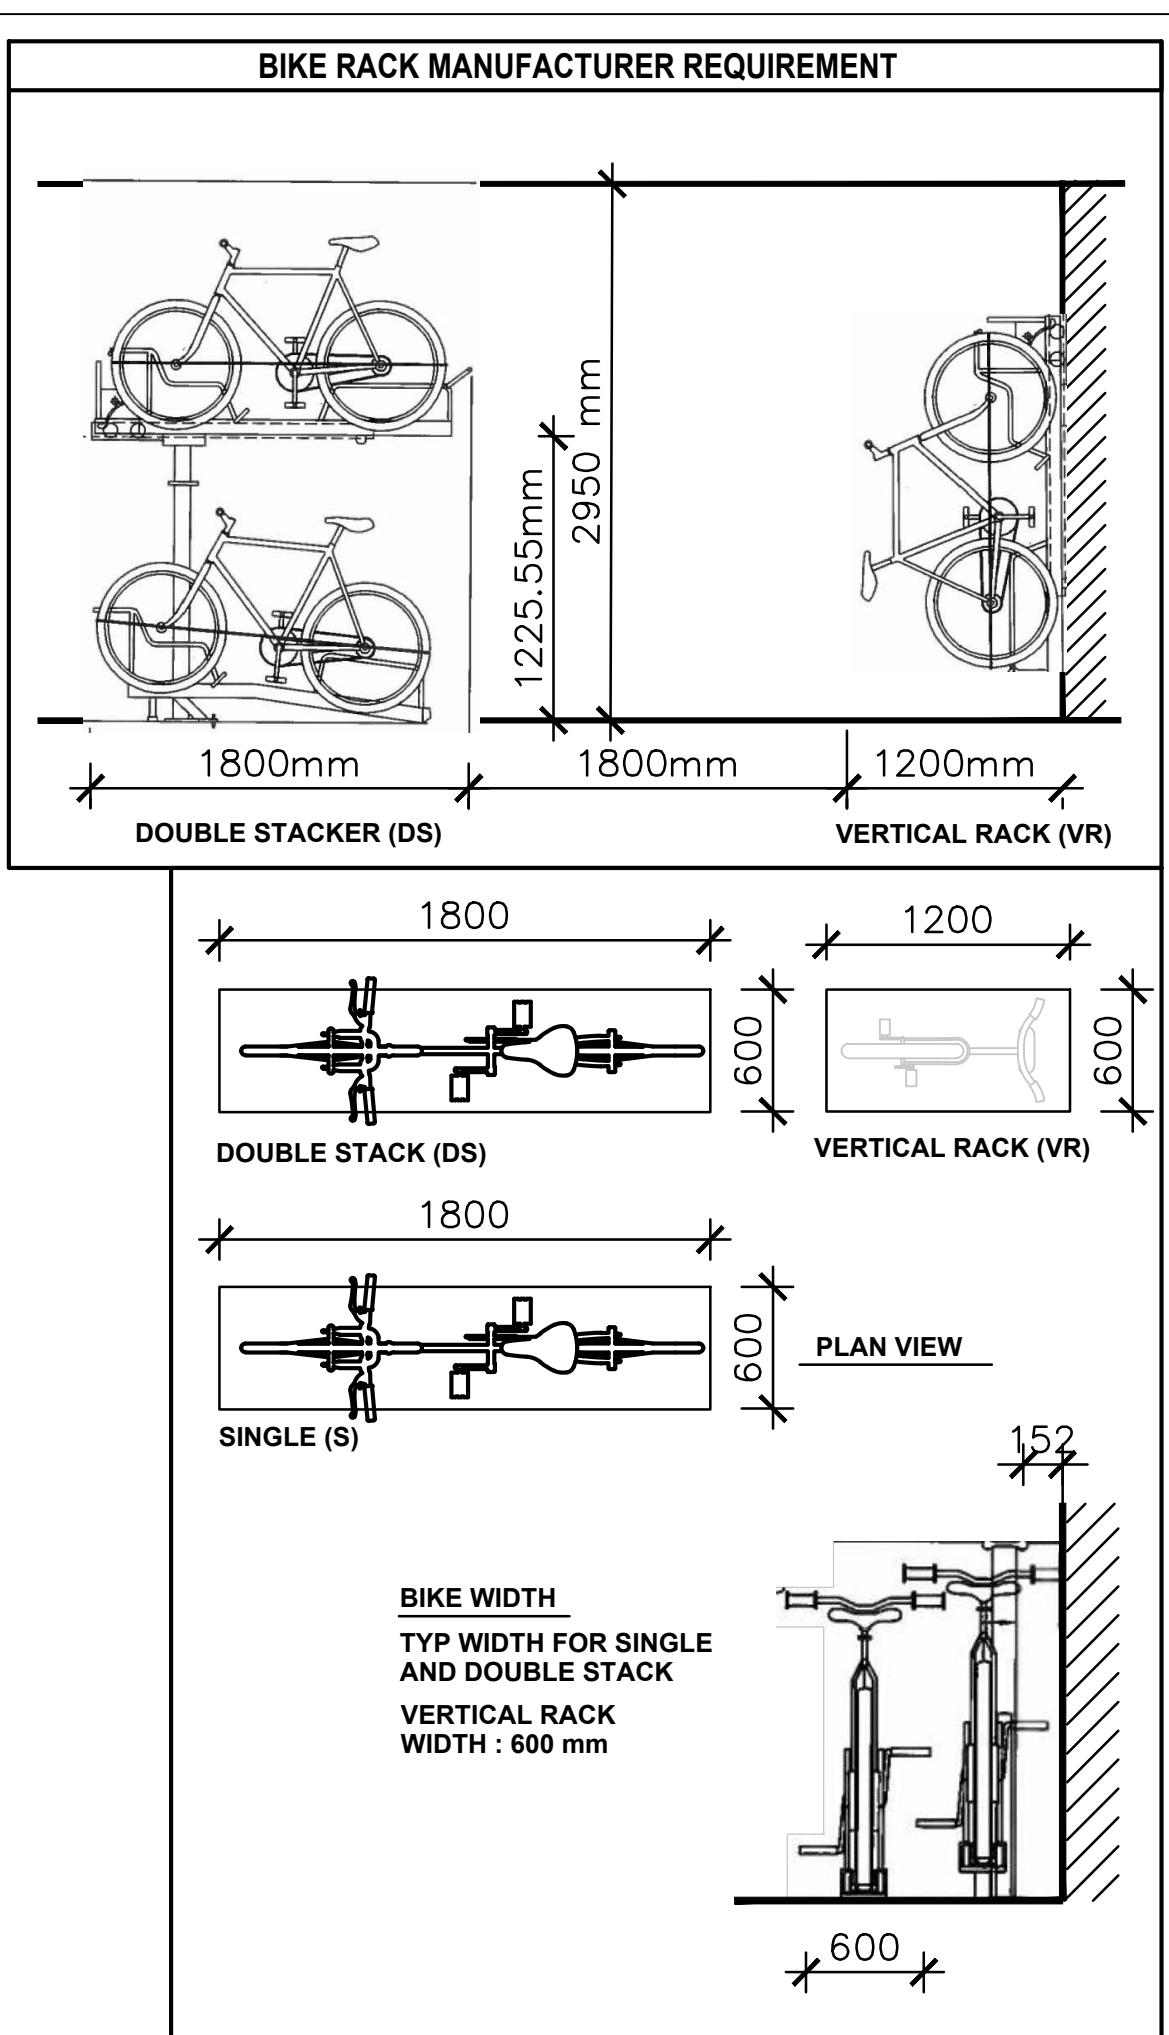

ISSUES/REVISIONS		
Item	Description	Date
A2	REISSUED FOR OPA AND ZBA	20230CT11
A1	REISSUED FOR OPA AND ZBA	2023JUL10
A	ISSUED FOR OPA AND ZBA	2022DEC12

Check and verify all dimensions and report any discrepancies to the Consultant whose use is offset to the drawing. This drawing is not to be used for the purpose of verifying dimensions.

This drawing shall not be used for construction purposes until signed and dated in the space below by the above mentioned Consultant.

Issued For Construction: _____ Date: _____

WZMH ARCHITECTS
95 St. Clair Av. W.
Suite 1000
Toronto, Ontario
Canada M6V 1K6
T 416.961.4110
F 416.961.3110

17175 YONGE STREET
NEWMARKET, ONTARIO