

ISSUE DATES AND DISTRIBUTION LOG


No.	Date	Note
1	2019-10-04	ISSUED FOR ZBA/SPA
2	2020-03-24	ISSUED FOR COORDINATION
3	2020-05-19	ISSUED FOR COORDINATION
4	2020-06-19	ISSUED FOR COORDINATION
5	2020-06-30	ISSUED FOR COORDINATION
6	2020-07-10	SPA#2 - FINAL DRAFT
7	2020-07-15	SPA#2 - FINAL DRAFT REVISED
8	2020-07-17	ISSUED FOR SPA#2
9	2020-11-17	ISSUED FOR LANDSCAPE COORDINATION
10	2020-11-19	ISSUED FOR ZBA

SITE PLAN SYMBOL AND SIGN LEGEND:

	ENTRANCE TO RETAIL OR GRADE REALTED RES. UNIT
	CATCH BASIN (REFER TO CIVIL DWGS.)
	AREA DRAIN (REFER TO CIVIL DWGS.)
	TRENCH DRAIN (REFER TO CIVIL DWGS.)
	MANHOLE (REFER TO CIVIL DWGS.)
	MANHOLE CATCH BASIN (REFER TO CIVIL DWGS.)
	FIRE HYDRANT
	SIAMESE (STANDPIPE) CONNECTION
	ACCESSIBLE PARKING SIGNAGE
	FIRE ROUTE SIGNAGE
	LIGHT STANDARD (EXTERIOR POLE FIXTURE)
	WALL MOUNTED EXTERIOR LIGHT FIXTURE
	ACCESSIBLE CURB CUT
	BARRIER FREE PARKING SPACE
	P.O.P.S. BOUNDARY
	OUTDOOR AMENITY AREA BOUNDARY
	BICYCLE RACK (COUNTED AS 2 SHORT TERM SPACES)



BRIARWOOD
DEVELOPMENT GROUP

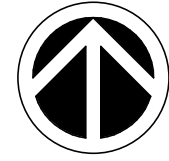

PROJECT
NORTH



TRUE
NORTH



SEAL

Project:
693-713 DAVIS DRIVE

Briarwood Development Group


Newmarket ON

Drawing Title:
SITE PLAN


Drawn By: ES Checked By: AM Project No. 17-126

Date Plotted: 2020-11-19 5:55:35 PM Scale: As indicated

A1 00

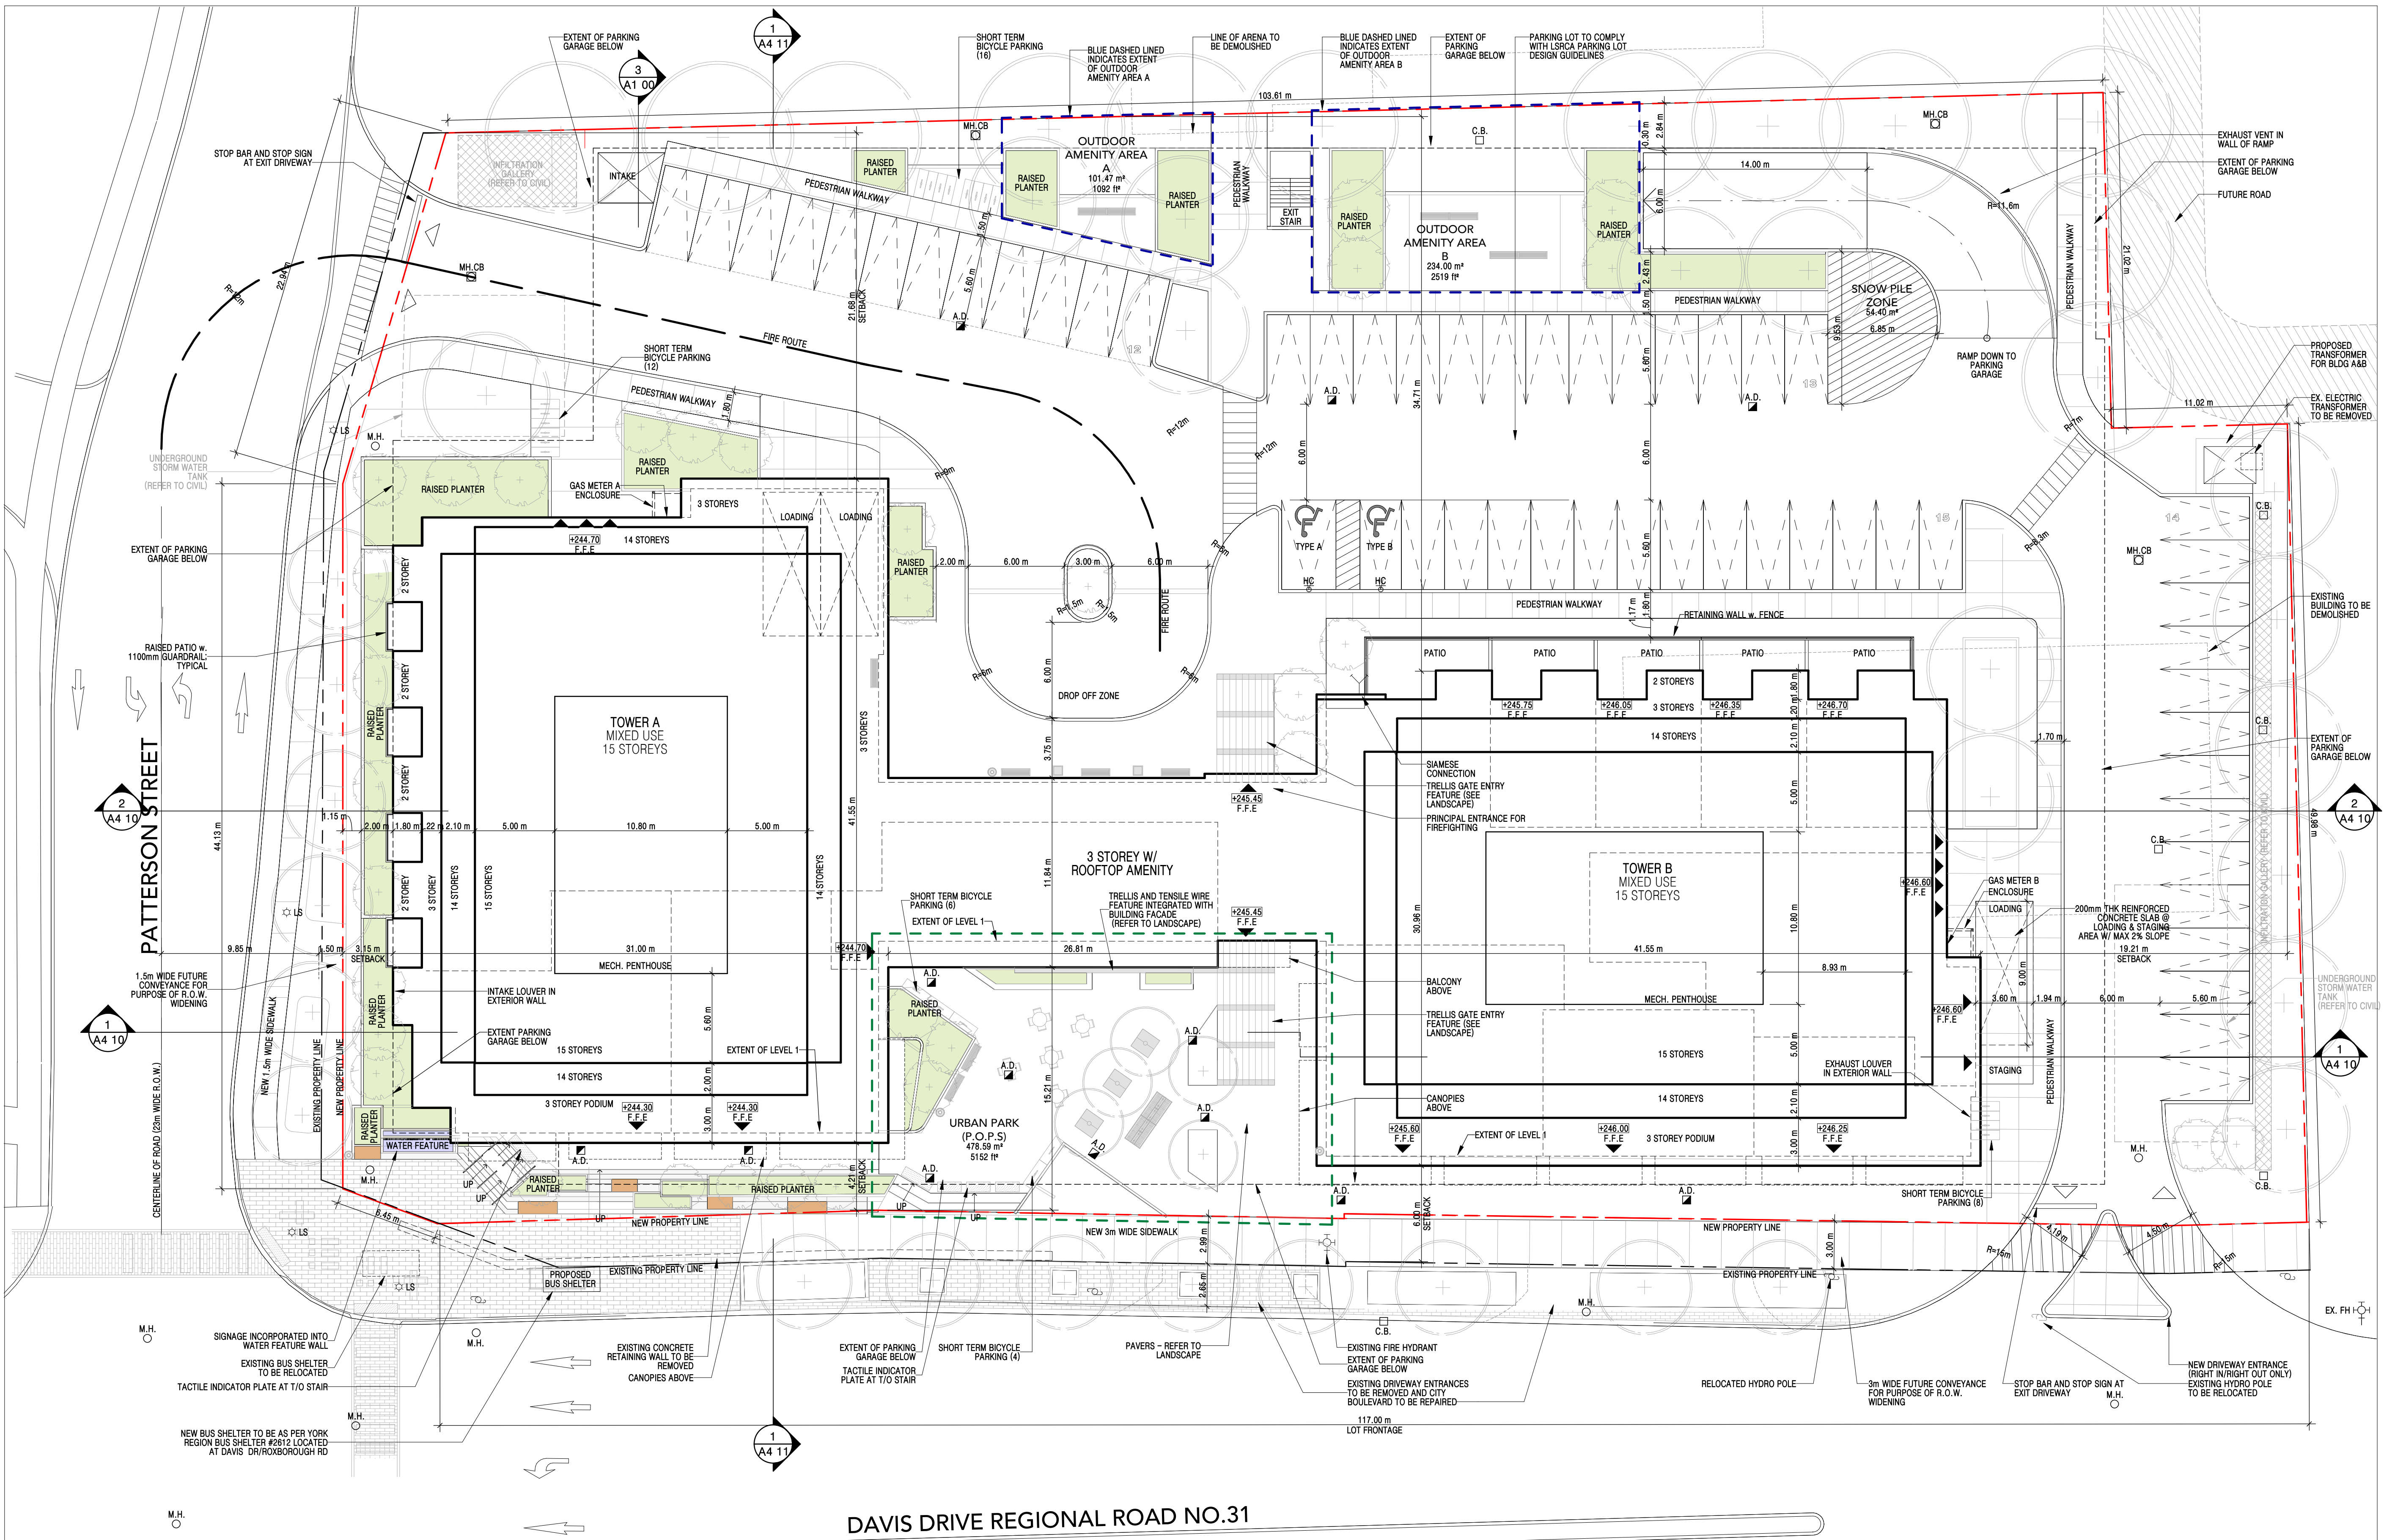

TOWN OF NEWMARKET SITE SIGNAGE
SCALE: 1 : 1
A1 00

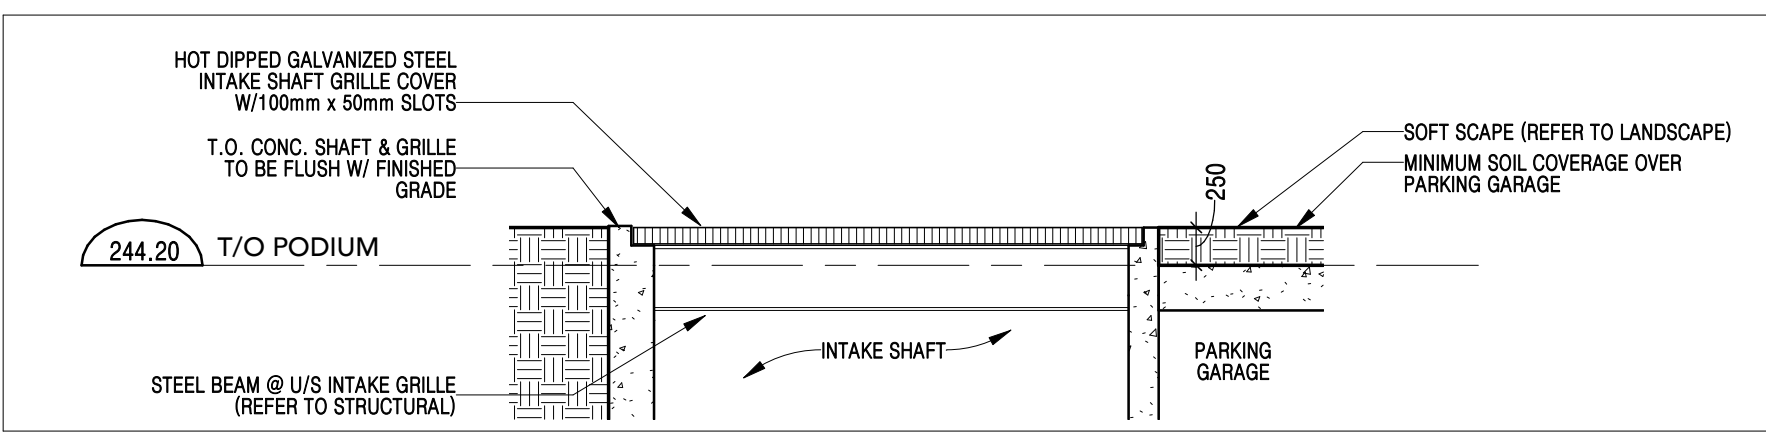

DETAIL @ INTAKE SHAFT
SCALE: 1 : 50
A1 00

NOTE:
REFER TO SHEET A002 FOR SITE STATISTICS
REFER TO SHEET A003 FOR OBC MATRIX