

THESE DRAWINGS ARE NOT TO BE SCALED.
ALL DIMENSIONS MUST BE VERIFIED BY CONTRACTOR PRIOR TO COMMENCEMENT OF ANY WORK. ANY DISCREPANCIES MUST BE REPORTED DIRECTLY TO SRN ARCHITECTS INC.

NO.	DATE	ISSUED FOR:
1	15/12/17	CONCEPT SITE PLAN
2	24/01/18	CONCEPT SITE PLAN
3	13/03/18	CONCEPT SITE PLAN
4	04/04/18	CONCEPT SITE PLAN
5	26/04/18	CLIENT REVIEW
6	31/10/18	CLIENT REVIEW
7	06/12/18	CLIENT REVIEW
8	13/12/18	CLIENT REVIEW
9	19/12/18	ISSUED FOR ZONING REVIEW
10	22/01/19	CLIENT REVIEW

ADDITIONAL NOTES:

PRELIMINARY CONCEPT ONLY



1 FRONT ELEVATION - BLOCKS 3, 4, 6, 11 AND 12
A400 SCALE: 1:75



2 SIDE ELEVATION - BLOCKS 3, 4, 6, 11 AND 12
A400 SCALE: 1:75



3 REAR ELEVATION - BLOCKS 3, 4, 6, 11 AND 12
A400 SCALE: 1:75



4 SIDE ELEVATION - BLOCKS 3, 4, 6, 11 AND 12
A400 SCALE: 1:75

NO.	DATE	REVISION COMMENT:

SRN architects inc.
8395 JANE STREET, SUITE 202
VAUGHAN, ONTARIO, L4K 5Y2
PHONE: 905.417.5515 FAX: 905.417.5517

ONTARIO ASSOCIATION OF ARCHITECTS
VINCENT J. SANTAMAURO
LICENCE 4238

© SRN ARCHITECTS INC. 2019

MARIANNEVILLE DEVELOPMENTS LIMITED
26 LESMIL ROAD, UNIT 3
TORONTO, ONTARIO, M3B 2T5
(P) 416.733.3128 (F) 416.733.3129

PROJECT:
MIXED-USE RESIDENTIAL
GLENWAY NEWMARKET

DRAWING TITLE:
TOWNHOUSES ELEVATIONS

DATE: 17/12/18 SCALE: 1:75
DRAWN BY: N.W. CHECKED BY: G.P.R.


PROJECT NUMBER: DRAWING NUMBER:
S17066 A400

THESE DRAWINGS ARE NOT TO BE SCALED.
ALL DIMENSIONS MUST BE VERIFIED BY CONTRACTOR PRIOR
TO COMMENCEMENT OF ANY WORK. ANY DISCREPANCIES
MUST BE REPORTED DIRECTLY TO SRN ARCHITECTS INC.

NO.	DATE	ISSUED FOR:
1	15/12/17	CONCEPT SITE PLAN
2	24/01/18	CONCEPT SITE PLAN
3	13/03/18	CONCEPT SITE PLAN
4	04/04/18	CONCEPT SITE PLAN
5	26/04/18	CLIENT REVIEW
6	31/10/18	CLIENT REVIEW
7	06/12/18	CLIENT REVIEW
8	13/12/18	CLIENT REVIEW
9	19/12/18	ISSUED FOR ZONING REVIEW
10	22/01/19	CLIENT REVIEW

ADDITIONAL NOTES:

PRELIMINARY CONCEPT ONLY

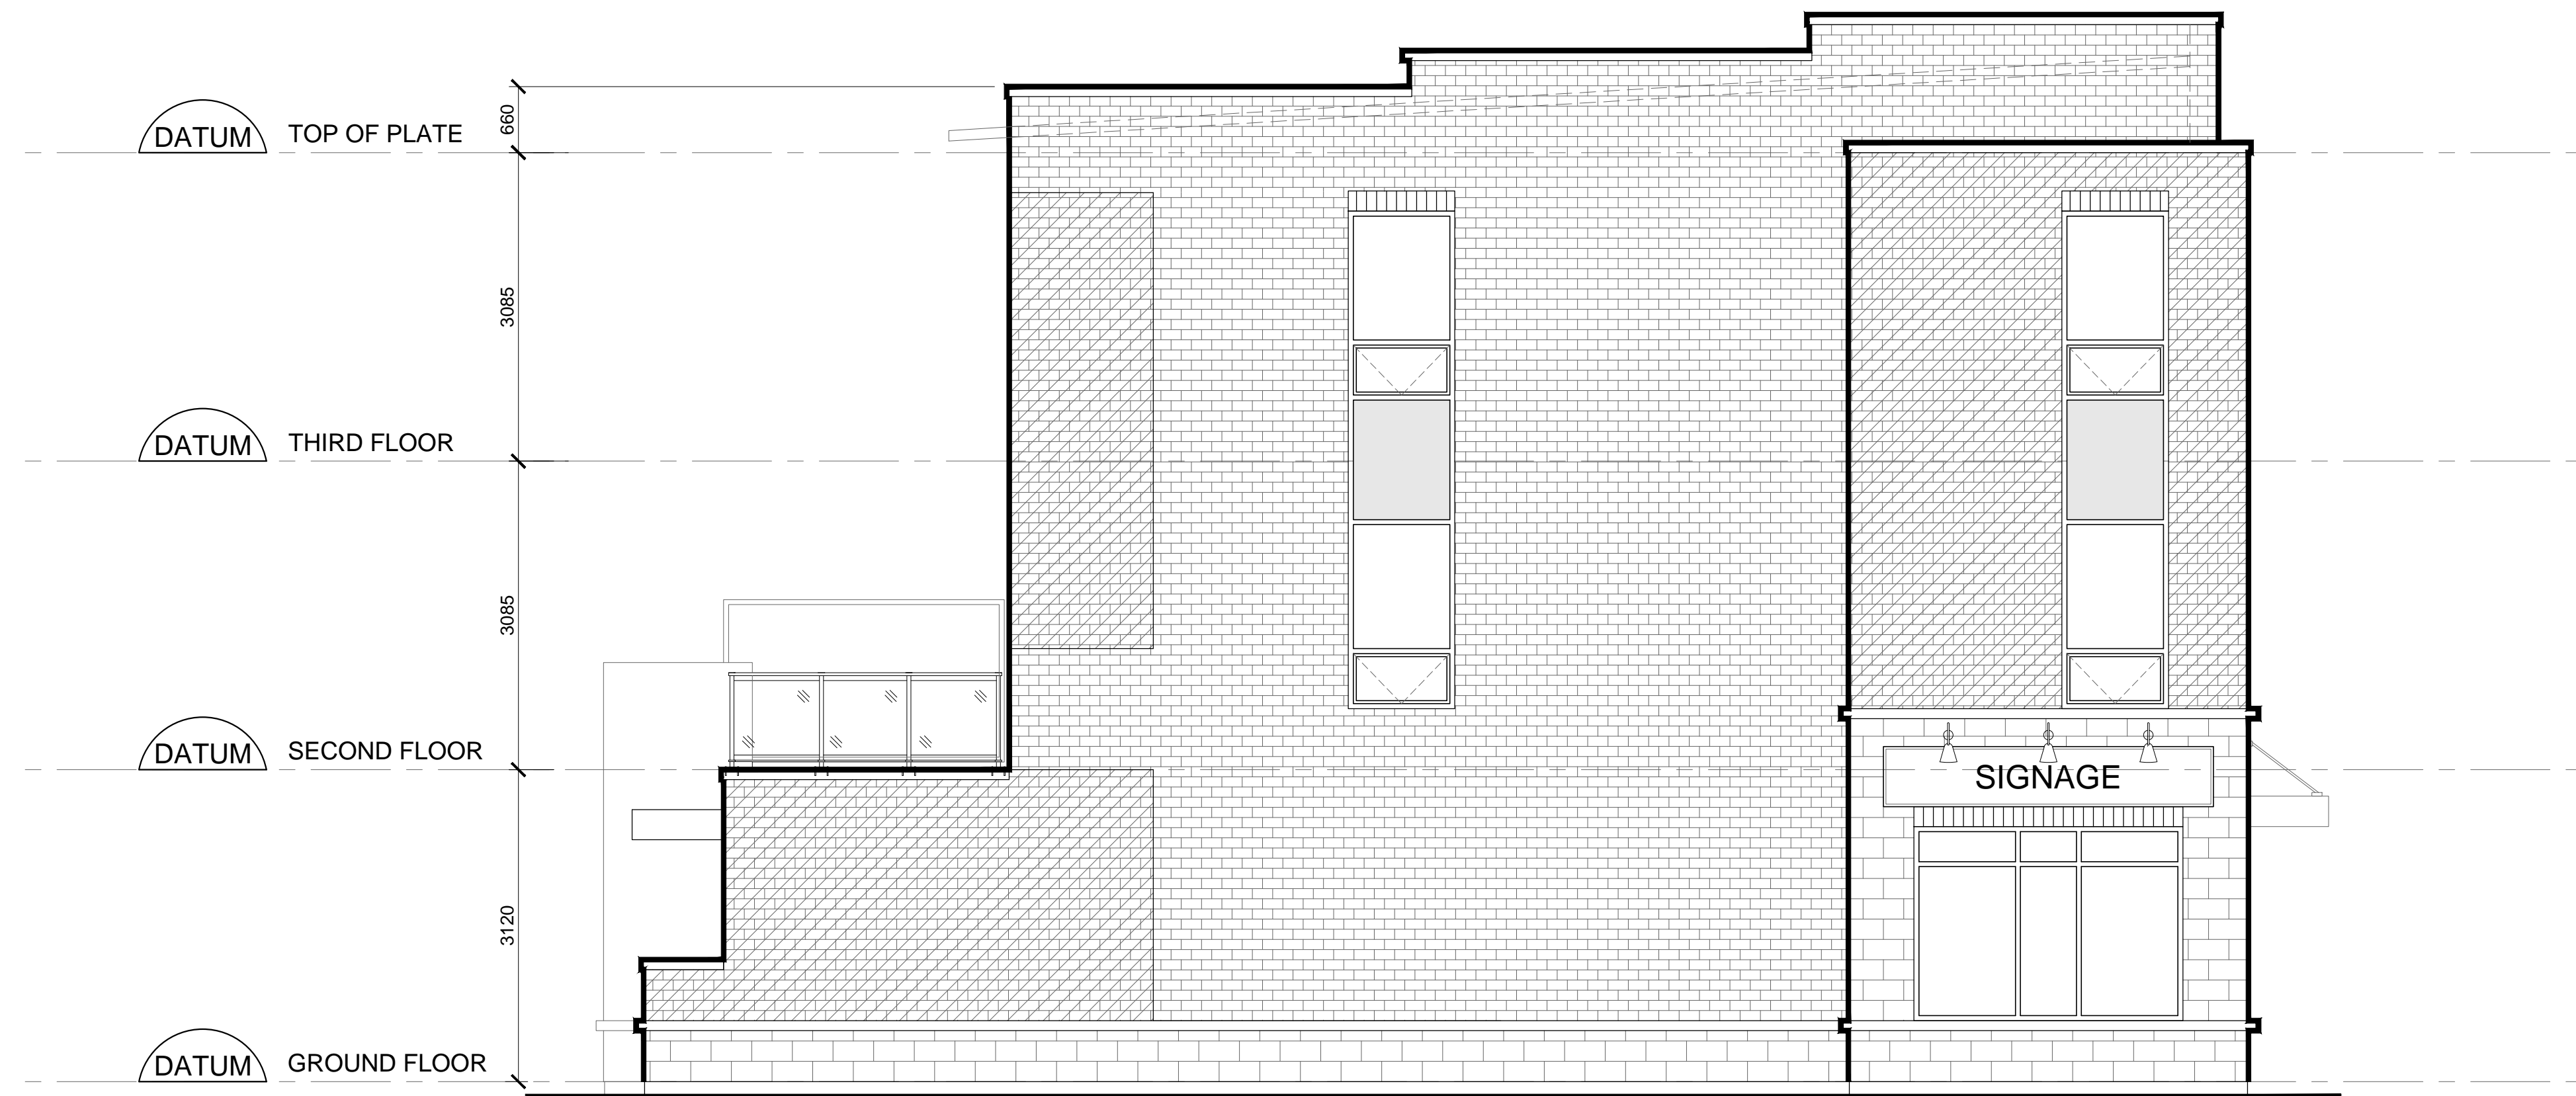

1 LIVE/WORK : SIDE ELEVATION
A406 SCALE: 1:50



2 LIVE/WORK : FRONT ELEVATION
A406 SCALE: 1:50

NO.	DATE	REVISION COMMENT

SRN architects Inc.
8395 JANE STREET, SUITE 202
VAUGHAN, ONTARIO, L4K 5Y2
PHONE: 905.417.5515 FAX: 905.417.5517

ONTARIO ASSOCIATION
OF ARCHITECTS
VINCENT J. SANTAMAURO
LICENCE 4238
© SRN ARCHITECTS INC. 2019

MARIANNEVILLE
DEVELOPMENTS LIMITED
26 LESMIL ROAD, UNIT 3
TORONTO, ONTARIO, M3B 2T5
(P) 416.733.3128 (F) 416.733.3129

PROJECT:
MIXED-USE RESIDENTIAL
GLENWAY NEWMARKET

DRAWING TITLE:
LIVE/WORK
ELEVATIONS

DATE: 04/01/19 SCALE: 1:50

DRAWN BY: N.W. CHECKED BY: G.P.R.

PROJECT NUMBER: DRAWING NUMBER:


S17066 A406

THESE DRAWINGS ARE NOT TO BE SCALED.
ALL DIMENSIONS MUST BE VERIFIED BY CONTRACTOR PRIOR
TO COMMENCEMENT OF ANY WORK. ANY DISCREPANCIES
MUST BE REPORTED DIRECTLY TO SRN ARCHITECTS INC.

NO.	DATE	ISSUED FOR:
1	15/12/17	CONCEPT SITE PLAN
2	24/01/18	CONCEPT SITE PLAN
3	13/03/18	CONCEPT SITE PLAN
4	04/04/18	CONCEPT SITE PLAN
5	26/04/18	CLIENT REVIEW
6	31/10/18	CLIENT REVIEW
7	06/12/18	CLIENT REVIEW
8	13/12/18	CLIENT REVIEW
9	19/12/18	ISSUED FOR ZONING REVIEW
10	22/01/19	CLIENT REVIEW

ADDITIONAL NOTES:

PRELIMINARY CONCEPT ONLY

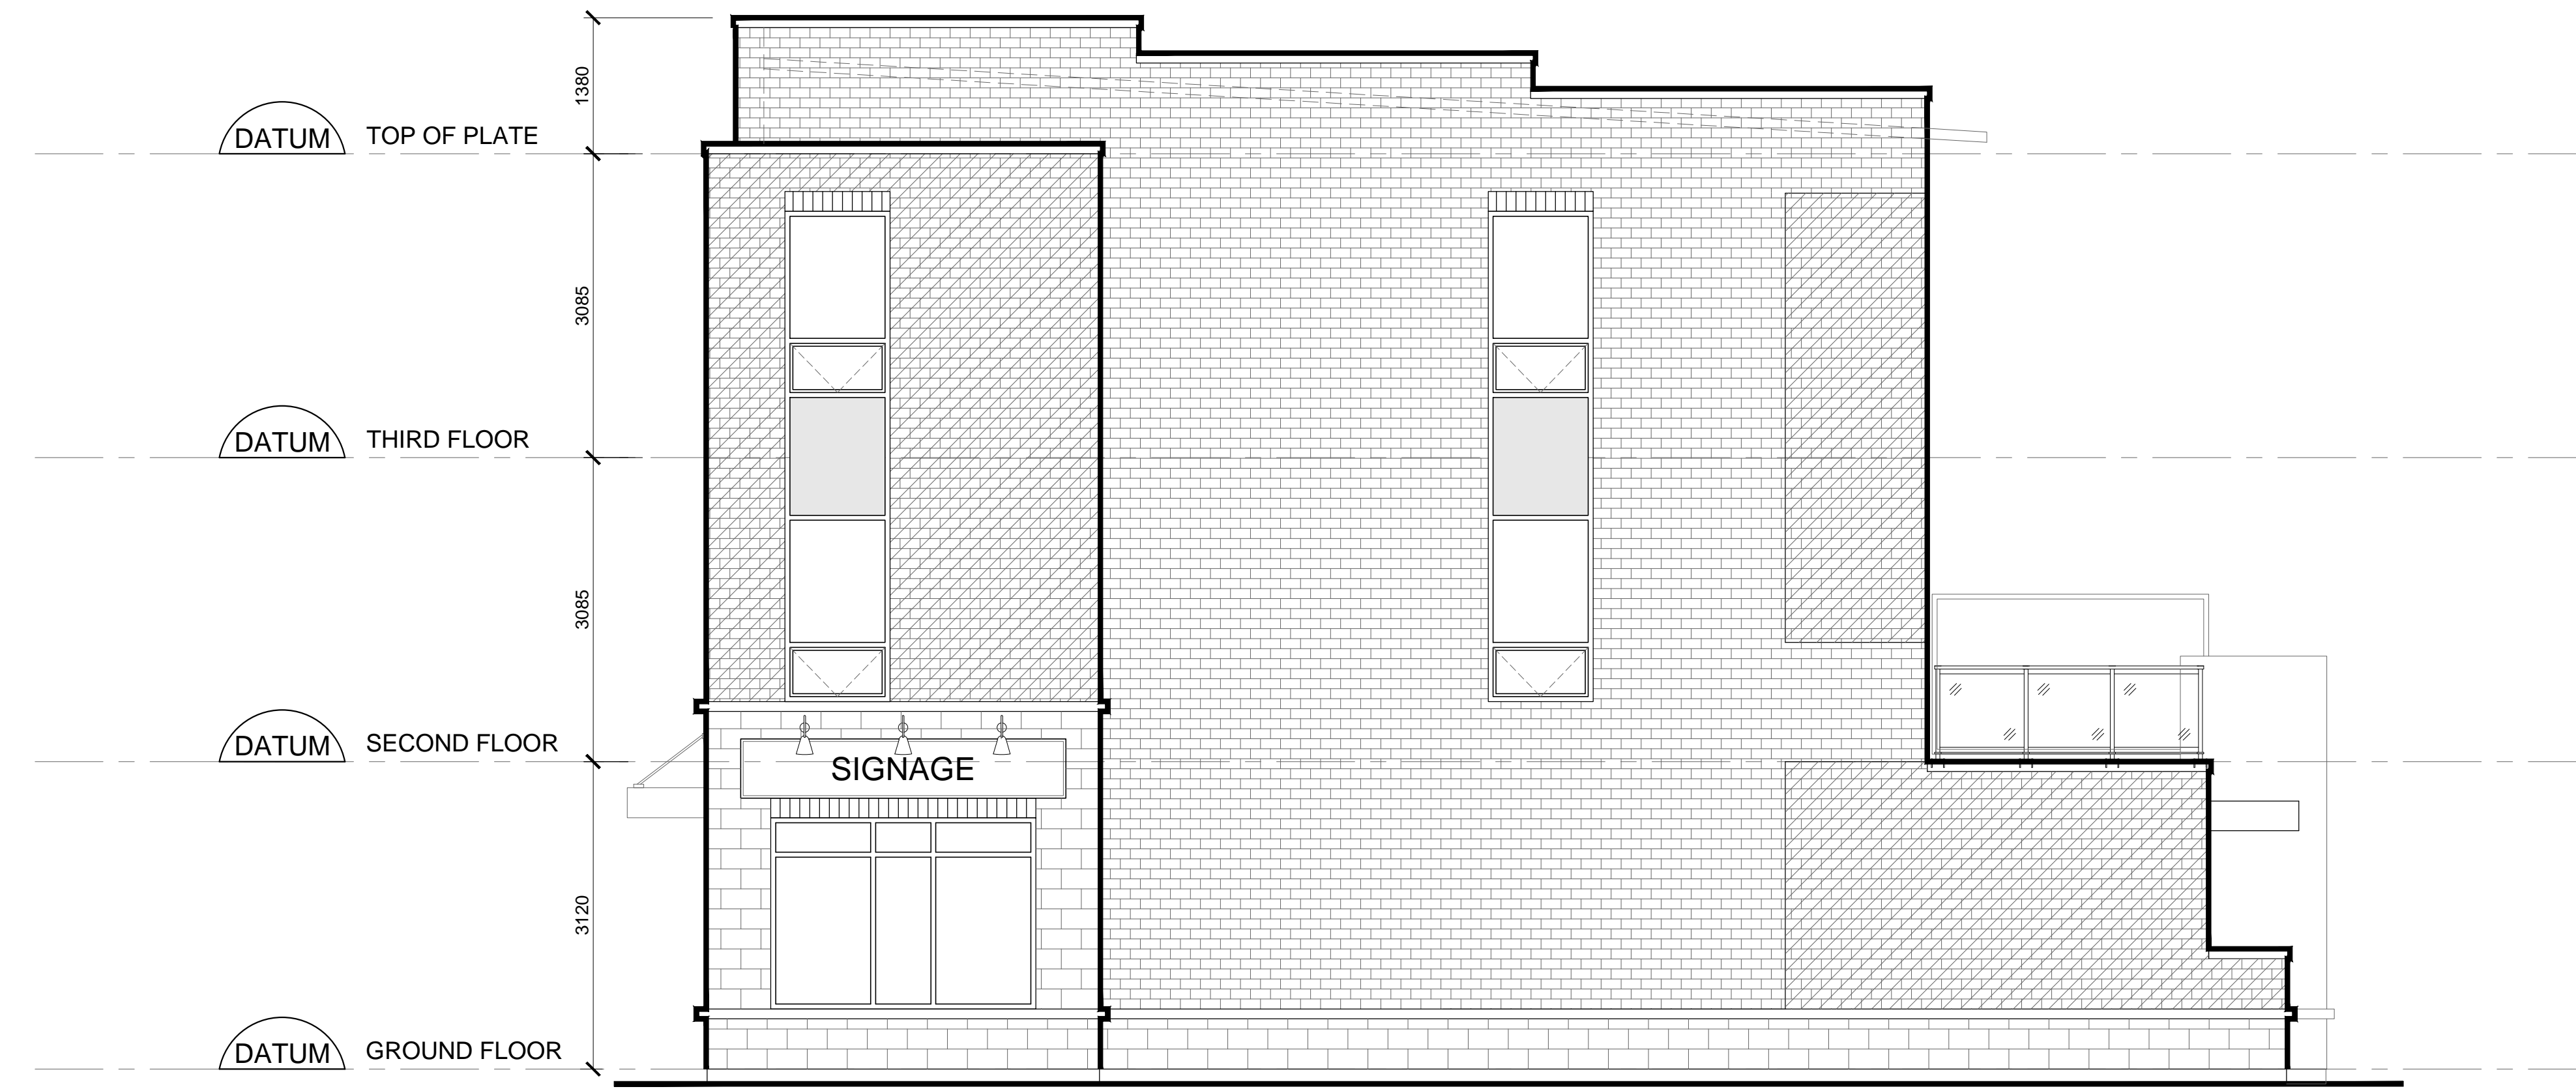

1 LIVE/WORK : SIDE ELEVATION
A407 SCALE: 1:50



2 LIVE/WORK : REAR ELEVATION
A407 SCALE: 1:50

NO.	DATE	REVISION COMMENT:

SRN architects inc.
8395 JANE STREET, SUITE 202
VAUGHAN, ONTARIO, L4K 5Y2
PHONE: 905.417.5515 FAX: 905.417.5517

ONTARIO ASSOCIATION
OF ARCHITECTS
VINCENT J. SANTAMAURO
LICENCE 4238

© SRN ARCHITECTS INC. 2019

MARIANNEVILLE DEVELOPMENTS LIMITED
26 LESMIL ROAD, UNIT 3
TORONTO, ONTARIO, M5B 2T5
(P) 416.733.3128 (F) 416.733.3129

PROJECT:
**MIXED-USE RESIDENTIAL
GLENWAY NEWMARKET**

DRAWING TITLE:
**LIVE/WORK
ELEVATIONS**

DATE: 04/01/19 SCALE: 1:50

DRAWN BY: N.W. CHECKED BY: G.P.R.

PROJECT NUMBER: DRAWING NUMBER:

S17066 A407