

ALL DIMENSIONS ARE GIVEN IN MILLIMETRES UNLESS OTHERWISE INDICATED.
DO NOT SCALE DRAWINGS.

CONTRACTOR SHALL VERIFY AND CHECK ALL DIMENSIONS AND CONDITIONS ON SITE PRIOR TO STARTING ANY OF THE WORK AND REPORT ANY DISCREPANCY TO THE ARCHITECT AND CONSULTANT IN WRITING. CONSTRUCTION MUST CONFORM TO ALL APPLICABLE CODES AND REQUIREMENTS OF AUTHORITIES HAVING JURISDICTION PERTAINING TO THIS APPLICATION.

THE ARCHITECT BEARS NO RESPONSIBILITY FOR THE INTERPRETATION OF THESE DOCUMENTS BY THE CONTRACTOR. UPON WRITTEN APPLICATION THE ARCHITECT WILL PROVIDE WRITTEN OR GRAPHIC CLARIFICATION AS SUPPLEMENTARY INFORMATION REGARDING THE INTENT OF THE CONTRACT DOCUMENTS.

LOCATIONS OF EXPOSED MECHANICAL OR ELECTRICAL DEVICES, FITTINGS AND FIXTURES ARE INDICATED ON ARCHITECTURAL DRAWINGS WHICH SHALL GOVERN OVER THE MECHANICAL AND ELECTRICAL DRAWINGS. THOSE ITEMS NOT CLEARLY LOCATED, TO BE LOCATED AS DIRECTED BY THE ARCHITECT.

NO INVESTIGATION HAS BEEN UNDERTAKEN OR REPORTED ON THIS OFFICE IN REGARD TO THE ENVIRONMENTAL CONDITIONS OR POLLUTIONS OF THIS SITE.
COPYRIGHT © 2005 KOHN ARCHITECTS INC.

COPYRIGHT OF THIS DRAWING AND THE DESIGN INTENT IS RESERVED BY THE ARCHITECT. THE DRAWINGS AND ALL ASSOCIATED DOCUMENTS ARE AN INSTRUMENT OF SERVICE BY KOHN ARCHITECTS INC. THE DRAWINGS AND THE INFORMATION CONTAINED THEREIN MAY NOT BE REPRODUCED IN WHOLE OR IN PART WITHOUT PRIOR WRITTEN PERMISSION OF THE KOHN ARCHITECTS INC.


ALL DRAWINGS ARE THE PROPERTY OF THE ARCHITECT AND MUST BE RETURNED ON REQUEST.

ISSUE DATES AND DISTRIBUTION LOG


No.	Date	Note
1	2019-10-04	ISSUED FOR ZBA/SPA
2	2020-03-24	ISSUED FOR COORDINATION
3	2020-05-19	ISSUED FOR COORDINATION
4	2020-06-19	ISSUED FOR COORDINATION
5	2020-06-30	ISSUED FOR COORDINATION
6	2020-07-10	SPA#2 - FINAL DRAFT
7	2020-07-15	SPA#2 - FINAL DRAFT REVISED
8	2020-07-17	ISSUED FOR SPA#2
9	2020-11-17	ISSUED FOR LANDSCAPE COORDINATION
10	2020-11-19	ISSUED FOR ZBA

SITE PLAN SYMBOL AND SIGN LEGEND:

	ENTRANCE TO RETAIL OR GRADE REALTED RES. UNIT
	CATCH BASIN (REFER TO CIVIL DWGS.)
	AREA DRAIN (REFER TO CIVIL DWGS.)
	TRENCH DRAIN (REFER TO CIVIL DWGS.)
	MANHOLE (REFER TO CIVIL DWGS.)
	MANHOLE CATCH BASIN (REFER TO CIVIL DWGS.)
	FIRE HYDRANT
	SIAMESE (STANDPIPE) CONNECTION
	ACCESSIBLE PARKING SIGNAGE
	FIRE ROUTE SIGNAGE
	LIGHT STANDARD (EXTERIOR POLE FIXTURE)
	WALL MOUNTED EXTERIOR LIGHT FIXTURE
	ACCESSIBLE CURB CUT
	BARRIER FREE PARKING SPACE
	P.O.P.S. BOUNDARY
	OUTDOOR AMENITY AREA BOUNDARY
	BICYCLE RACK (COUNTED AS 2 SHORT TERM SPACES)

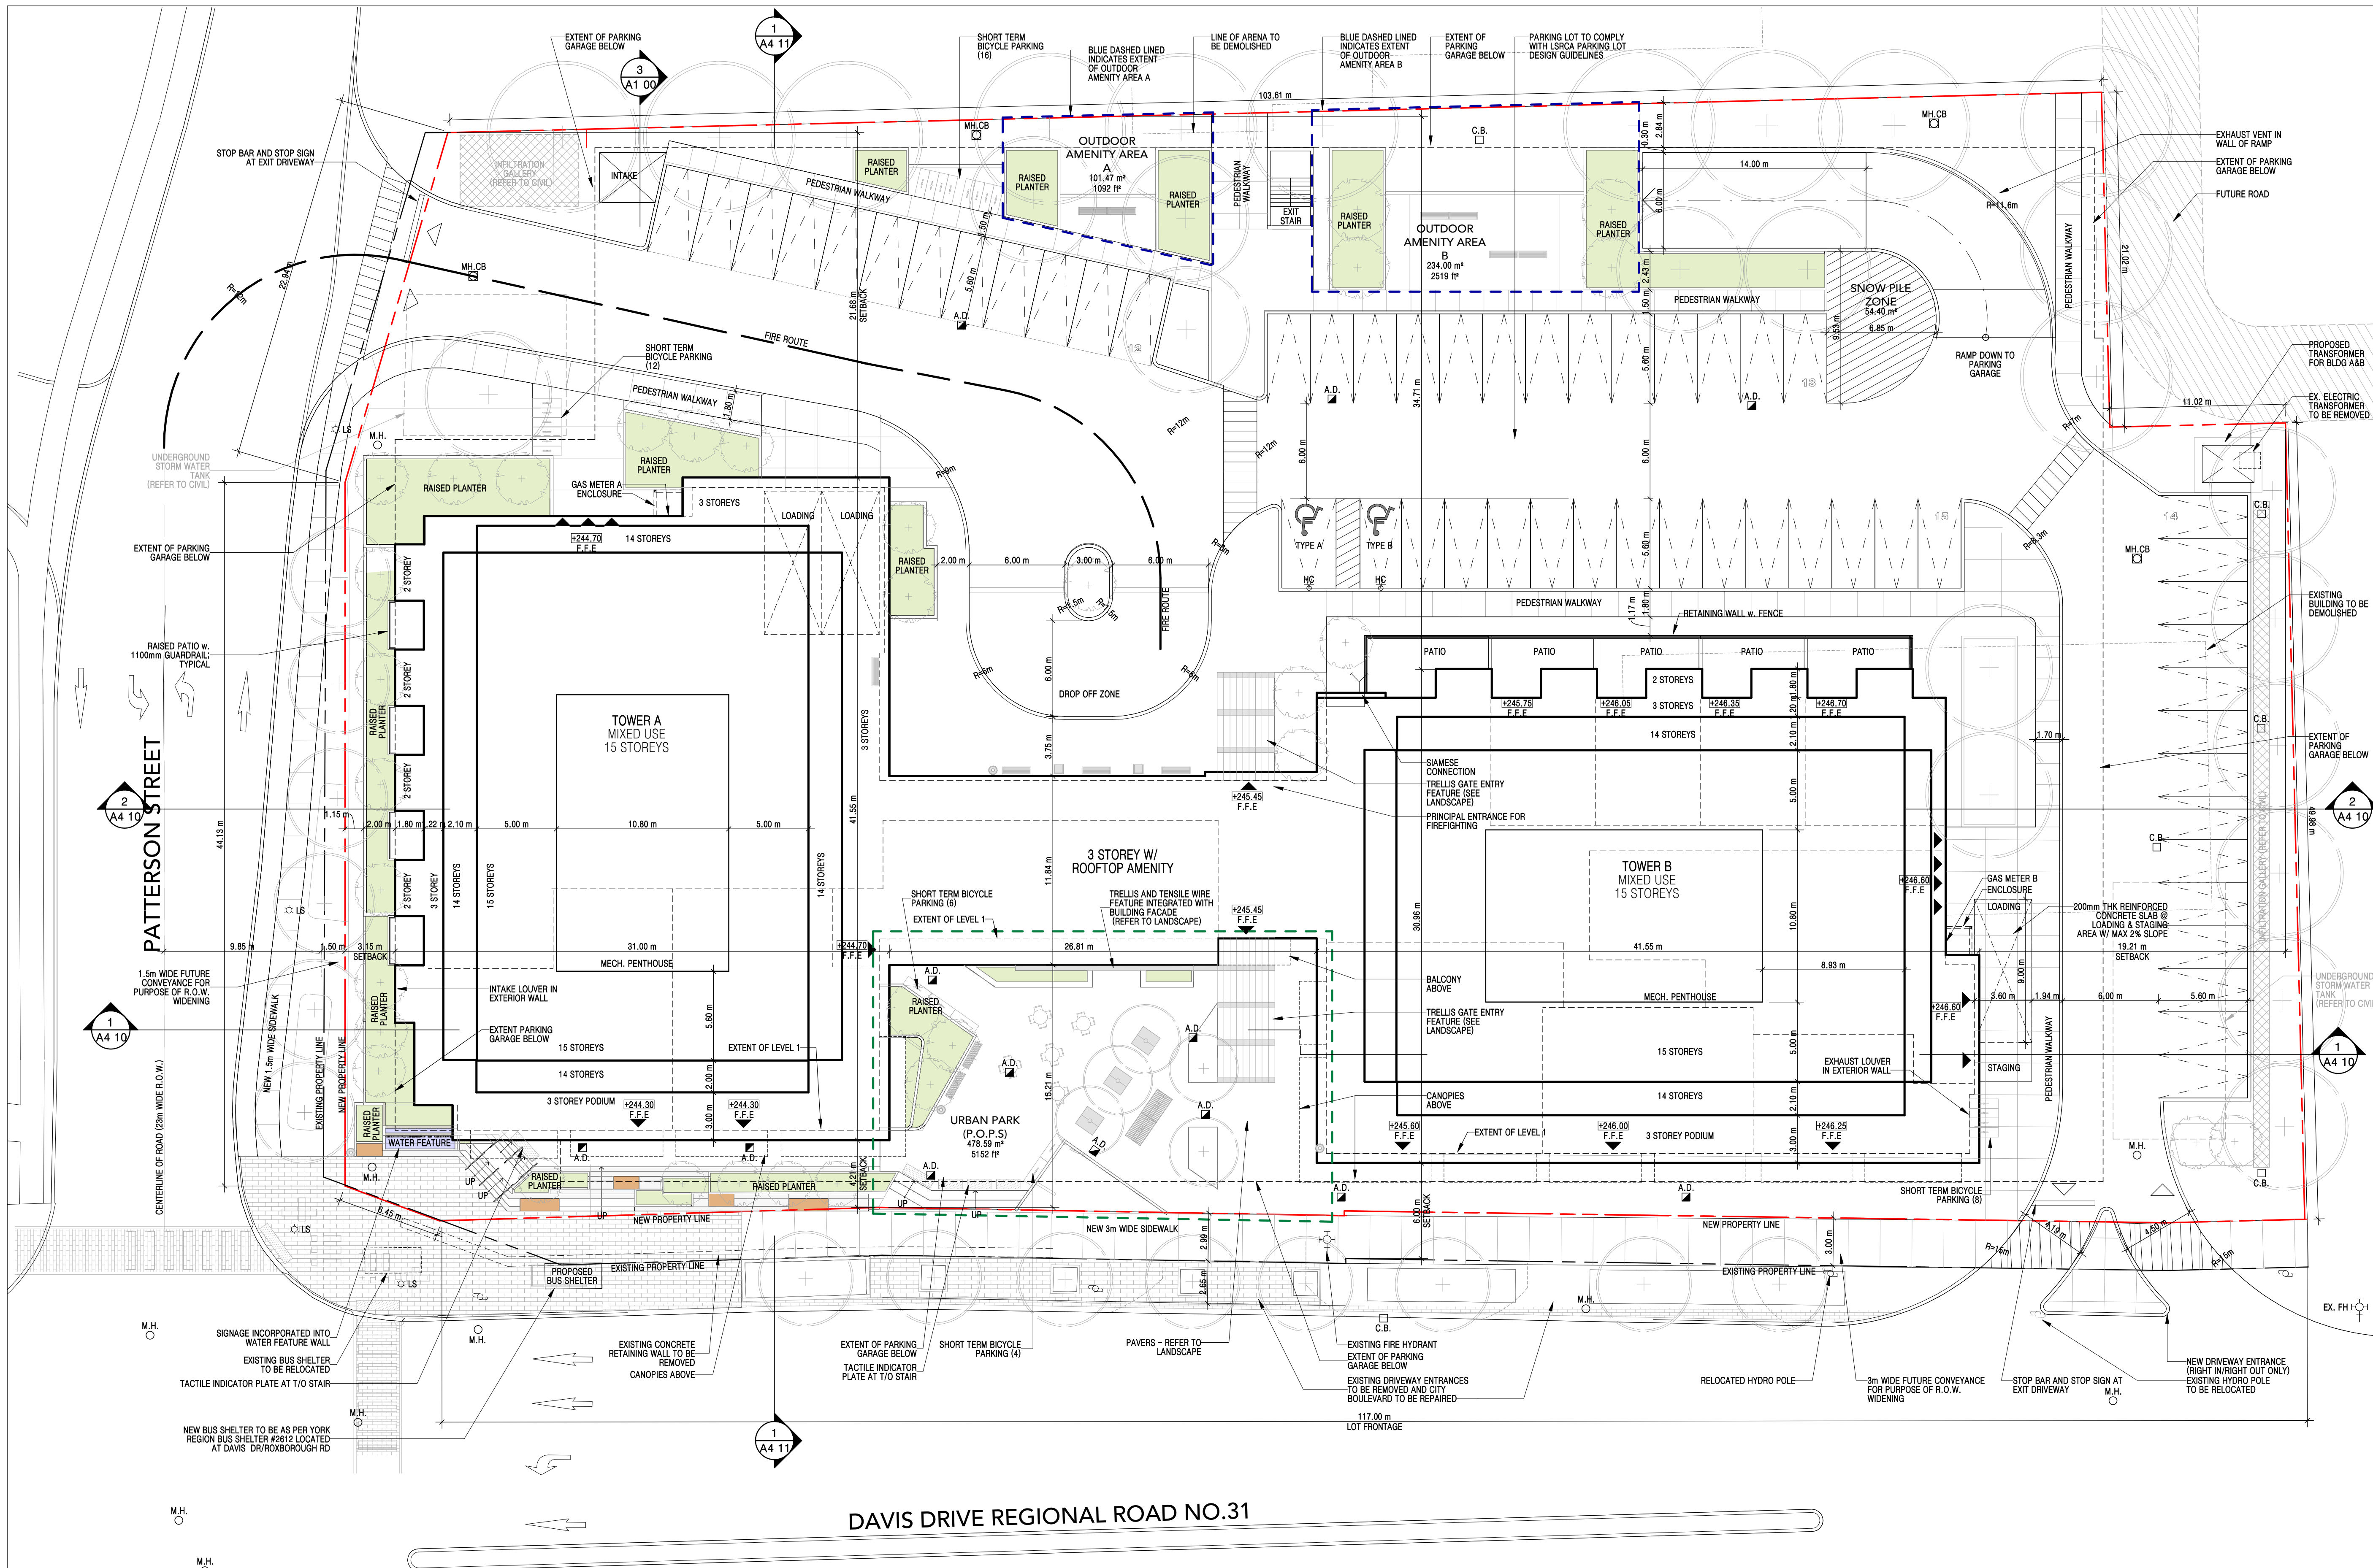

TOWN OF NEWMARKET SITE SIGNAGE SCALE: 1:1 A100

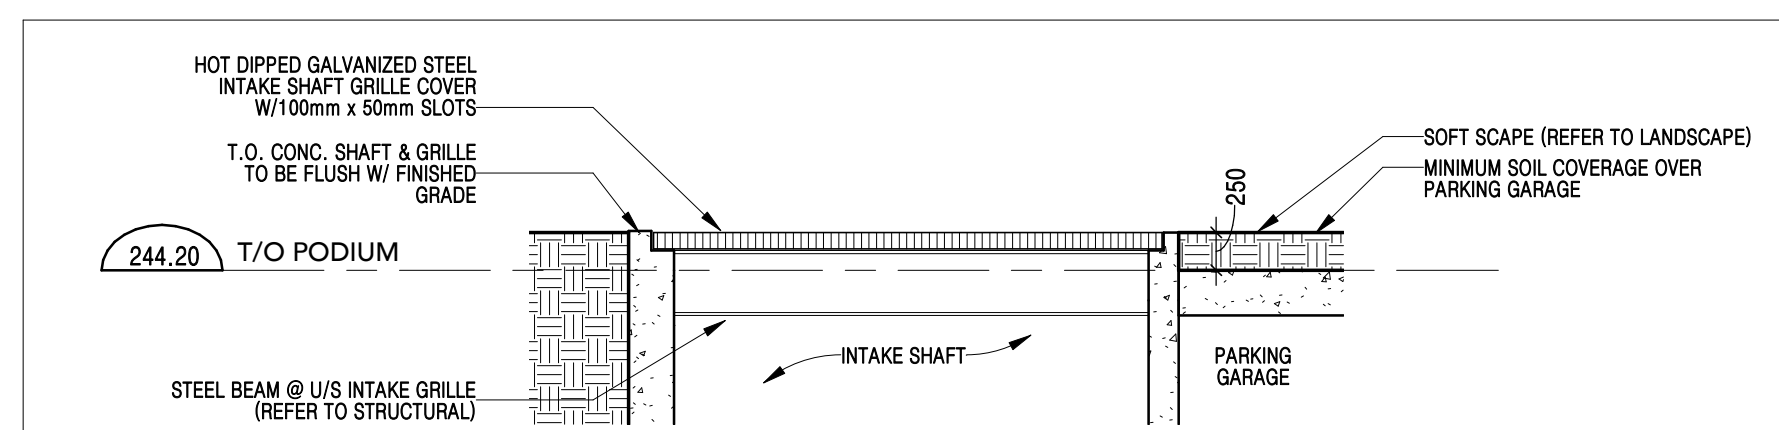

DETAIL @ INTAKE SHAFT SCALE: 1:50 A100

SITE PLAN SCALE: 1:200 A100

NOTE:
REFER TO SHEET A002 FOR SITE STATISTICS
REFER TO SHEET A003 FOR OBC MATRIX



PROJECT NORTH TRUE NORTH SEAL

Project: 693-713 DAVIS DRIVE

Briarwood Development Group

Newmarket ON

Drawing Title: SITE PLAN

Drawn By: ES Checked By: AM Project No: 17-126

Date Plotted: 2020-11-19 5:55:35 PM Scale: As indicated

Drawing No.: A100