


MODEL 1

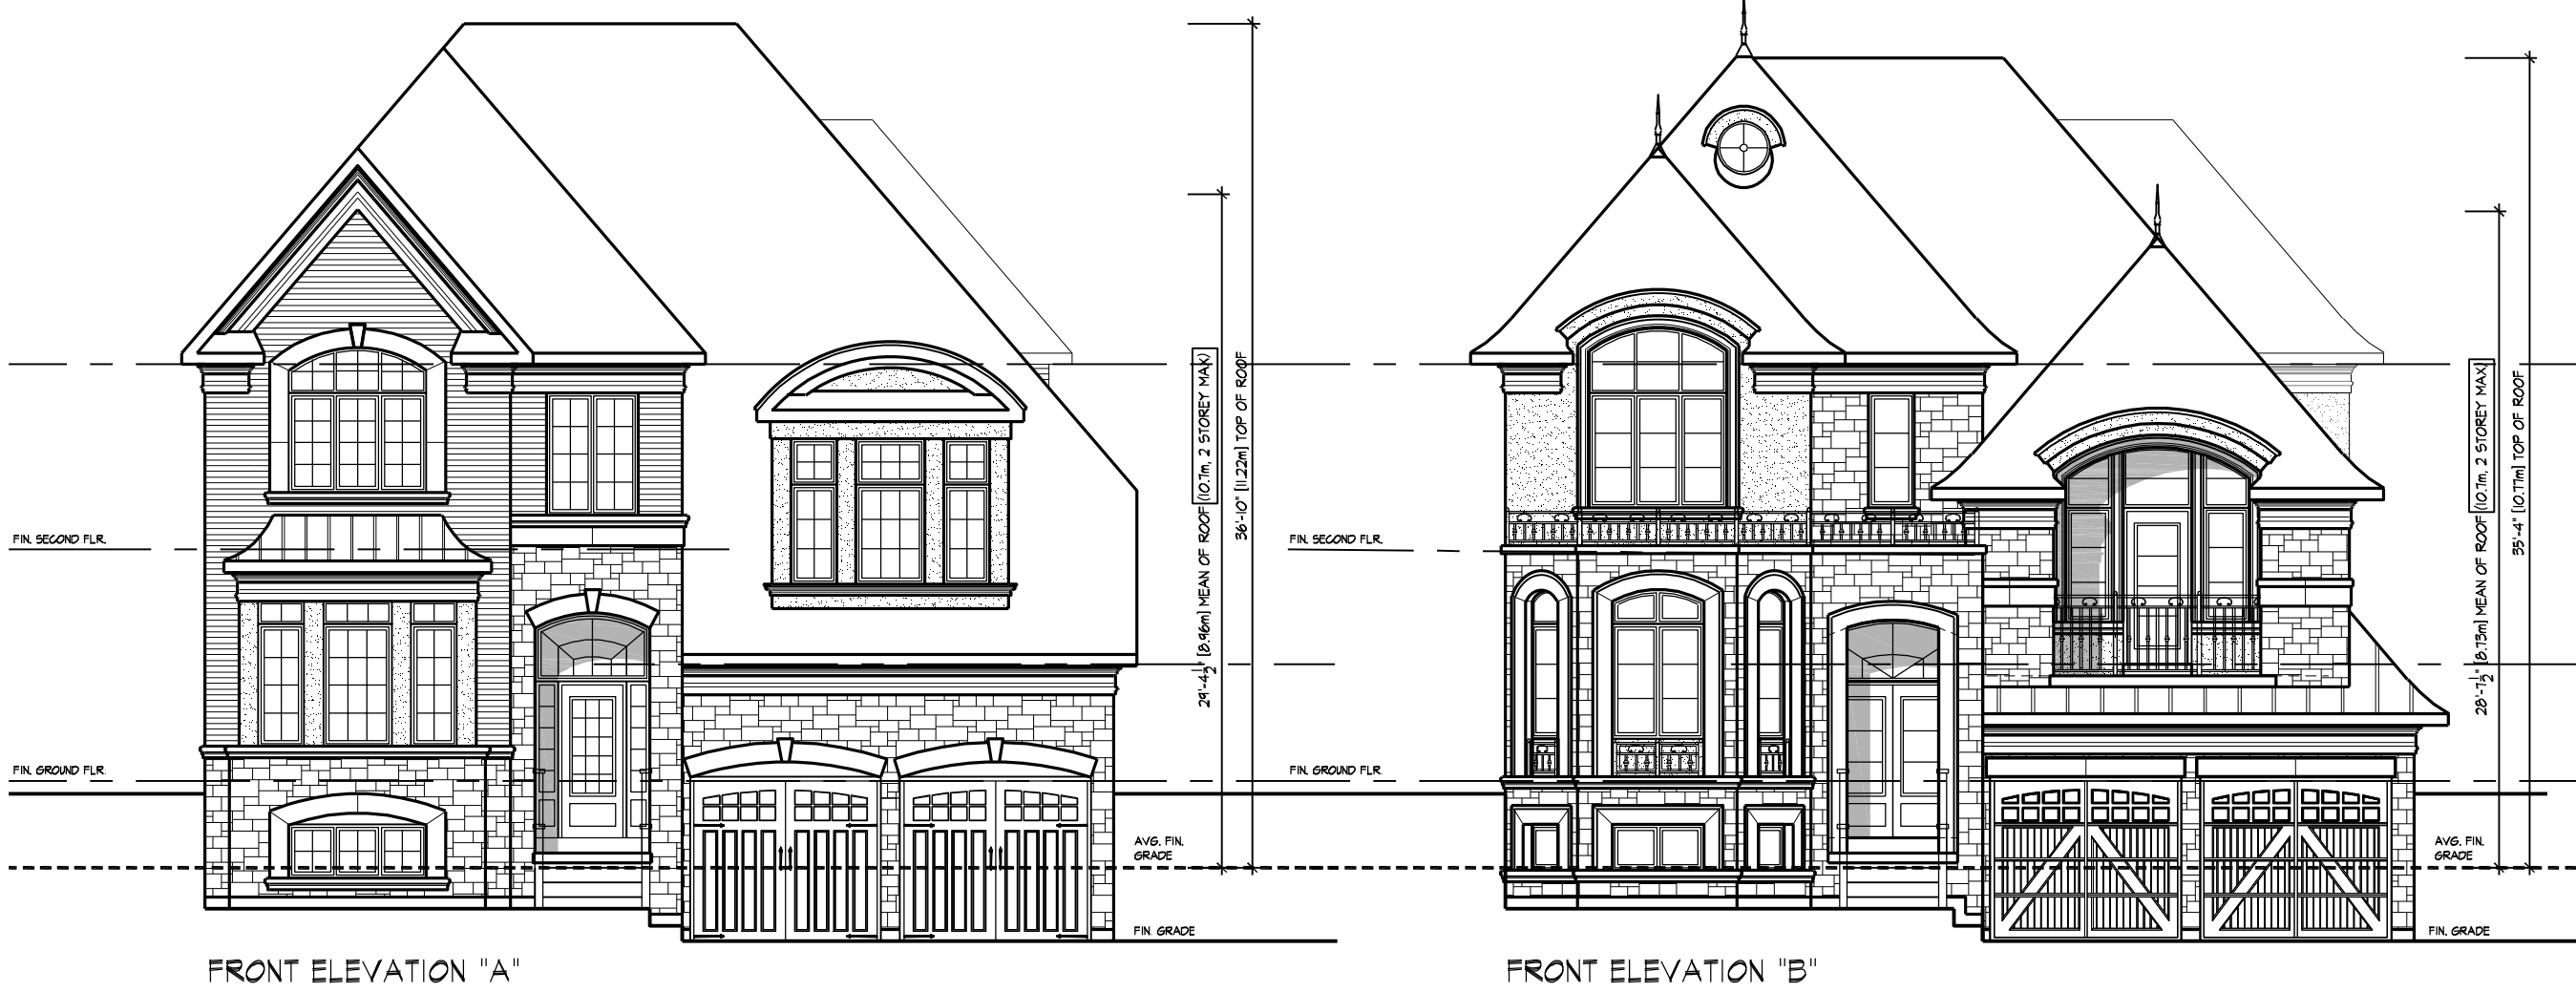

MODEL 2



MODEL 3



NOTE:
BY-LAW ZONE: R1-D-122
MAXIMUM STOREY HEIGHT: 3.6m
MAX HEIGHT: 2 STOREYS, 10.7m

NOTE:
1. HOUSE DESIGNS WILL MEET THE LIMITS OF THE ZONING
BY-LAW HEIGHT AND STOREY RESTRICTIONS.
2. GRADING CONDITIONS SHOWN ARE GENERIC ONLY.
SEE PERMIT SITING FOR ACTUAL GRADING CONDITIONS AND
BUILDING HEIGHT CALCULATIONS

5.			
4.			
3.			
2.			
1.	ISSUED FOR REVIEW	2019.01.15	JL
NO.	DESCRIPTION	YYYYMMDD	BY
REVISIONS			
THE DESIGNER HAS REVIEWED AND TAKEN RESPONSIBILITY FOR THIS DESIGN AND HAS THE QUALIFICATIONS AND MEETS THE REQUIREMENTS SET OUT IN THE ONTARIO BUILDING CODE TO BE A DESIGNER.			
QUALIFICATION INFORMATION			
NAME	DESIGNER	DATE	2019
REGISTRATION INFORMATION			
HUNT DESIGN ASSOCIATES INC.			
DESIGN ASSOCIATES INC.			
www.huntdesign.ca			
89566 Woodbine Ave., Markham, ON L3R 0J7			
T 905.737.5133 F 905.737.7326 email: hda@huntdesign.ca			
LAKEVIEW HOMES - 214078			
GLENWAY, NEWMARKET, ON			
CONDO BLOCKS 120			
-			
ELEVATIONS FOR SPA			
REV.2019.01.15			
Scale	1/8"=1'-0"	Drawn By	JL
File Name	214078 - SPA ELEVATIONS BLOCK 120.dwg	Page Number	1 of 1