


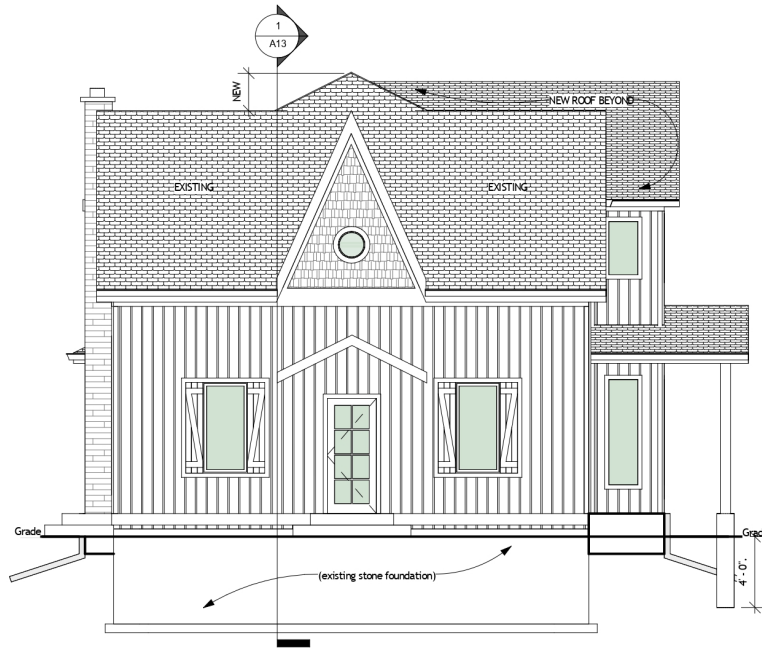

1 North
3/16" = 1'-0"

The Designer has reviewed and takes responsibility for the design and has the qualifications and meets the requirements as set out in the Ontario Building Code to be a designer.

QUALIFICATION INFORMATION

Mark Weston - BCIN # 42389

Sign _____ Date _____

Koa Tree- design - FIRM BCIN # 42772

Sign _____ Date _____

KoaTree - design // www.koatree.ca // mw@koatree.ca // 905.505.5855

7		SHEET #	
owner:	Scott / Driedger	revisions:	date issued:
project:	Rear Yard Addition		August 22, 2018
change of use:	NO	drawn by:	Mark Weston
scale:	(As Indicated)		