

The background features abstract, overlapping geometric shapes in various shades of blue, ranging from light sky blue to deep navy blue. These shapes are primarily located on the right side and bottom of the slide, creating a modern, dynamic feel.

# Mosaik Davis Inc.

## 201 Davis Drive, Town of Newmarket


November 23, 2020

# Site and Area Context





# Proposed Site Plan

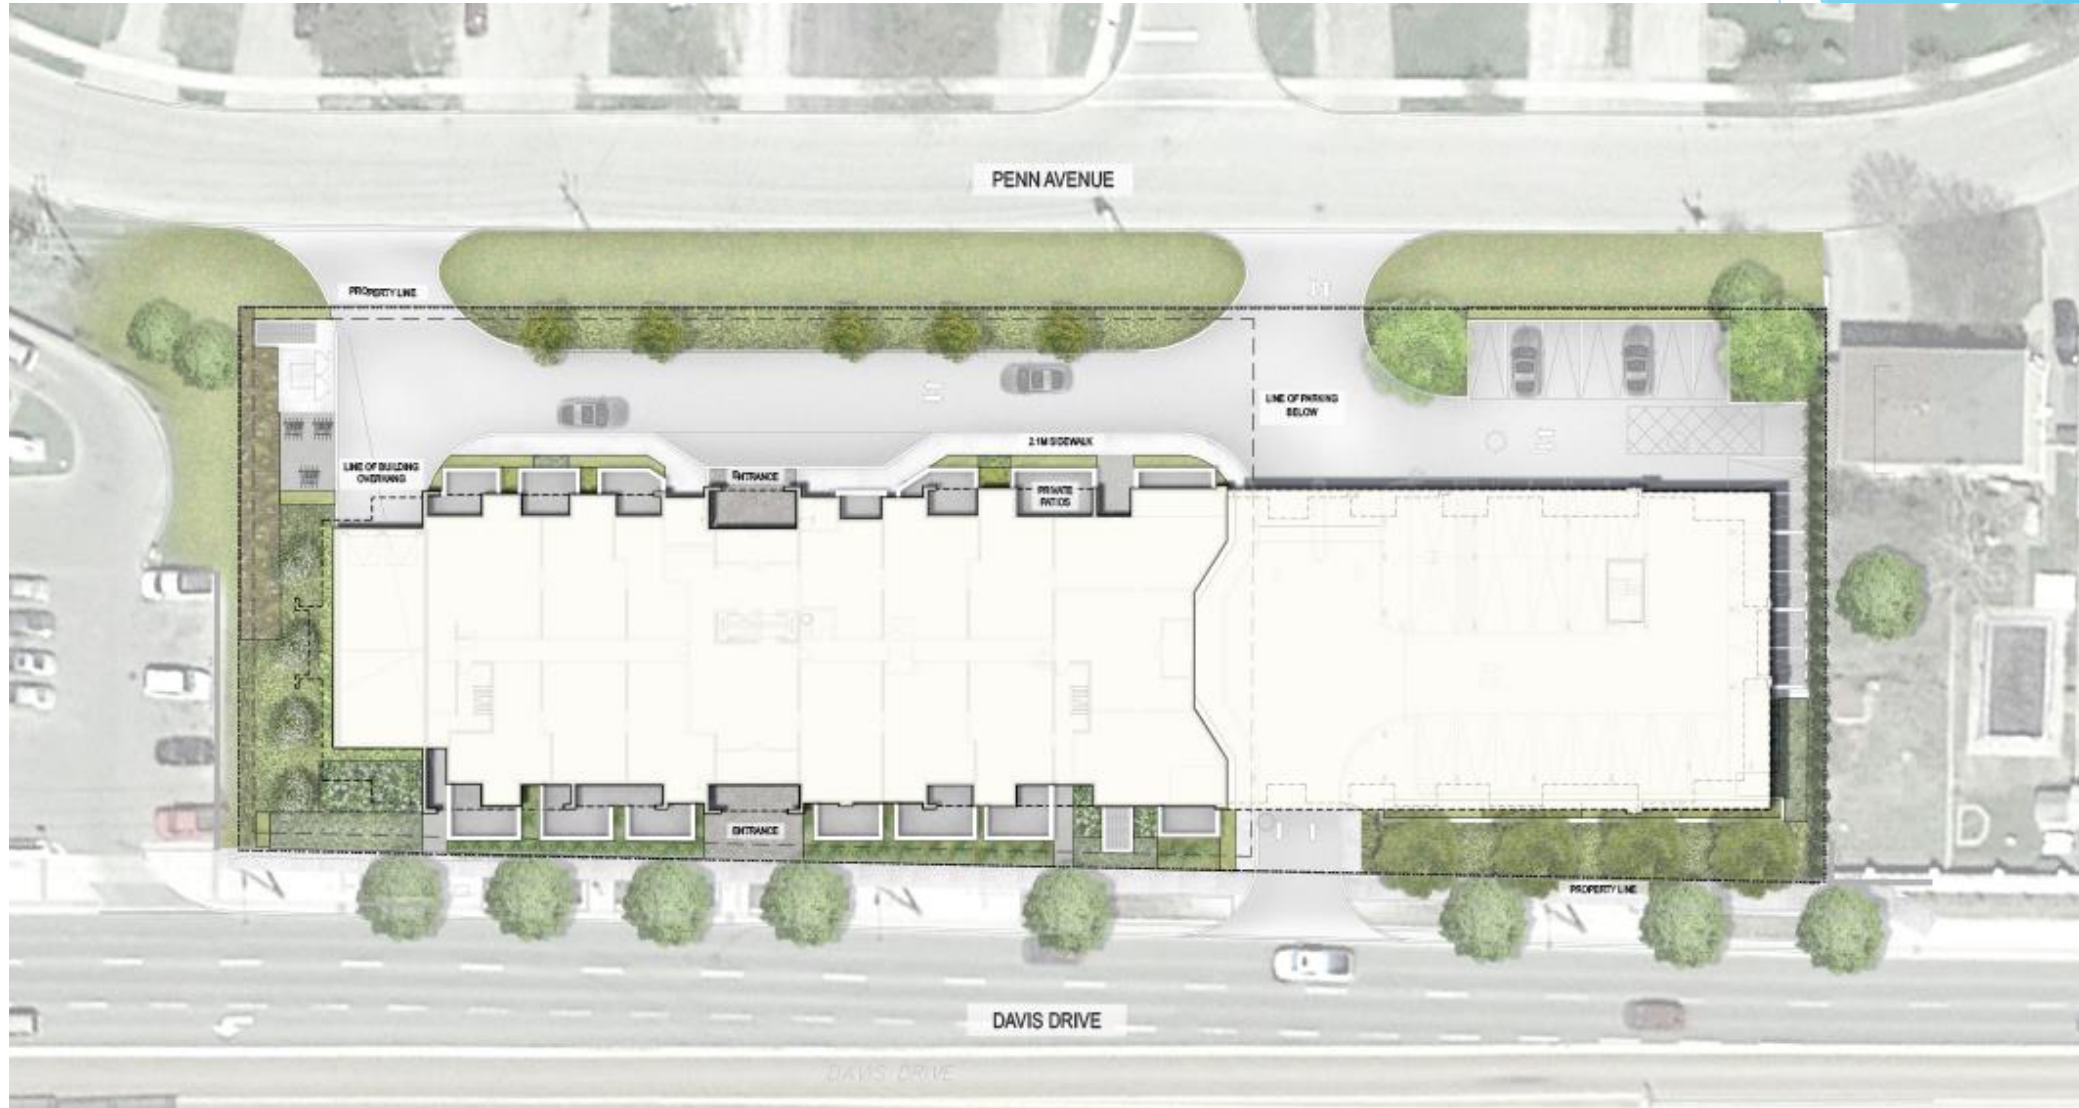

# Proposed Building Elevations



EAST AND WEST COLOURED ELEVATIONS  
SCALE: 1:100



SOUTH COLOURED ELEVATION (DAVIS DRIVE)  
SCALE: 1:100

