

Marianneville Developments Ltd.


Application for Site Plan Approval (SPA) Blocks 164 and 165




Site Context



Development Plan Concept

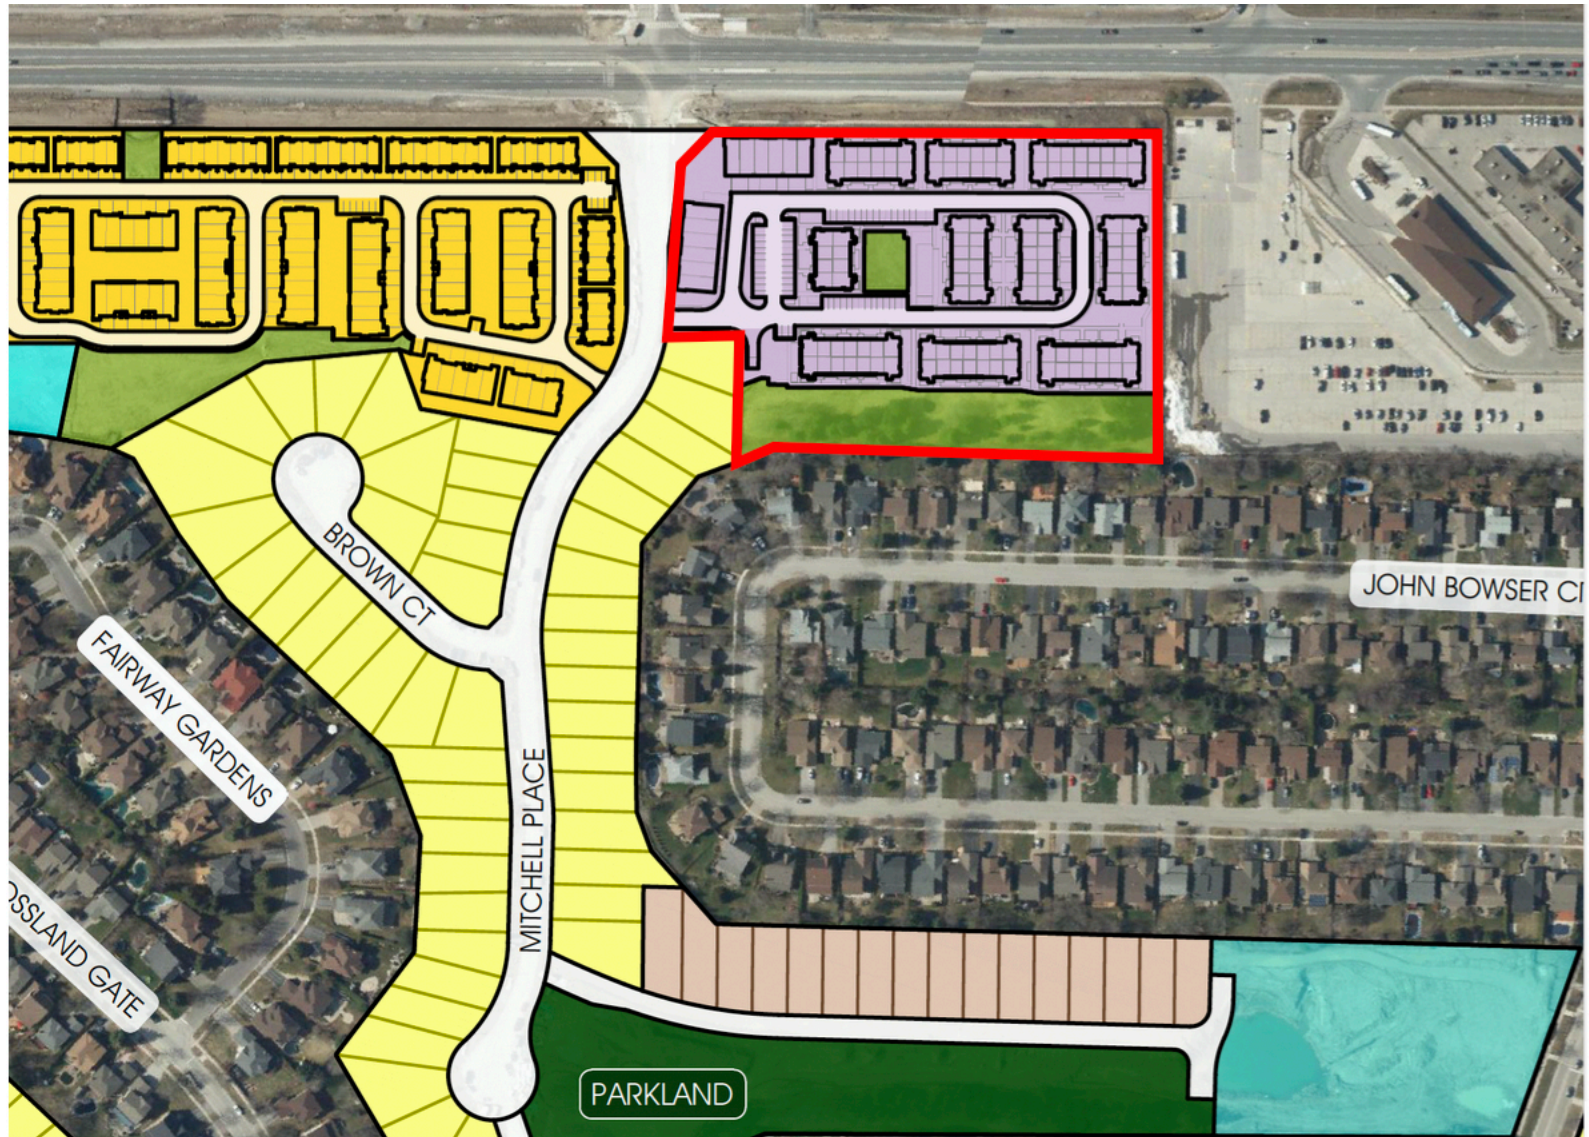

Site Plan

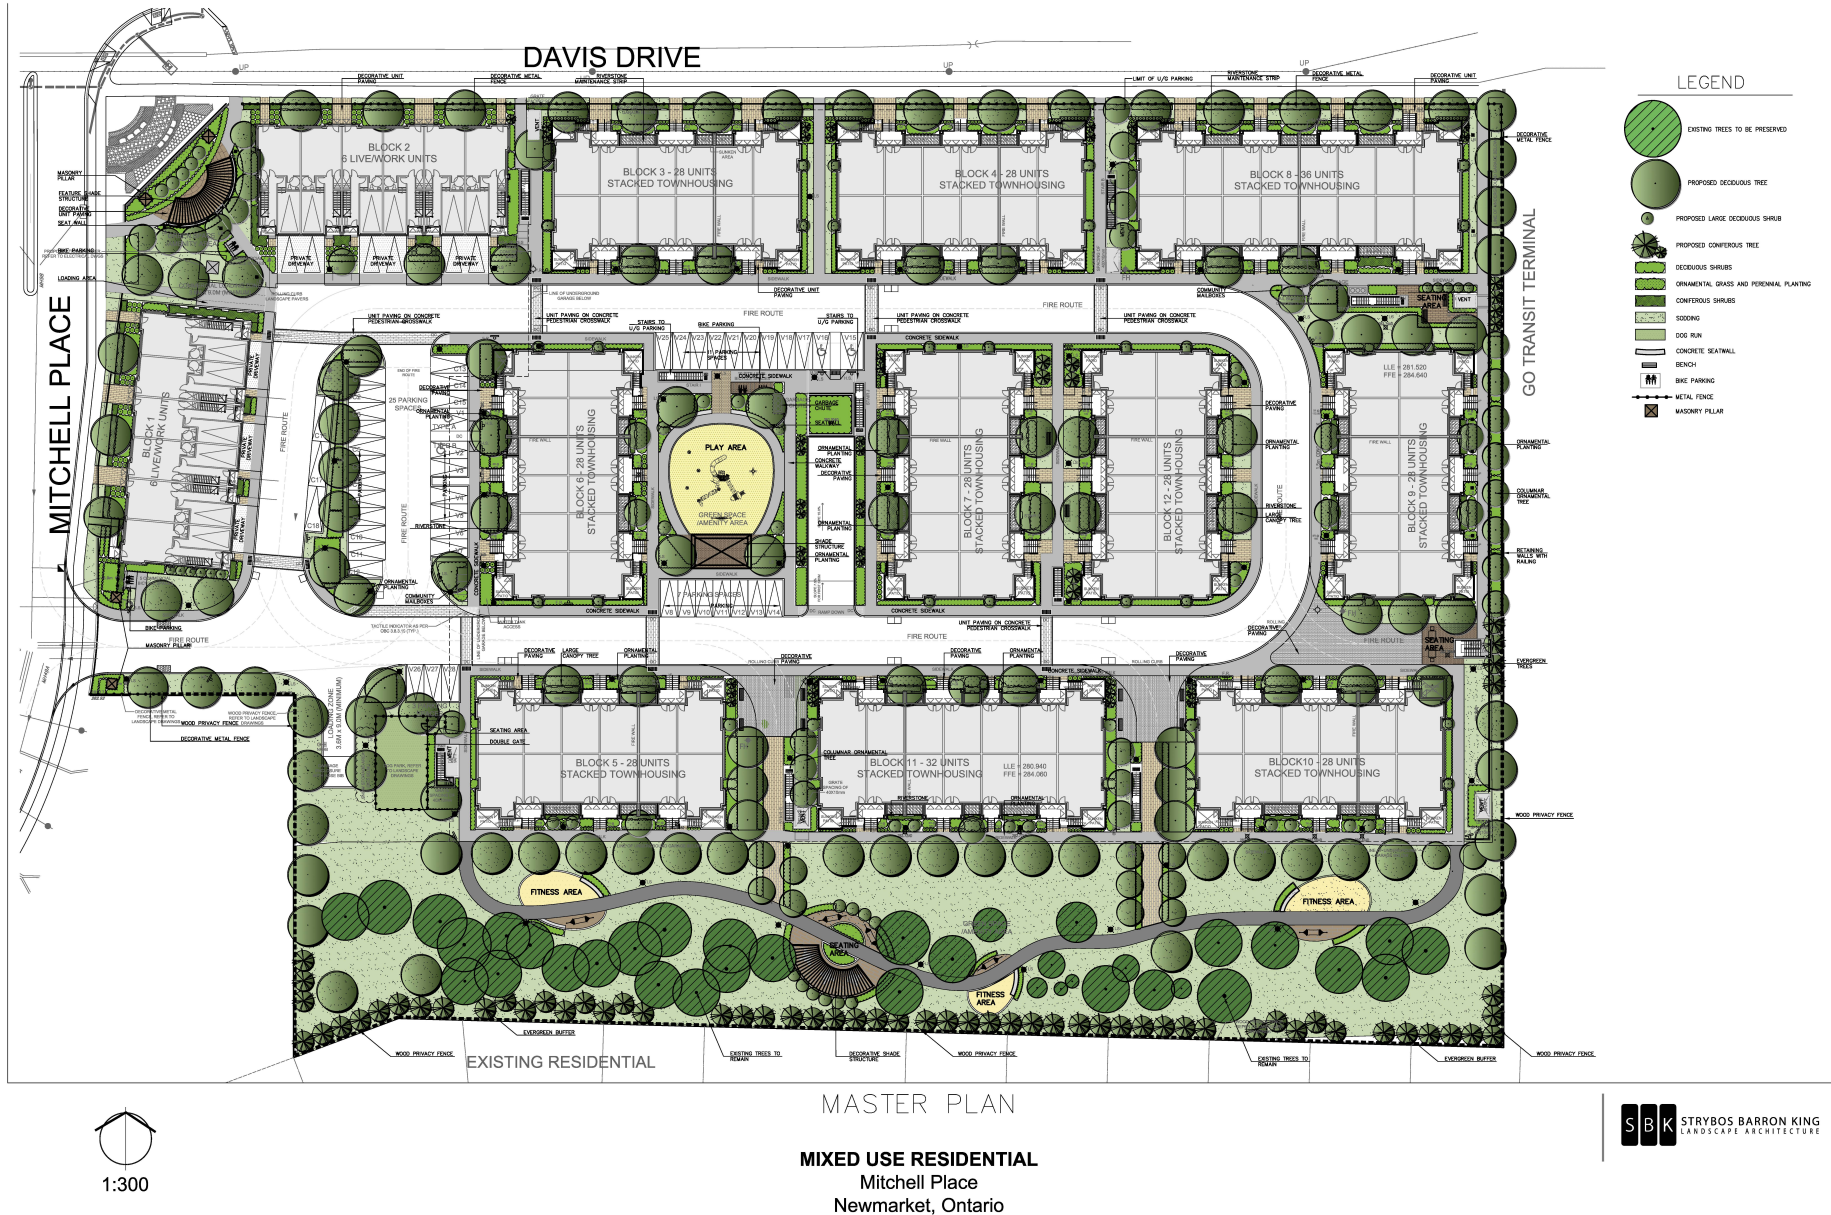

Elevation Concept: Stacked Townhouses



1 TYPICAL FRONT AND REAR ELEVATIONS - BLOCKS 4, 7 AND 9
SCALE: 1:100



2 TYPICAL SIDE ELEVATION - BLOCKS 4, 7 AND 9
SCALE: 1:100



3 TYPICAL FRONT AND REAR ELEVATIONS - BLOCK 11
SCALE: 1:100



4 TYPICAL SIDE ELEVATION - BLOCK 11
SCALE: 1:100

Elevation Concept: Live / Work



1 TYPICAL REAR ELEVATION
SCALE: 1/75



2 BLOCK 2 - EAST ELEVATION
SCALE: 1/75




3 TYPICAL SIDE ELEVATION
SCALE: 1/75



4 TYPICAL FRONT ELEVATION
SCALE: 1/75

Construction Management Plan

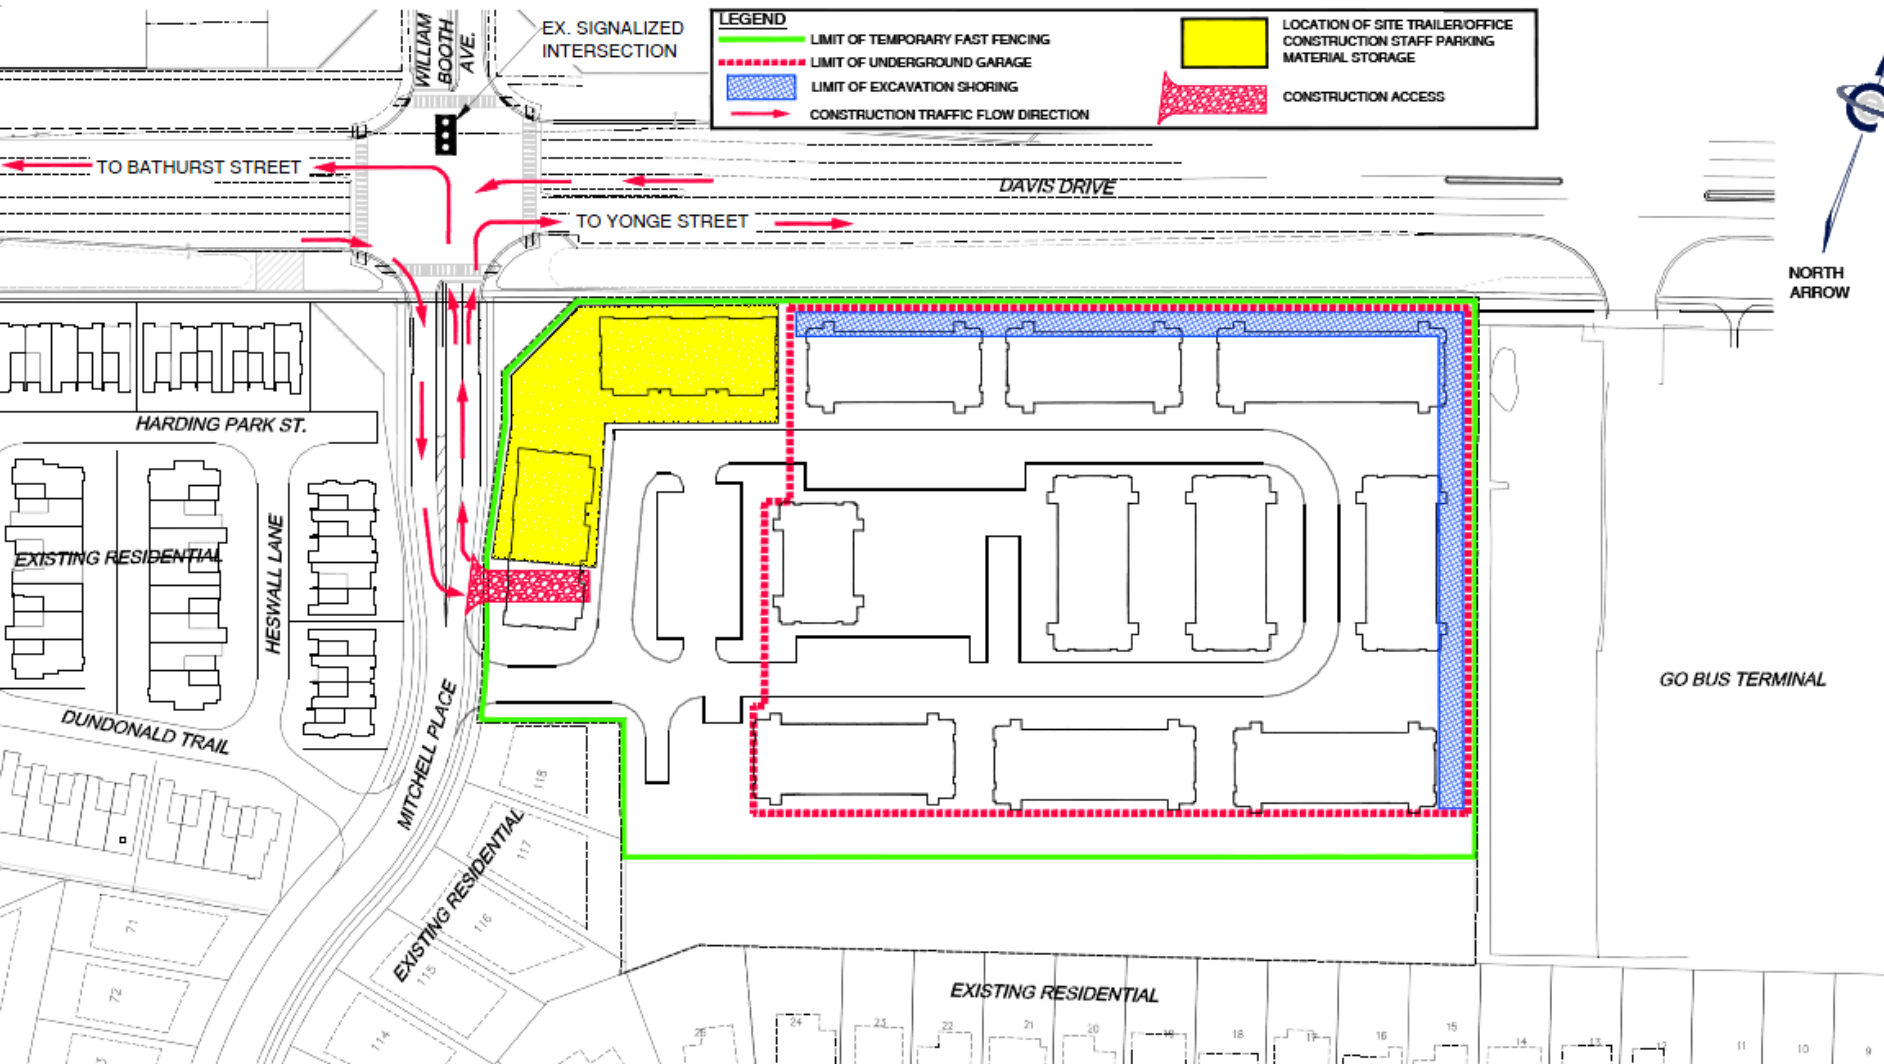

Site Plan

