

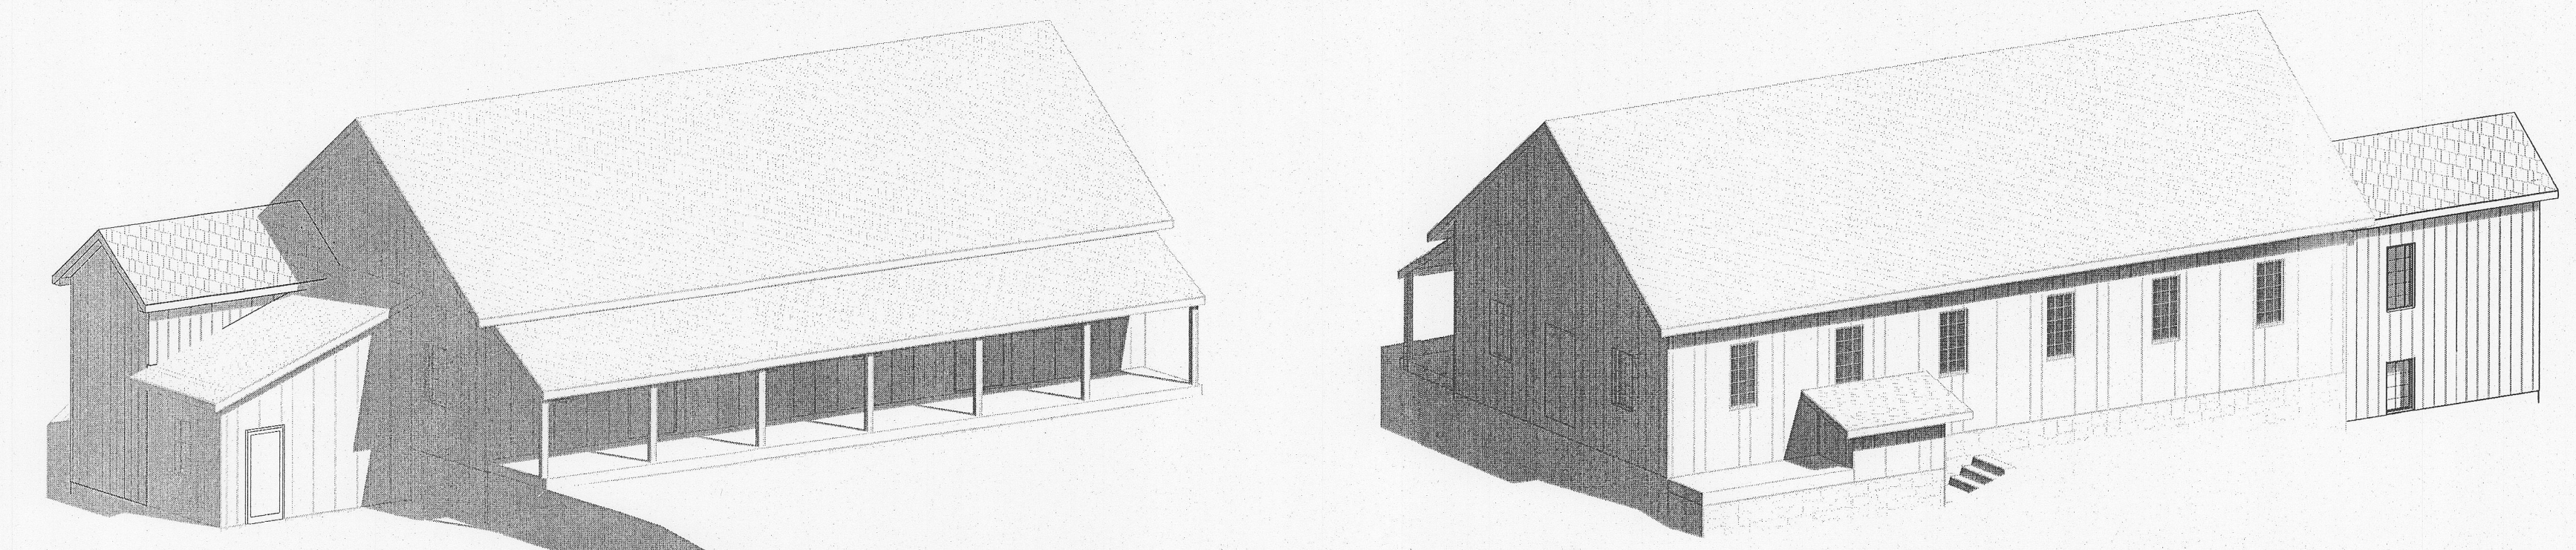
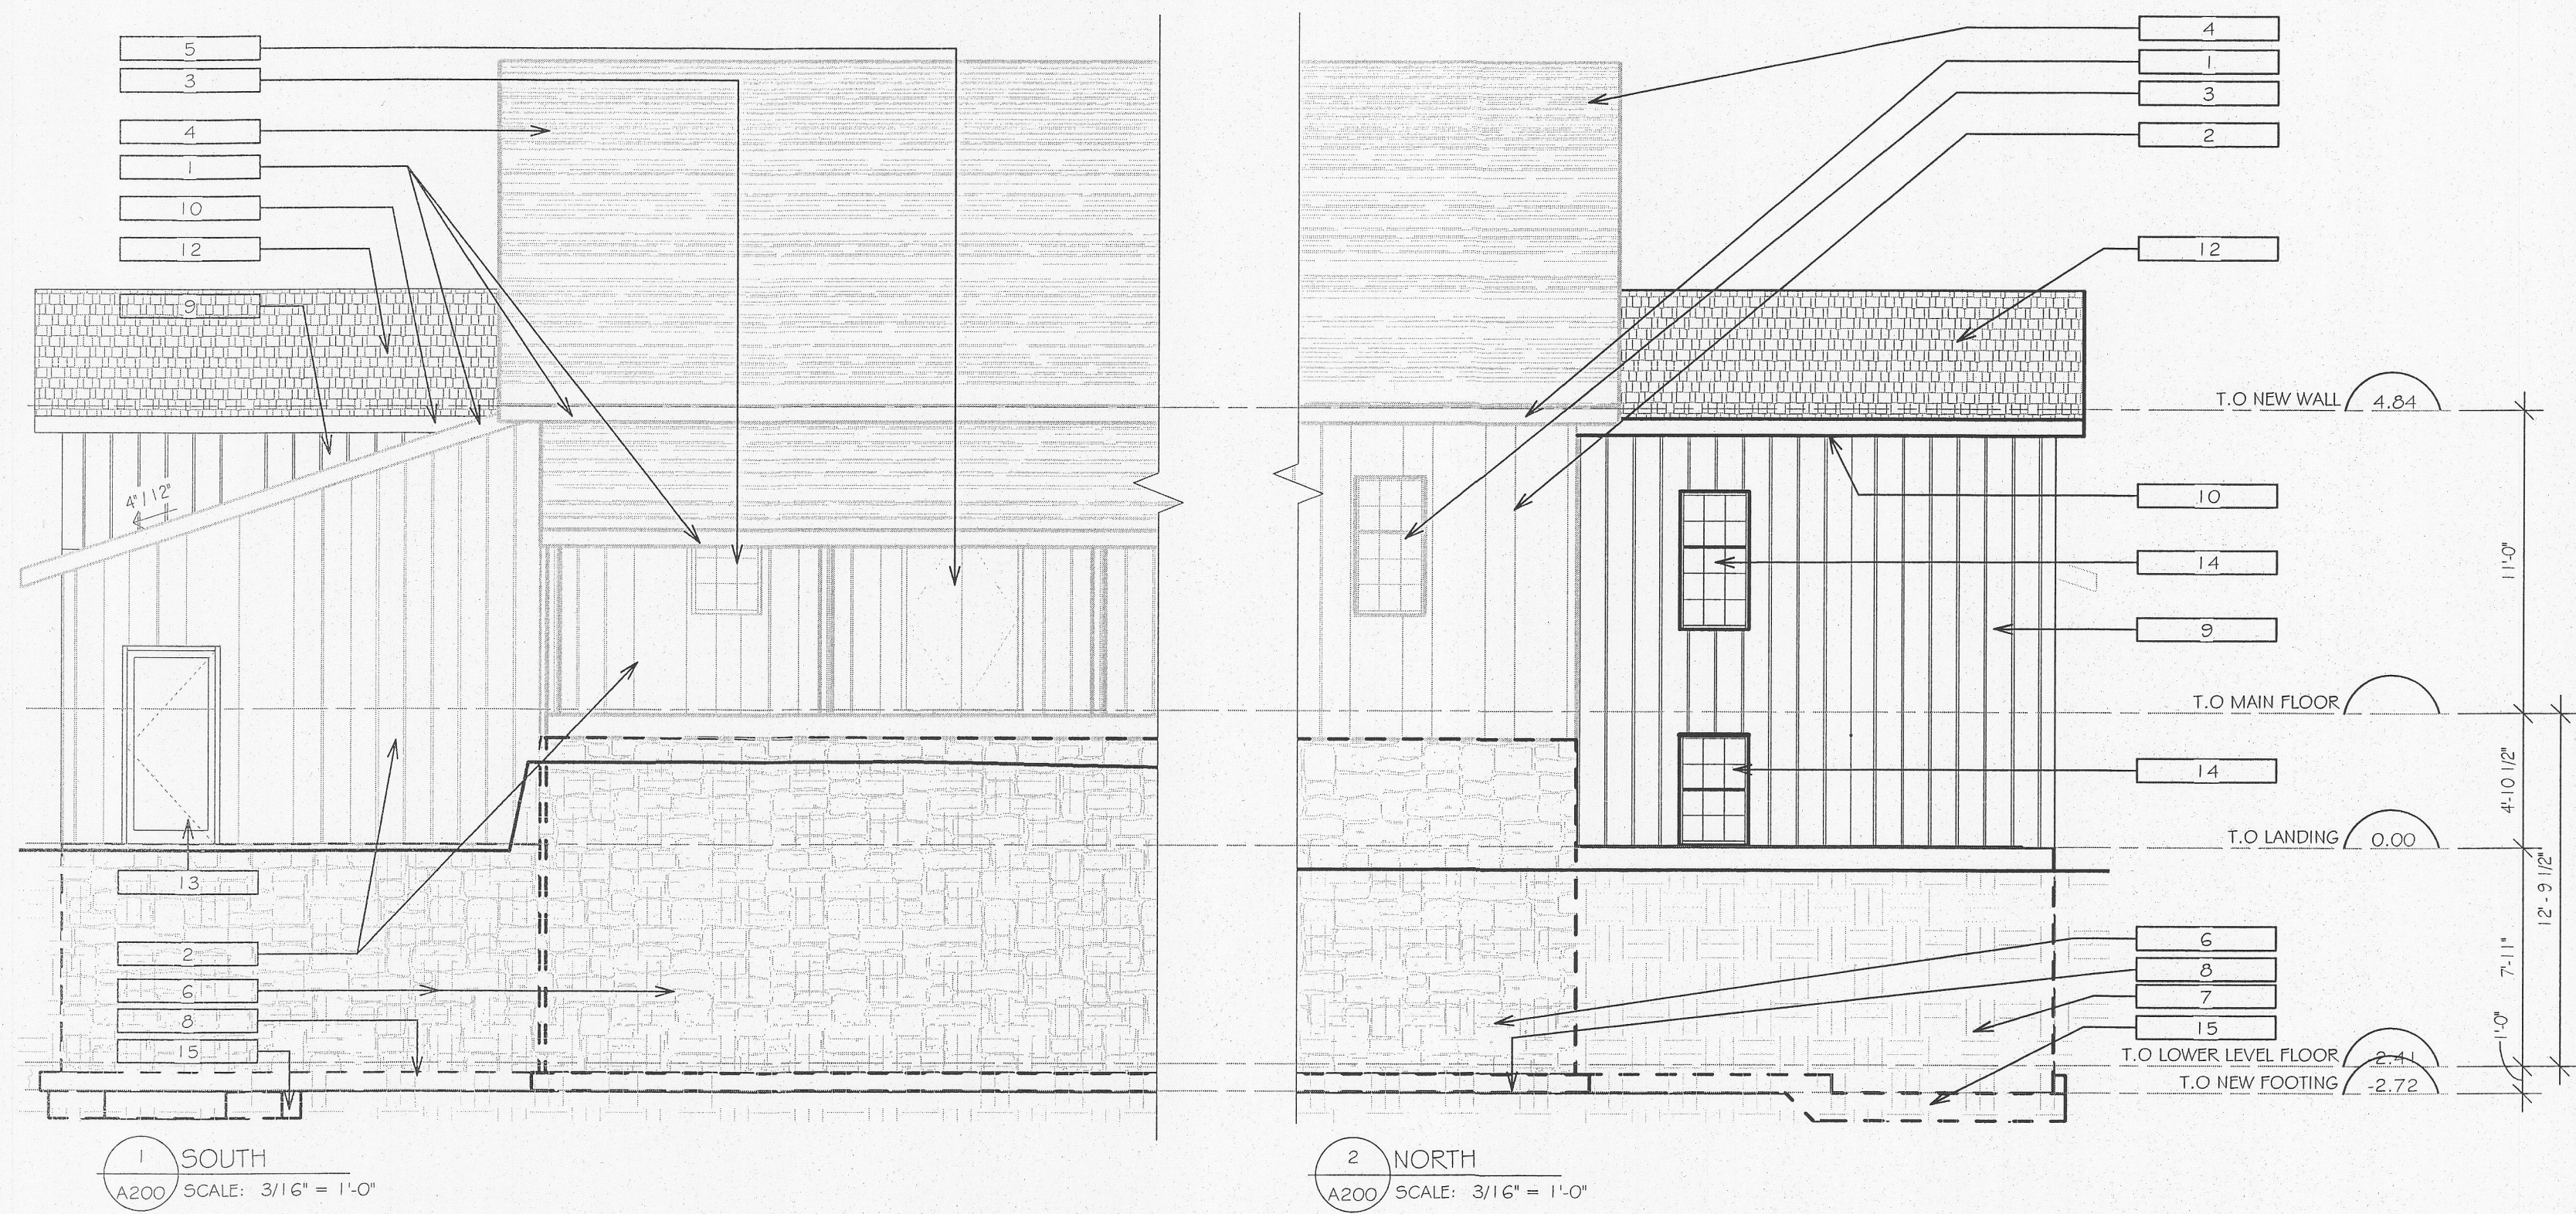
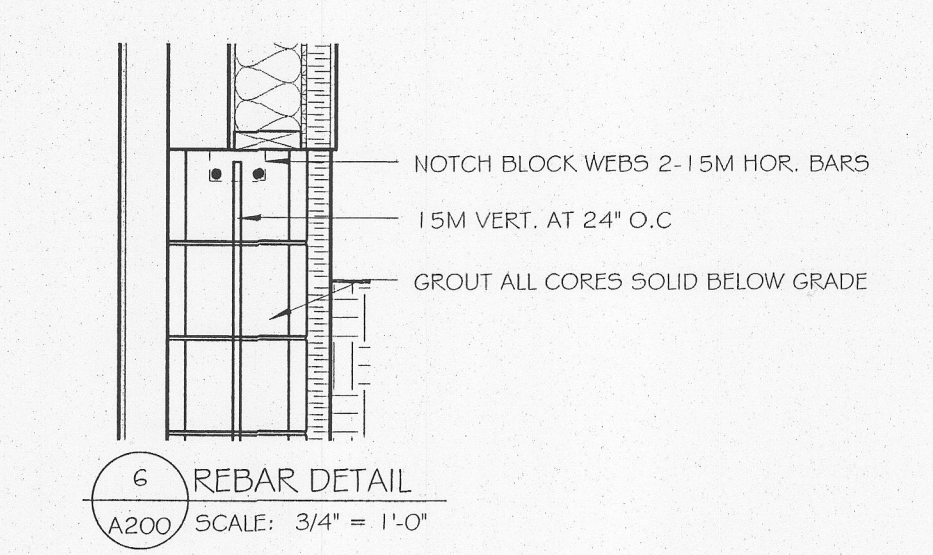
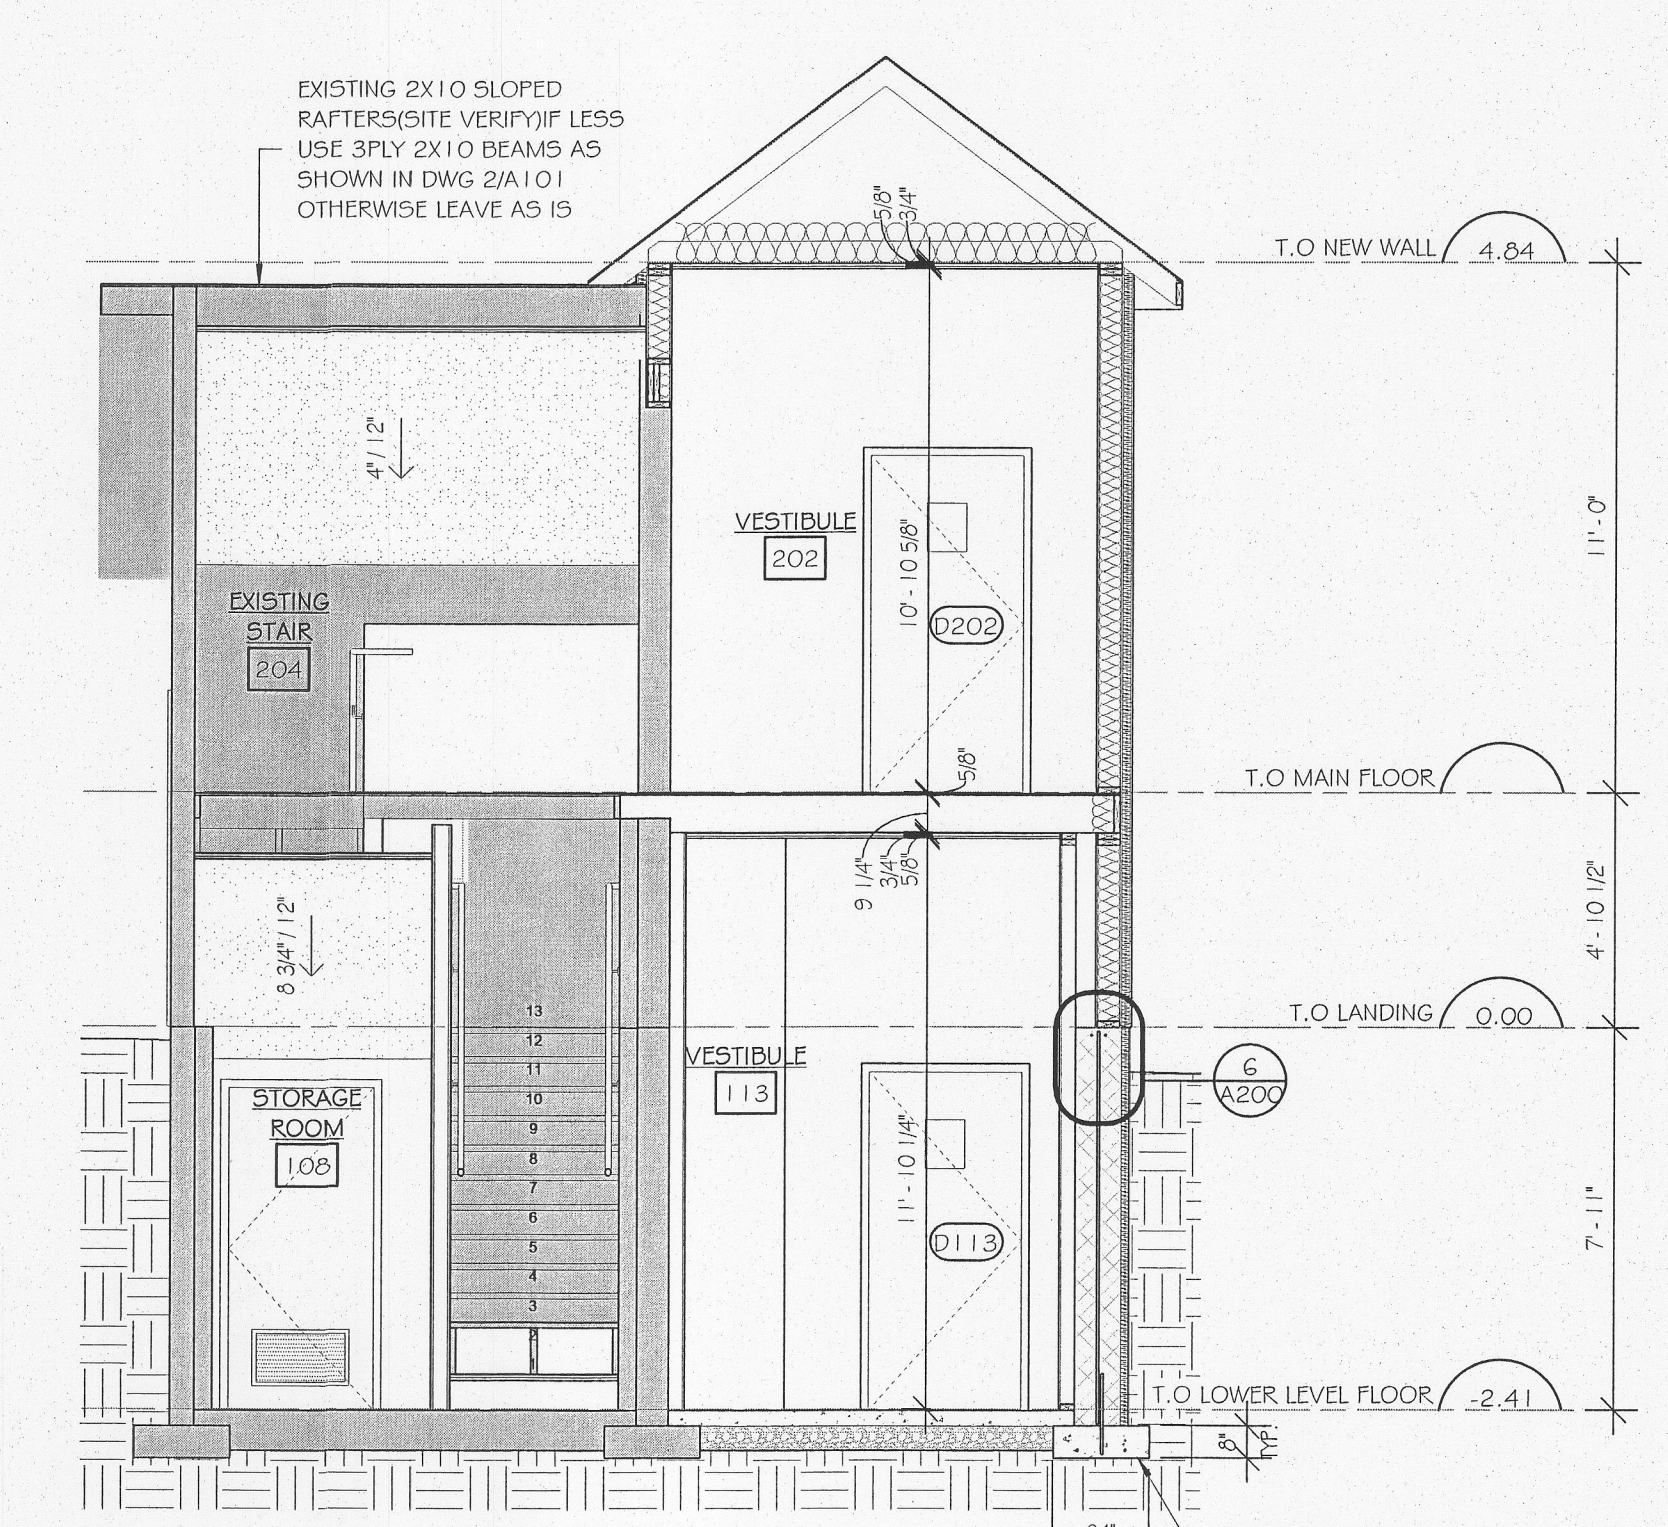
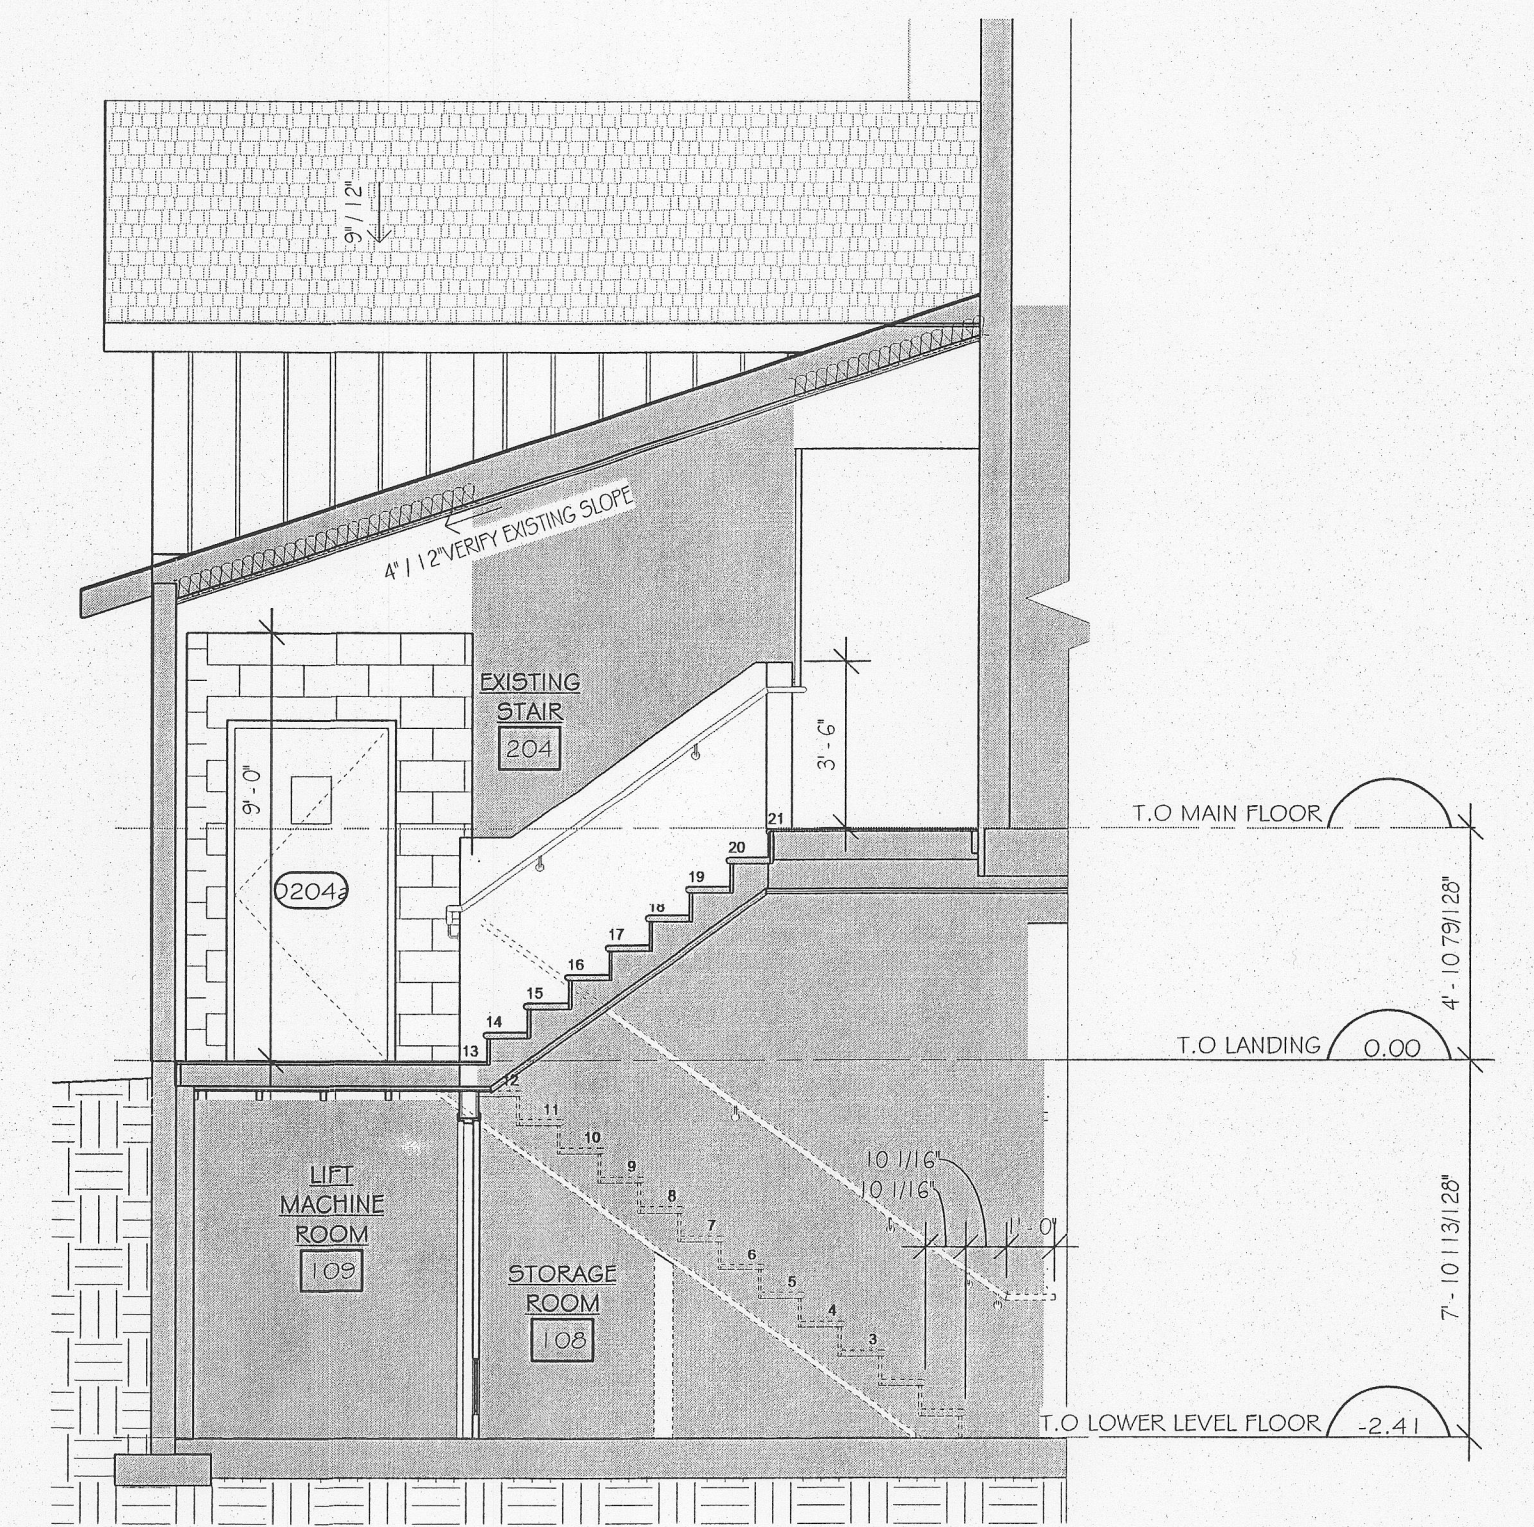


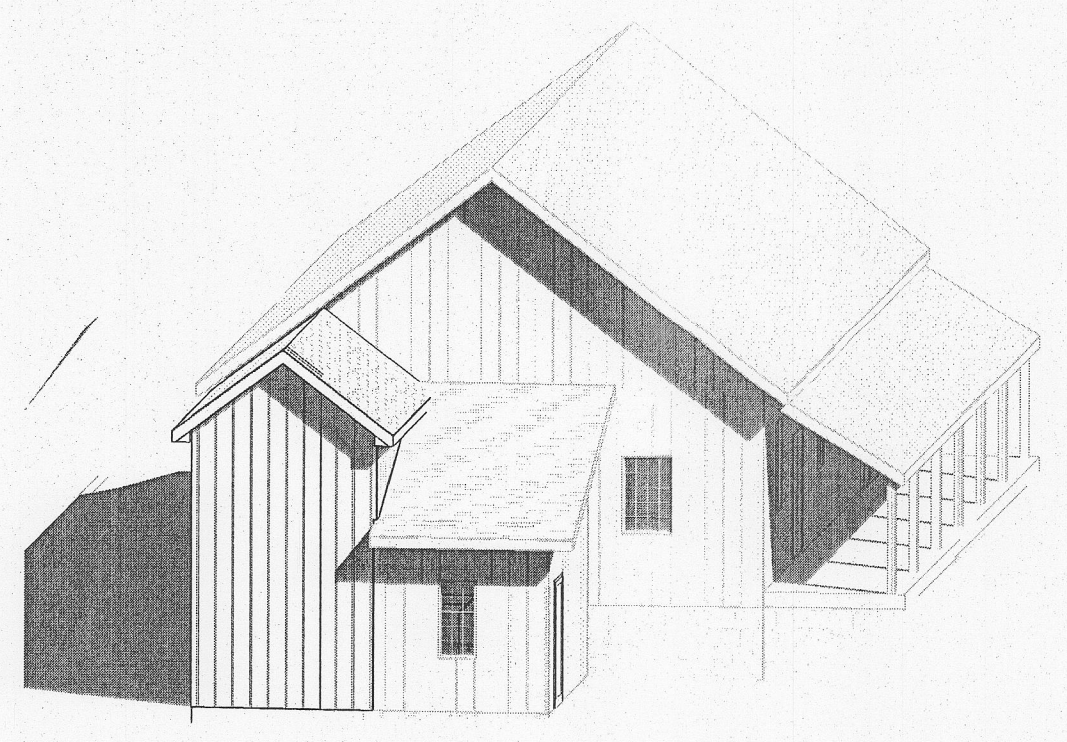


#	DESCRIPTION
1	EXISTING FASCIA(WOOD PAINTED)
2	EXISTING BOARD & BATTON SIDING(WOOD PAINTED)
3	EXISTING WINDOW
4	EXISTING CEDAR SHAKE SHINGLES
5	EXISTING DOOR
6	STONE FOUNDATION(EXISTING)
7	CONCRETE BLOCK FOUNDATION
8	EXISTING CONCRETE FOOTING
9	NEW SIDING TO MATCH EXISTING BOARD & BATTON
10	PAINTED WOOD FASCIA
11	PAINTED WOOD SOFFIT
12	CEDAR SHAKE SHINGLES
13	THERMALLY BROKEN, CLEAR ANODIZED ALUMINUM DOOR CW DOUBLE SEALED GLAZING UNITS
14	THERMALLY BROKEN, VINYL DOUBLE HUNG WINDOWS CW DOUBLE SEALED GLAZING UNITS
15	CONCRETE FOOTING


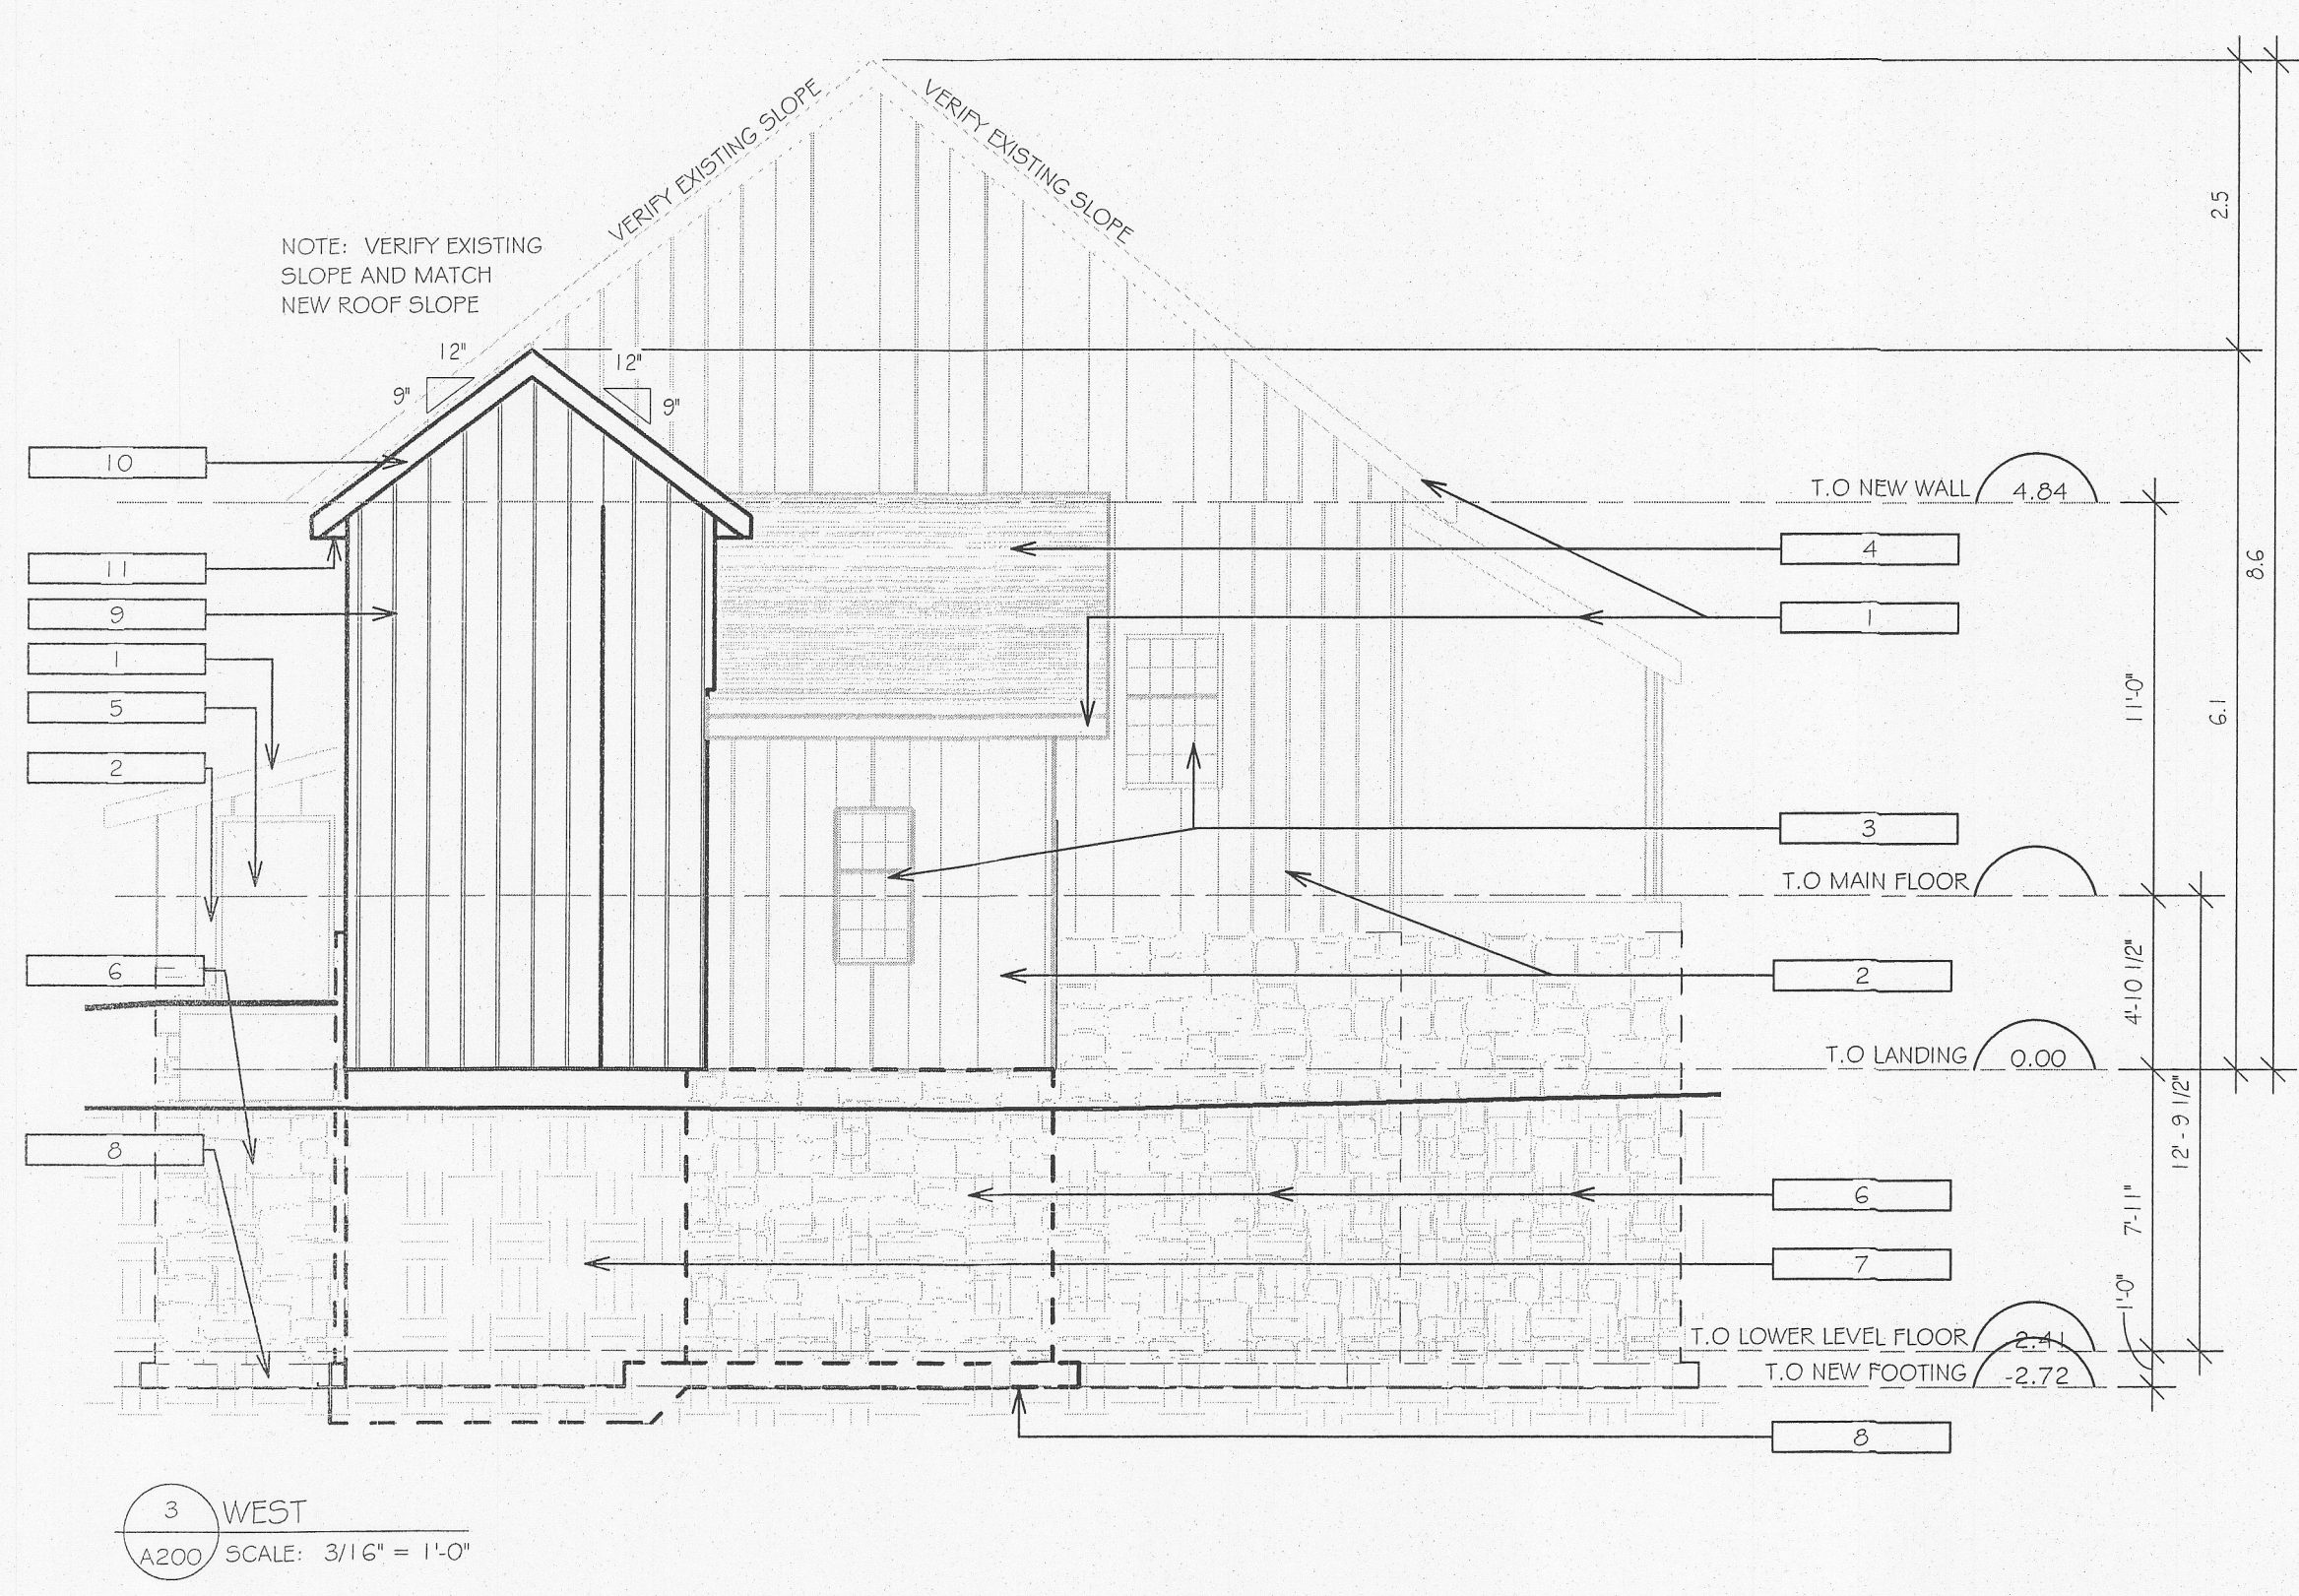


GENERAL NOTES

1. Seal & Signature are by the person that has reviewed and taken responsibility for design activities.
2. Do not scale the drawings.
3. Check and verify all dimensions and report any discrepancies, contradictions, or ambiguities to the architect prior to issuance to contract.
4. All work to be carried out according to the Ontario Building Code, other applicable codes and standards, and any other authority having juris

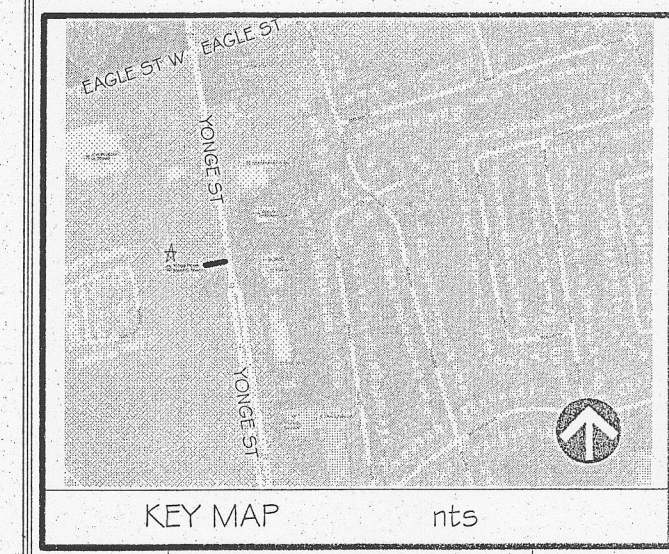

NO.	REVISIONS	DATE
-----	-----------	------

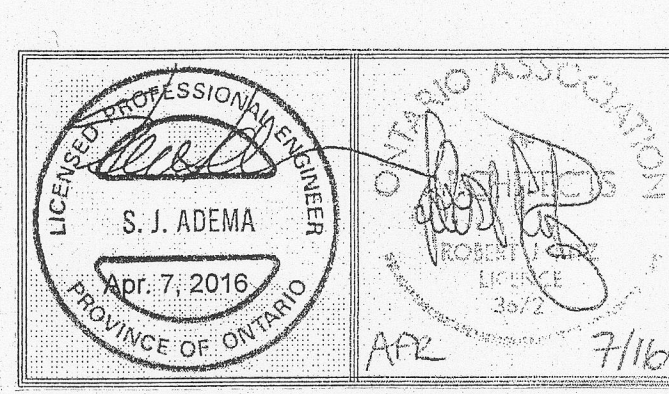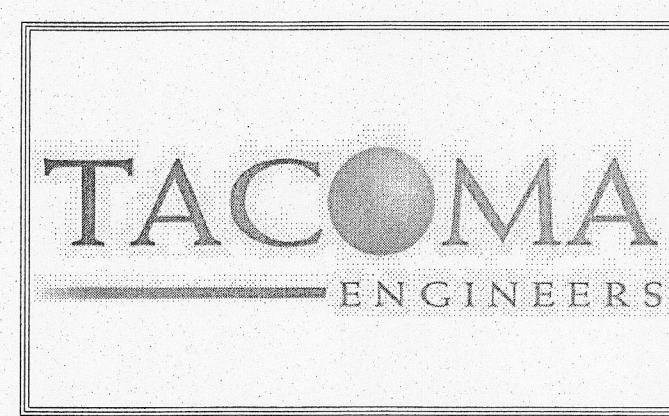

PROJECT
**BARRIER FREE
ADDITION/RENOS**
**YONGE STREET
QUAKER MEETING**

17030 YONGE STREET
NEWMARKET, ONT

TITLE
**ELEVATIONS &
SECTIONS**

DRAWN BY K.L.W	A200
DATE MAR 30, 2016	
SCALE As indicated	
FILE NO.	
	PROJECT NO. 16P467