


Authorities Having Jurisdiction

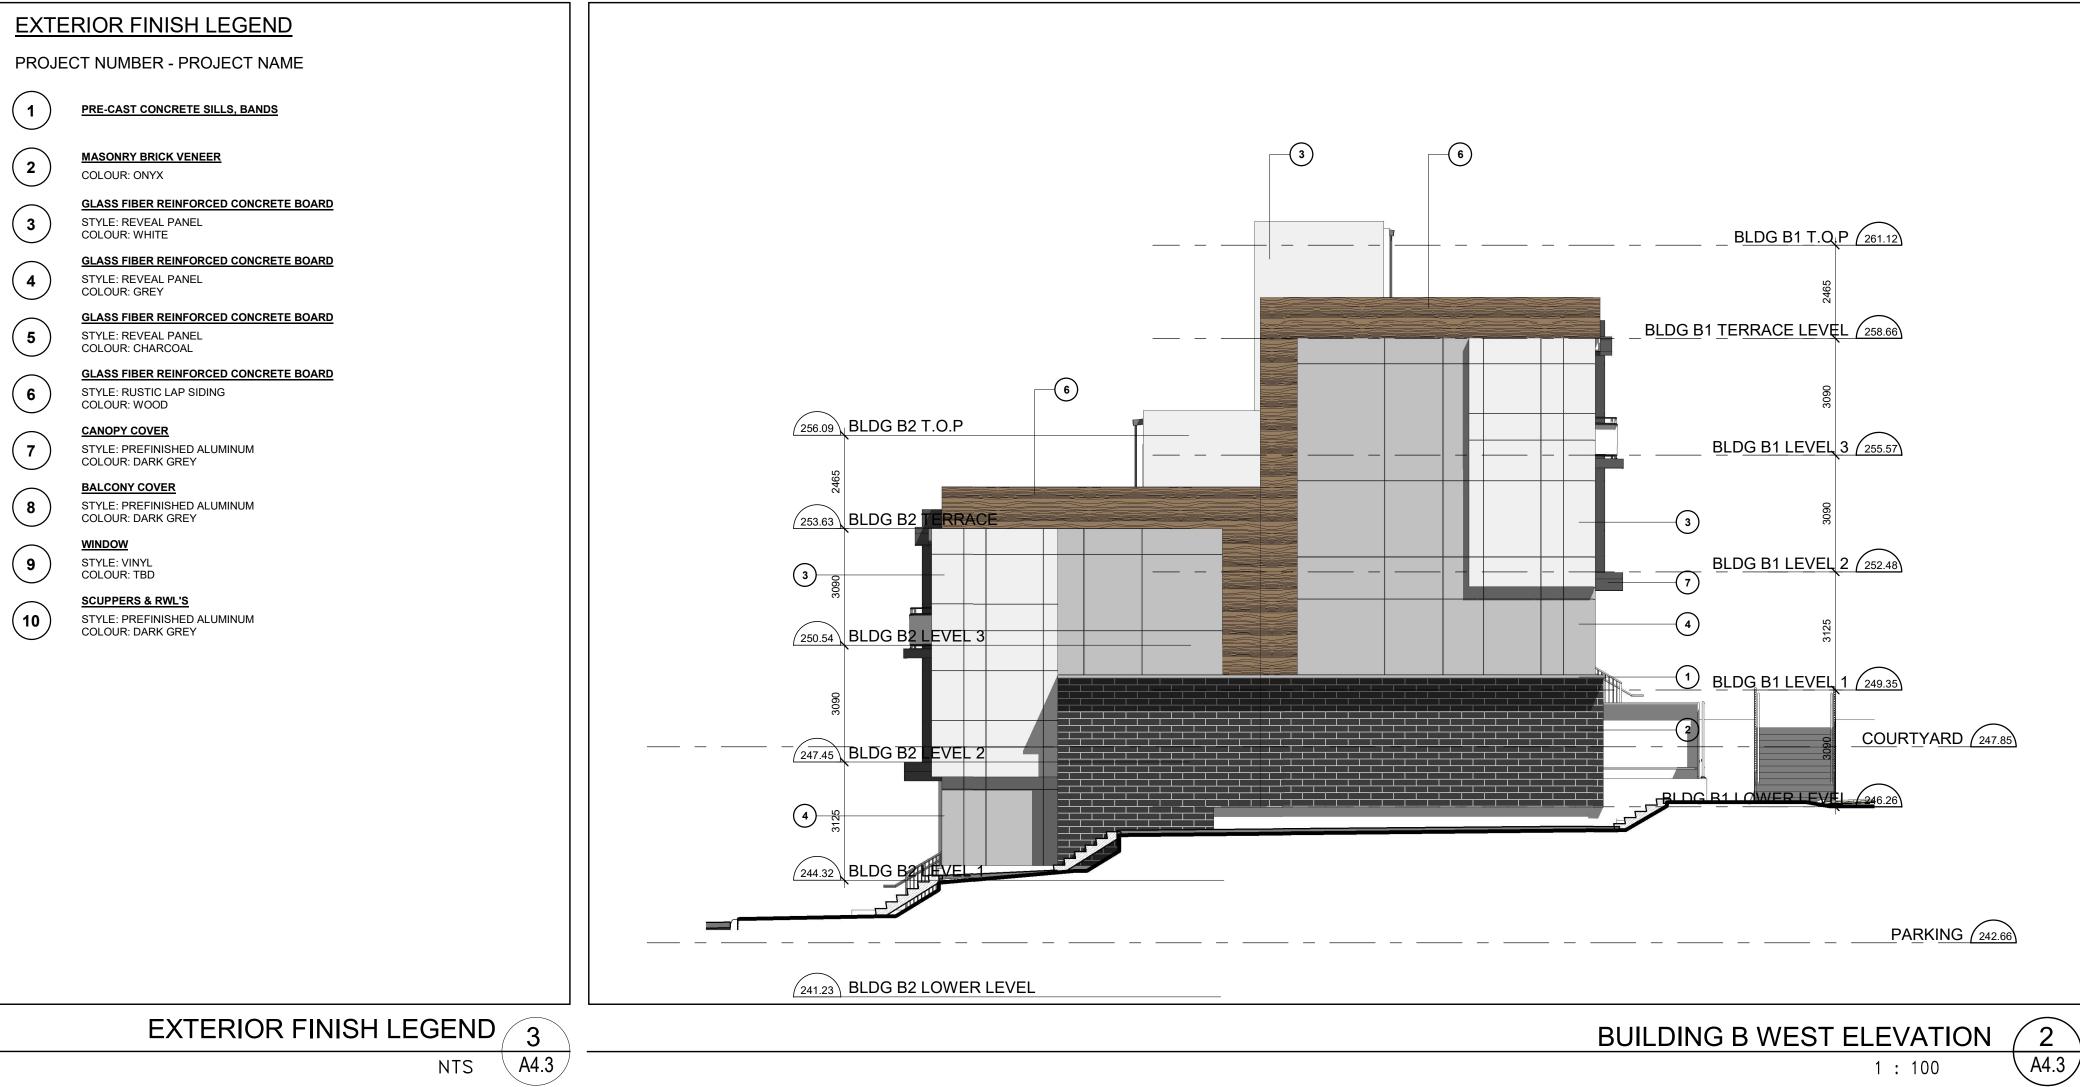

A CONTINUE OF CONT

BUILDING B SOUTH ELEVATION

1 : 100

A4.3

MAIN & QUEEN STREET NEWMARKET

1:100

22-025

JULY 14, 2022

Checked by: