
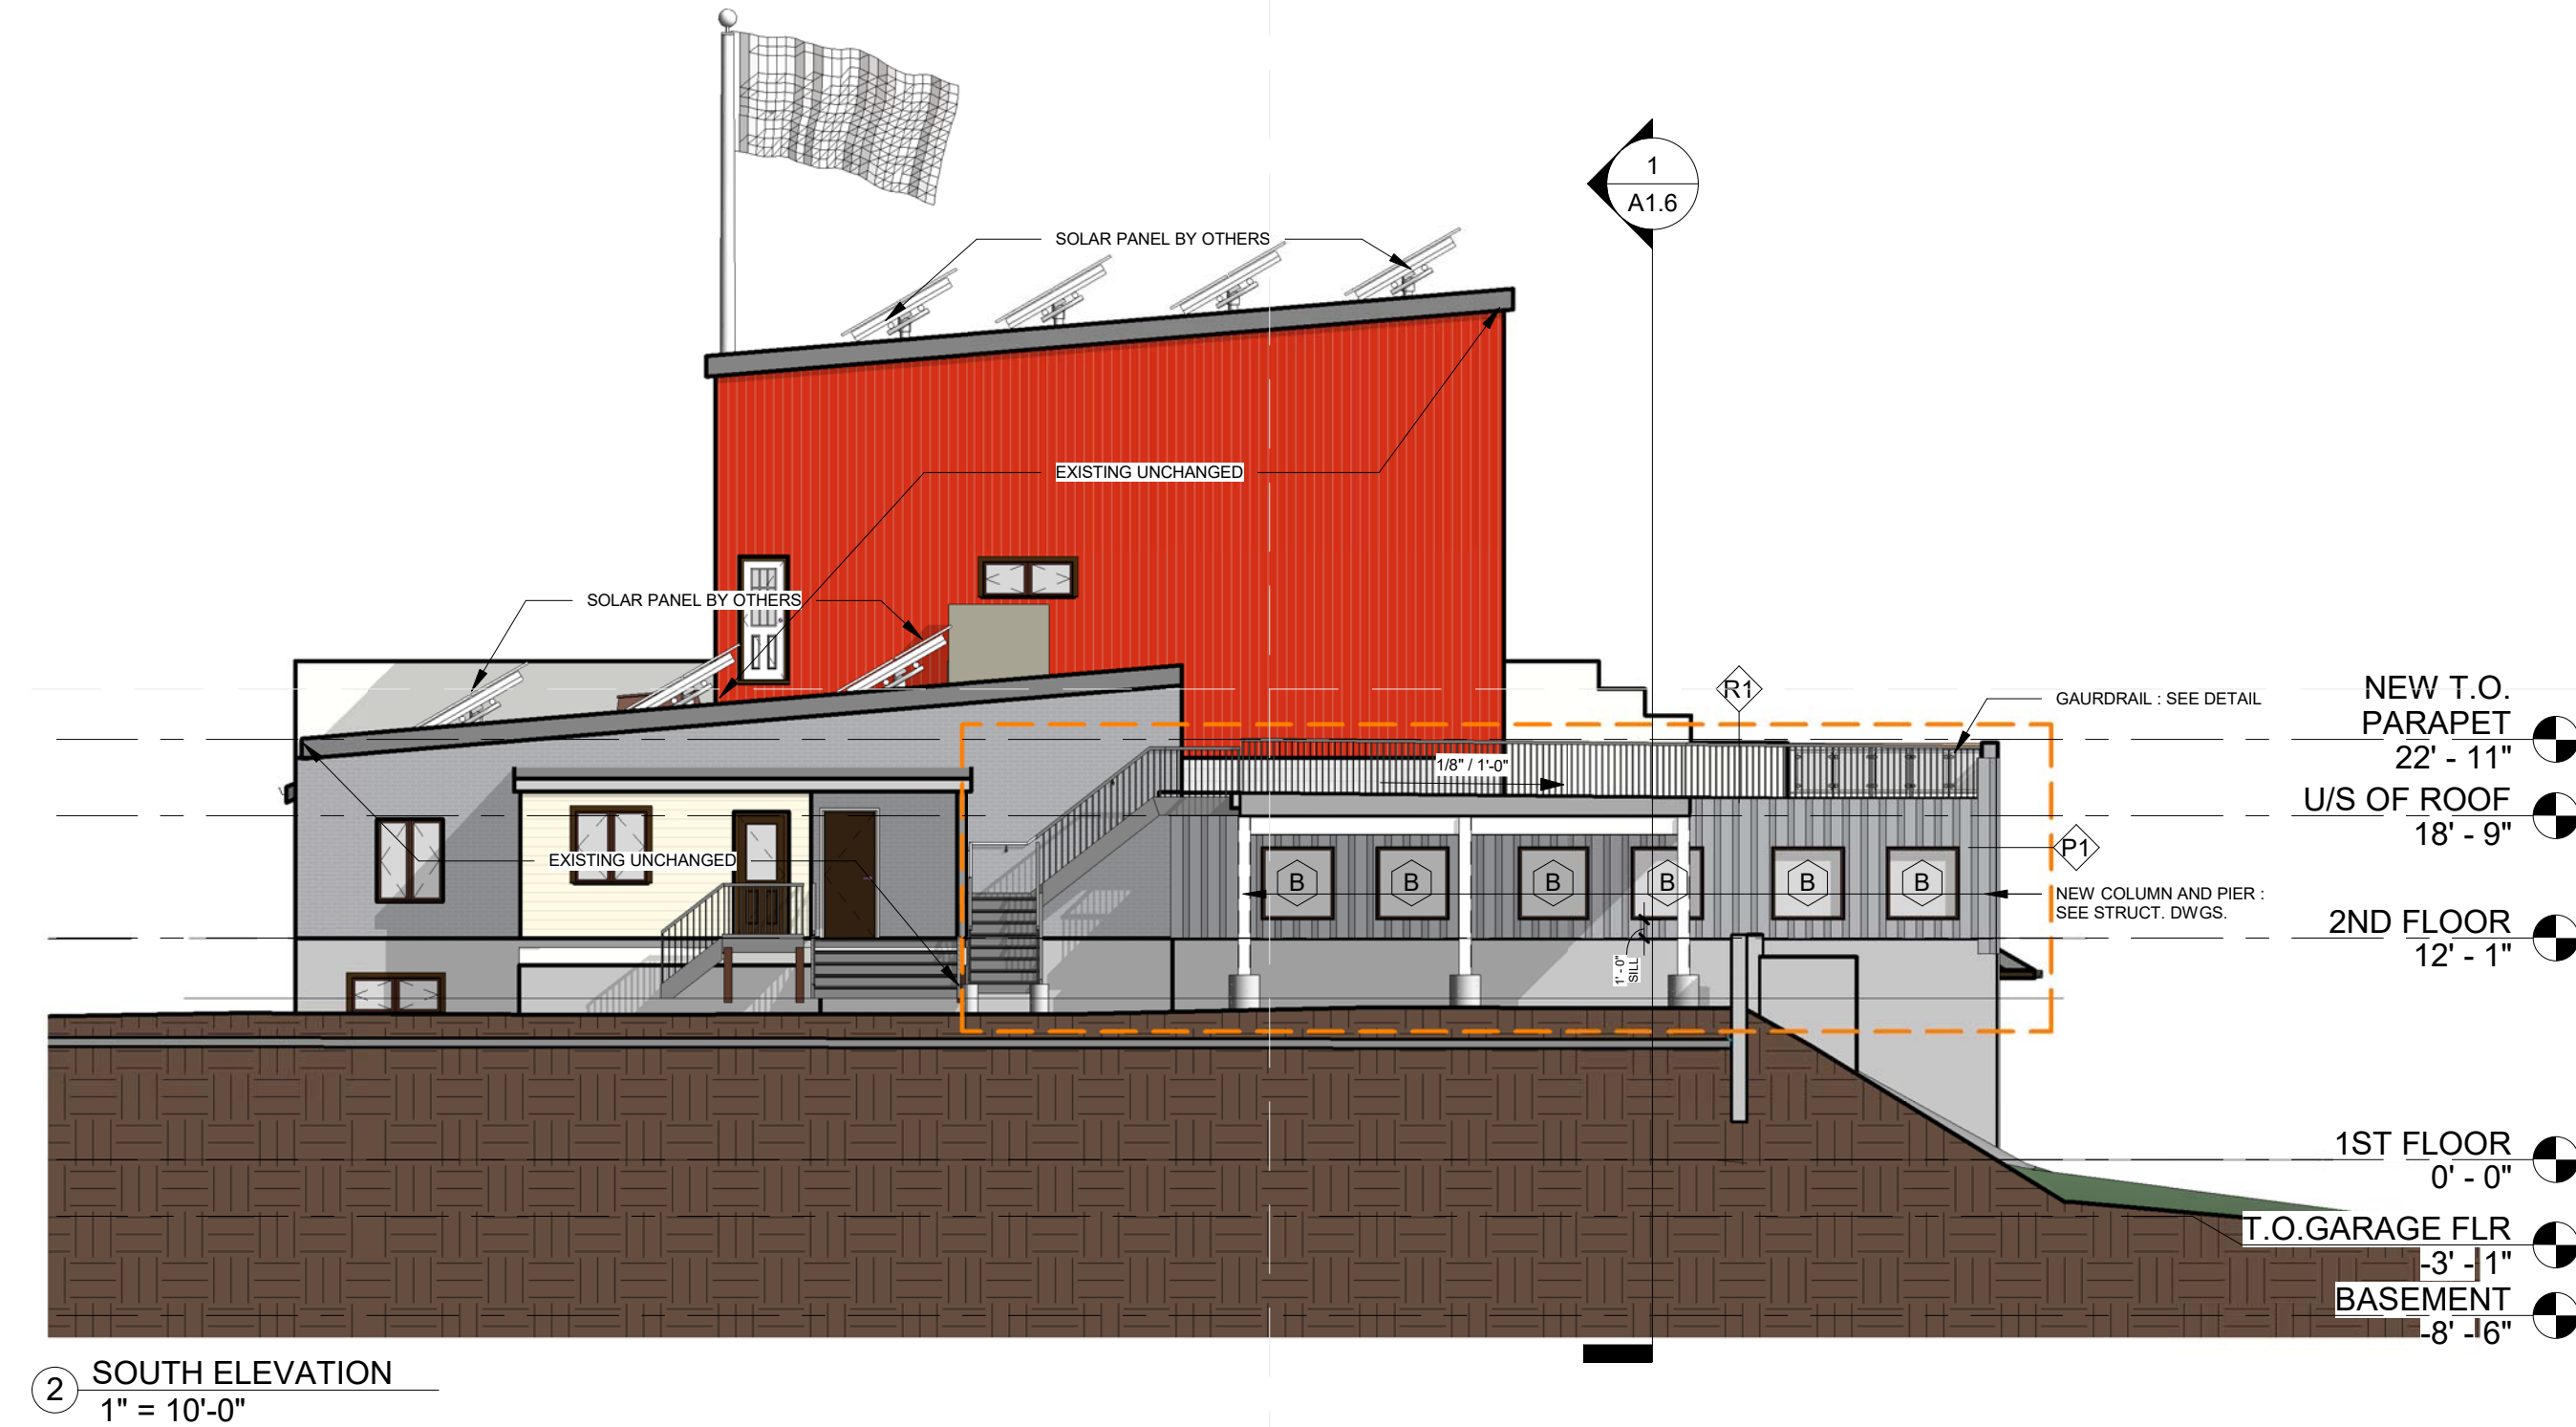
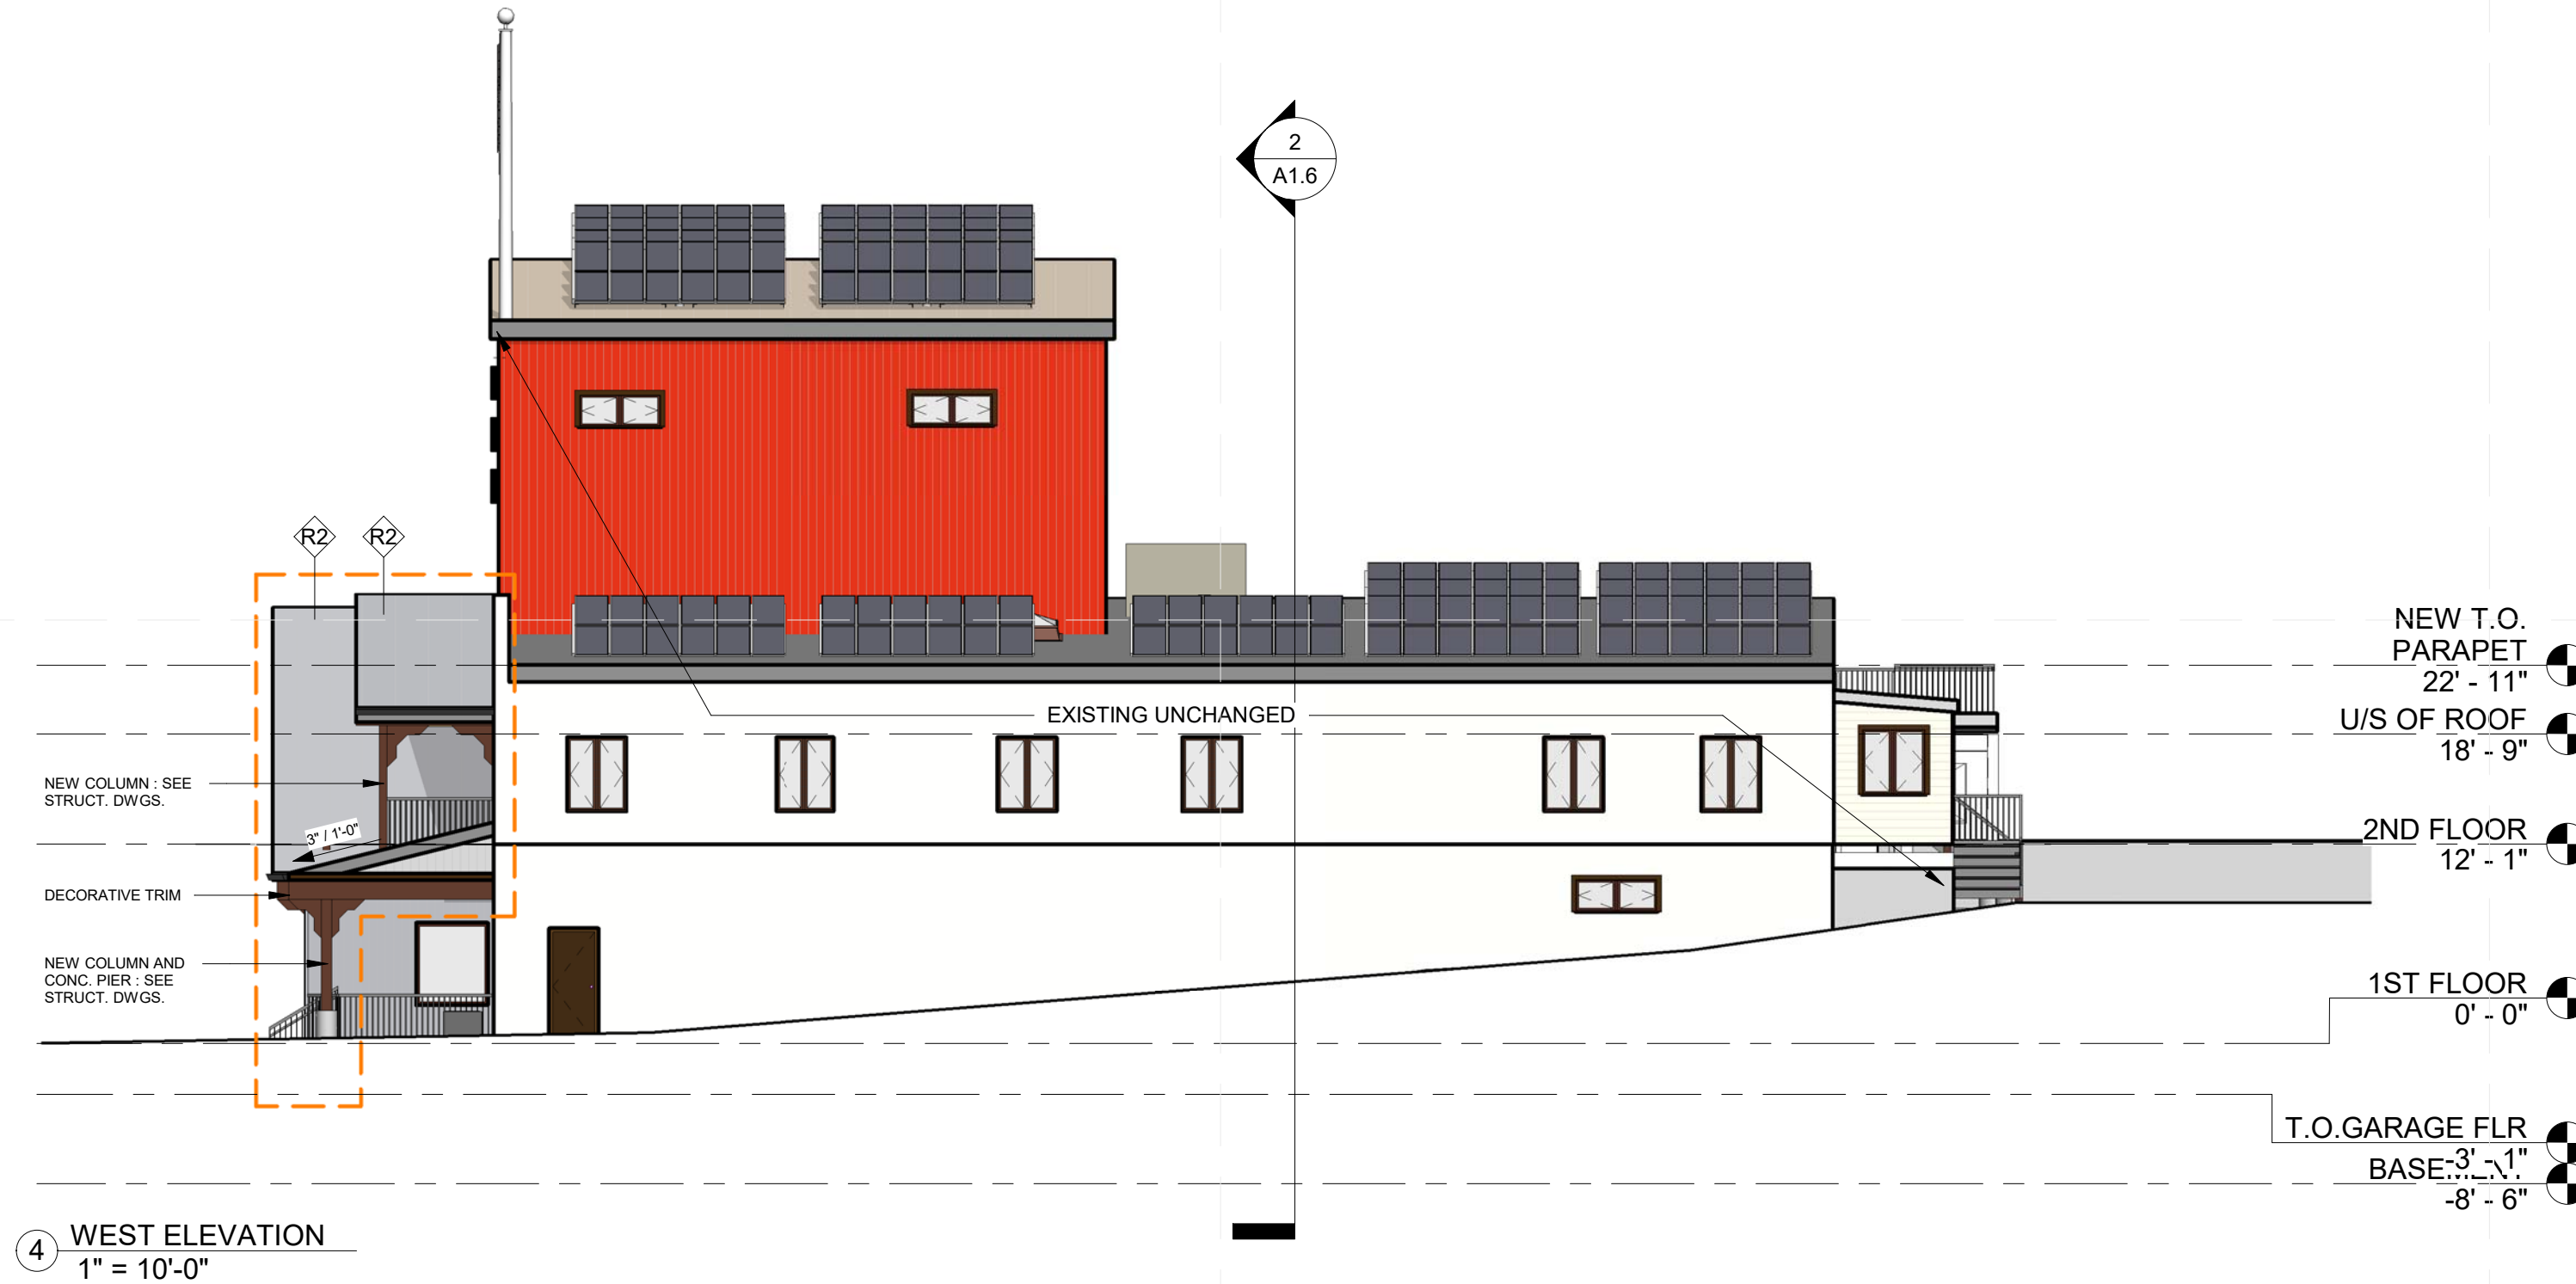
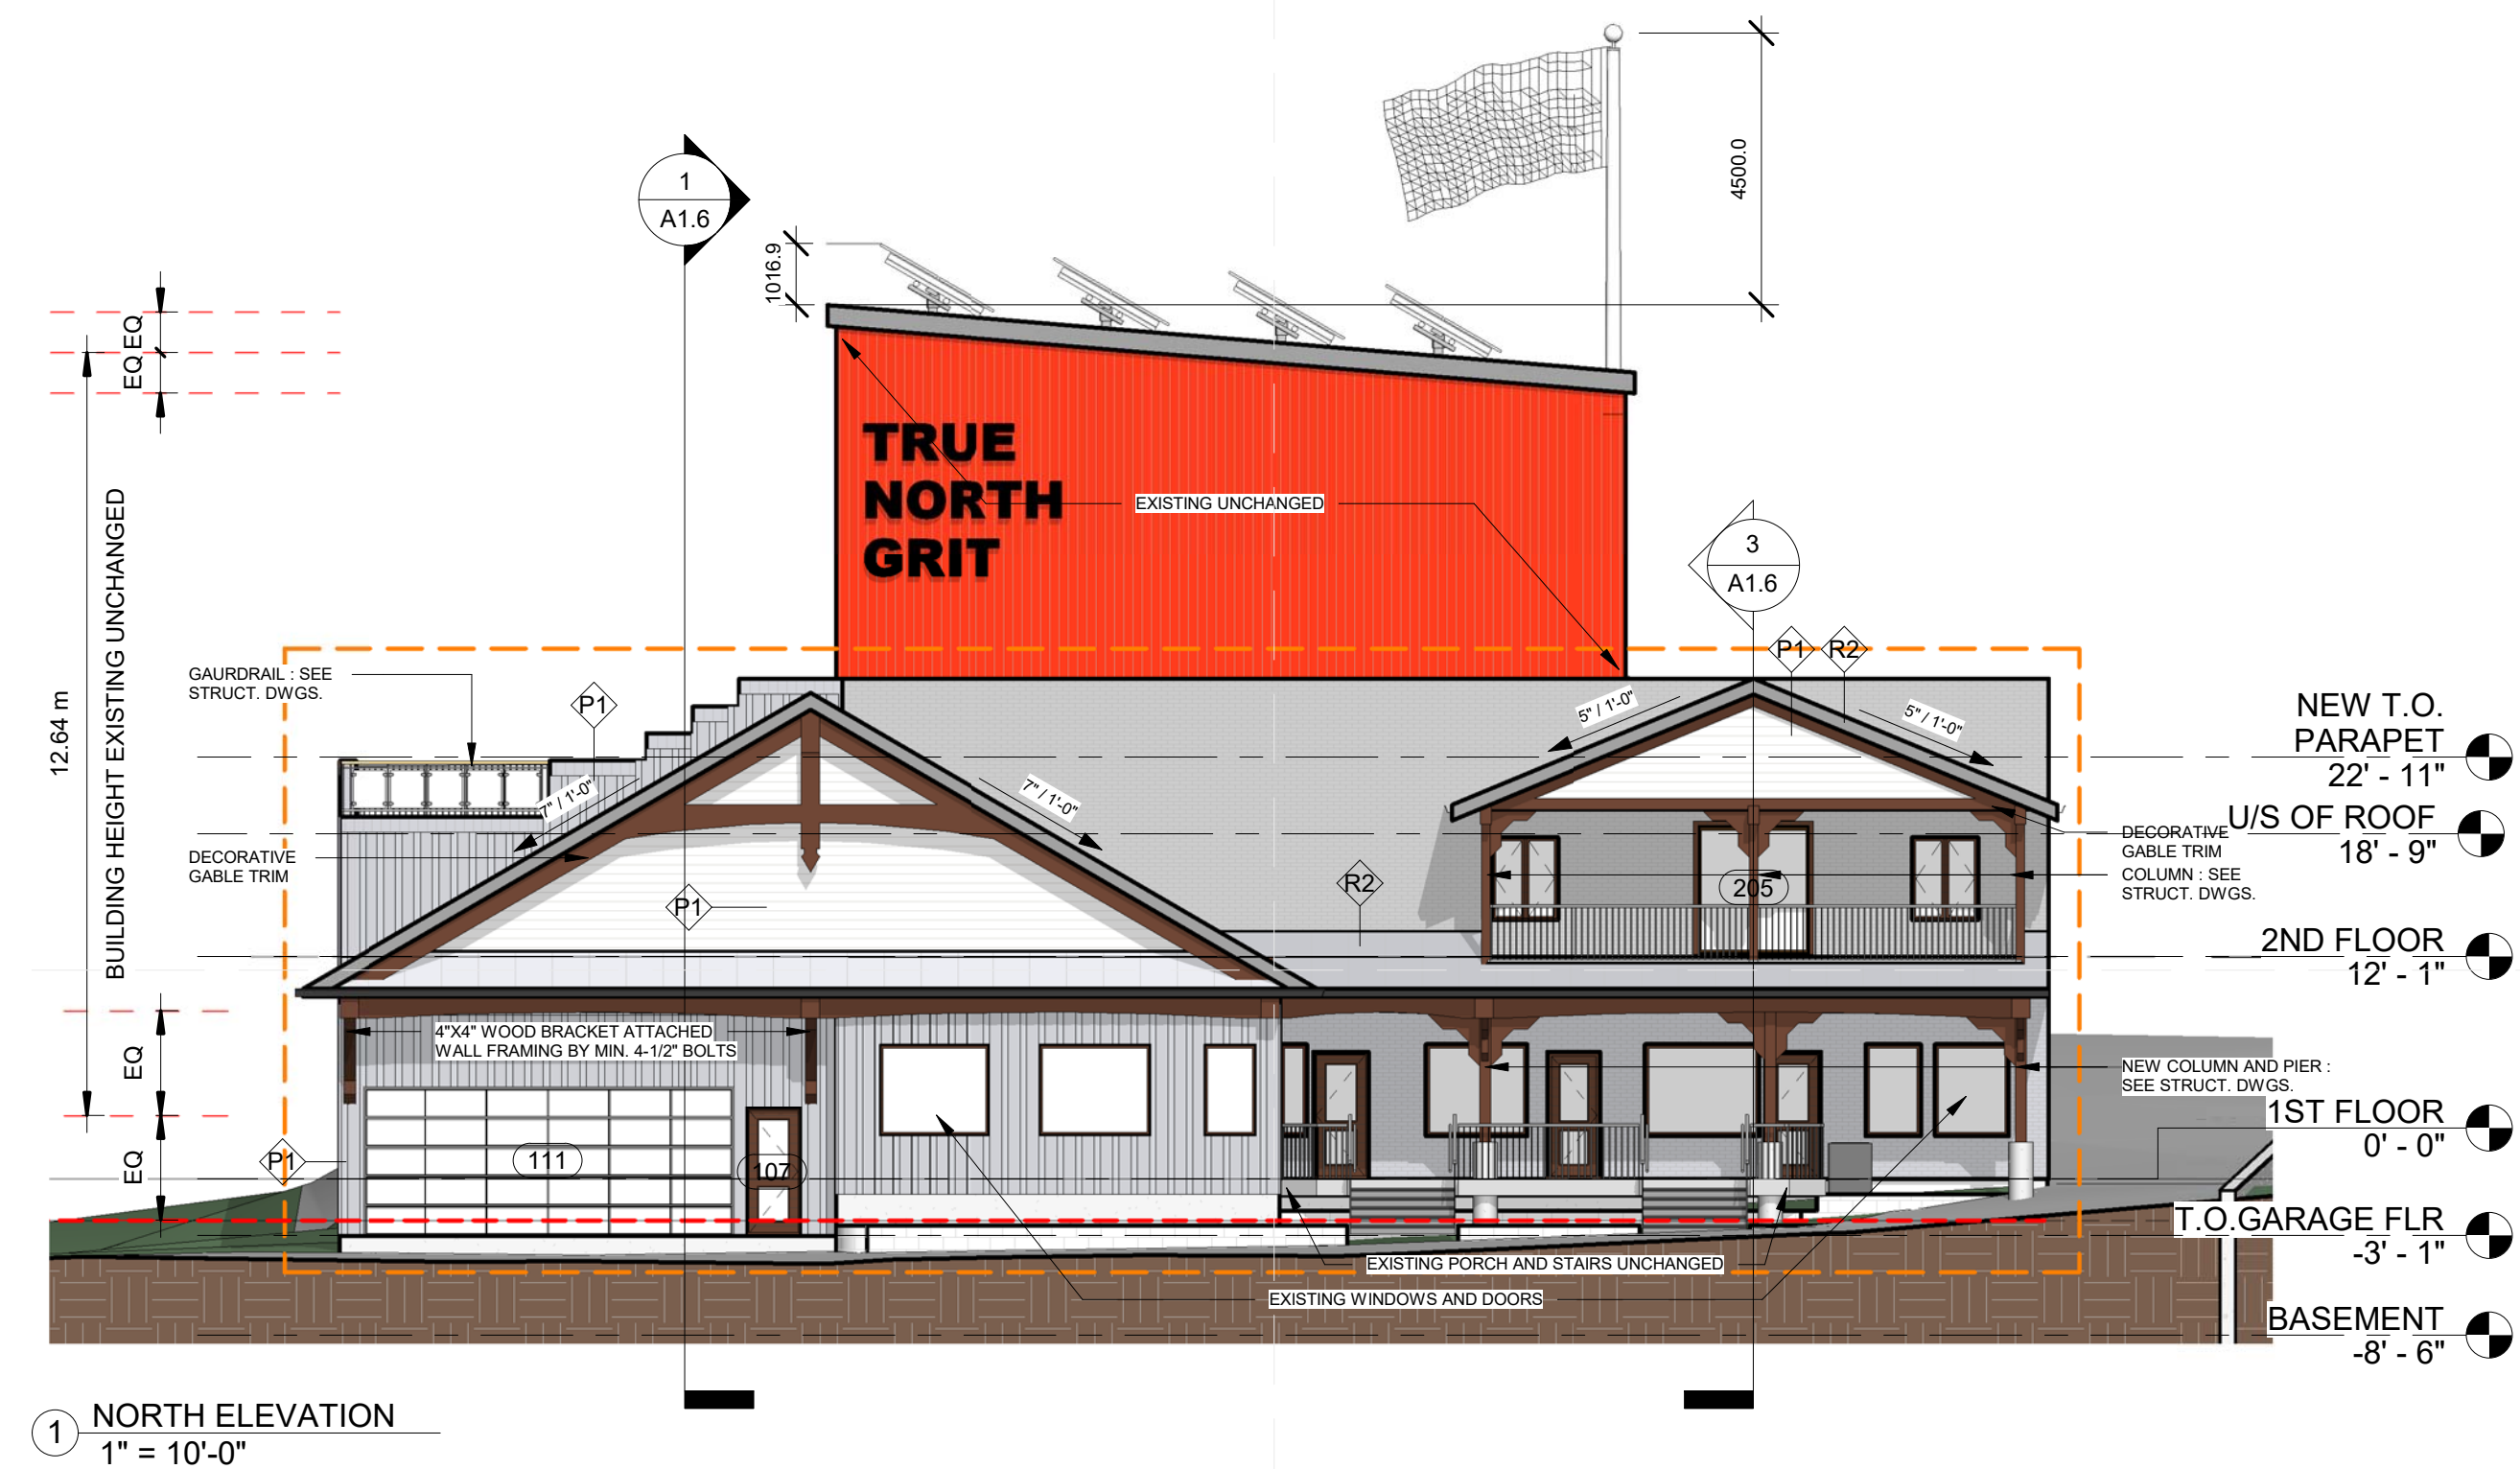
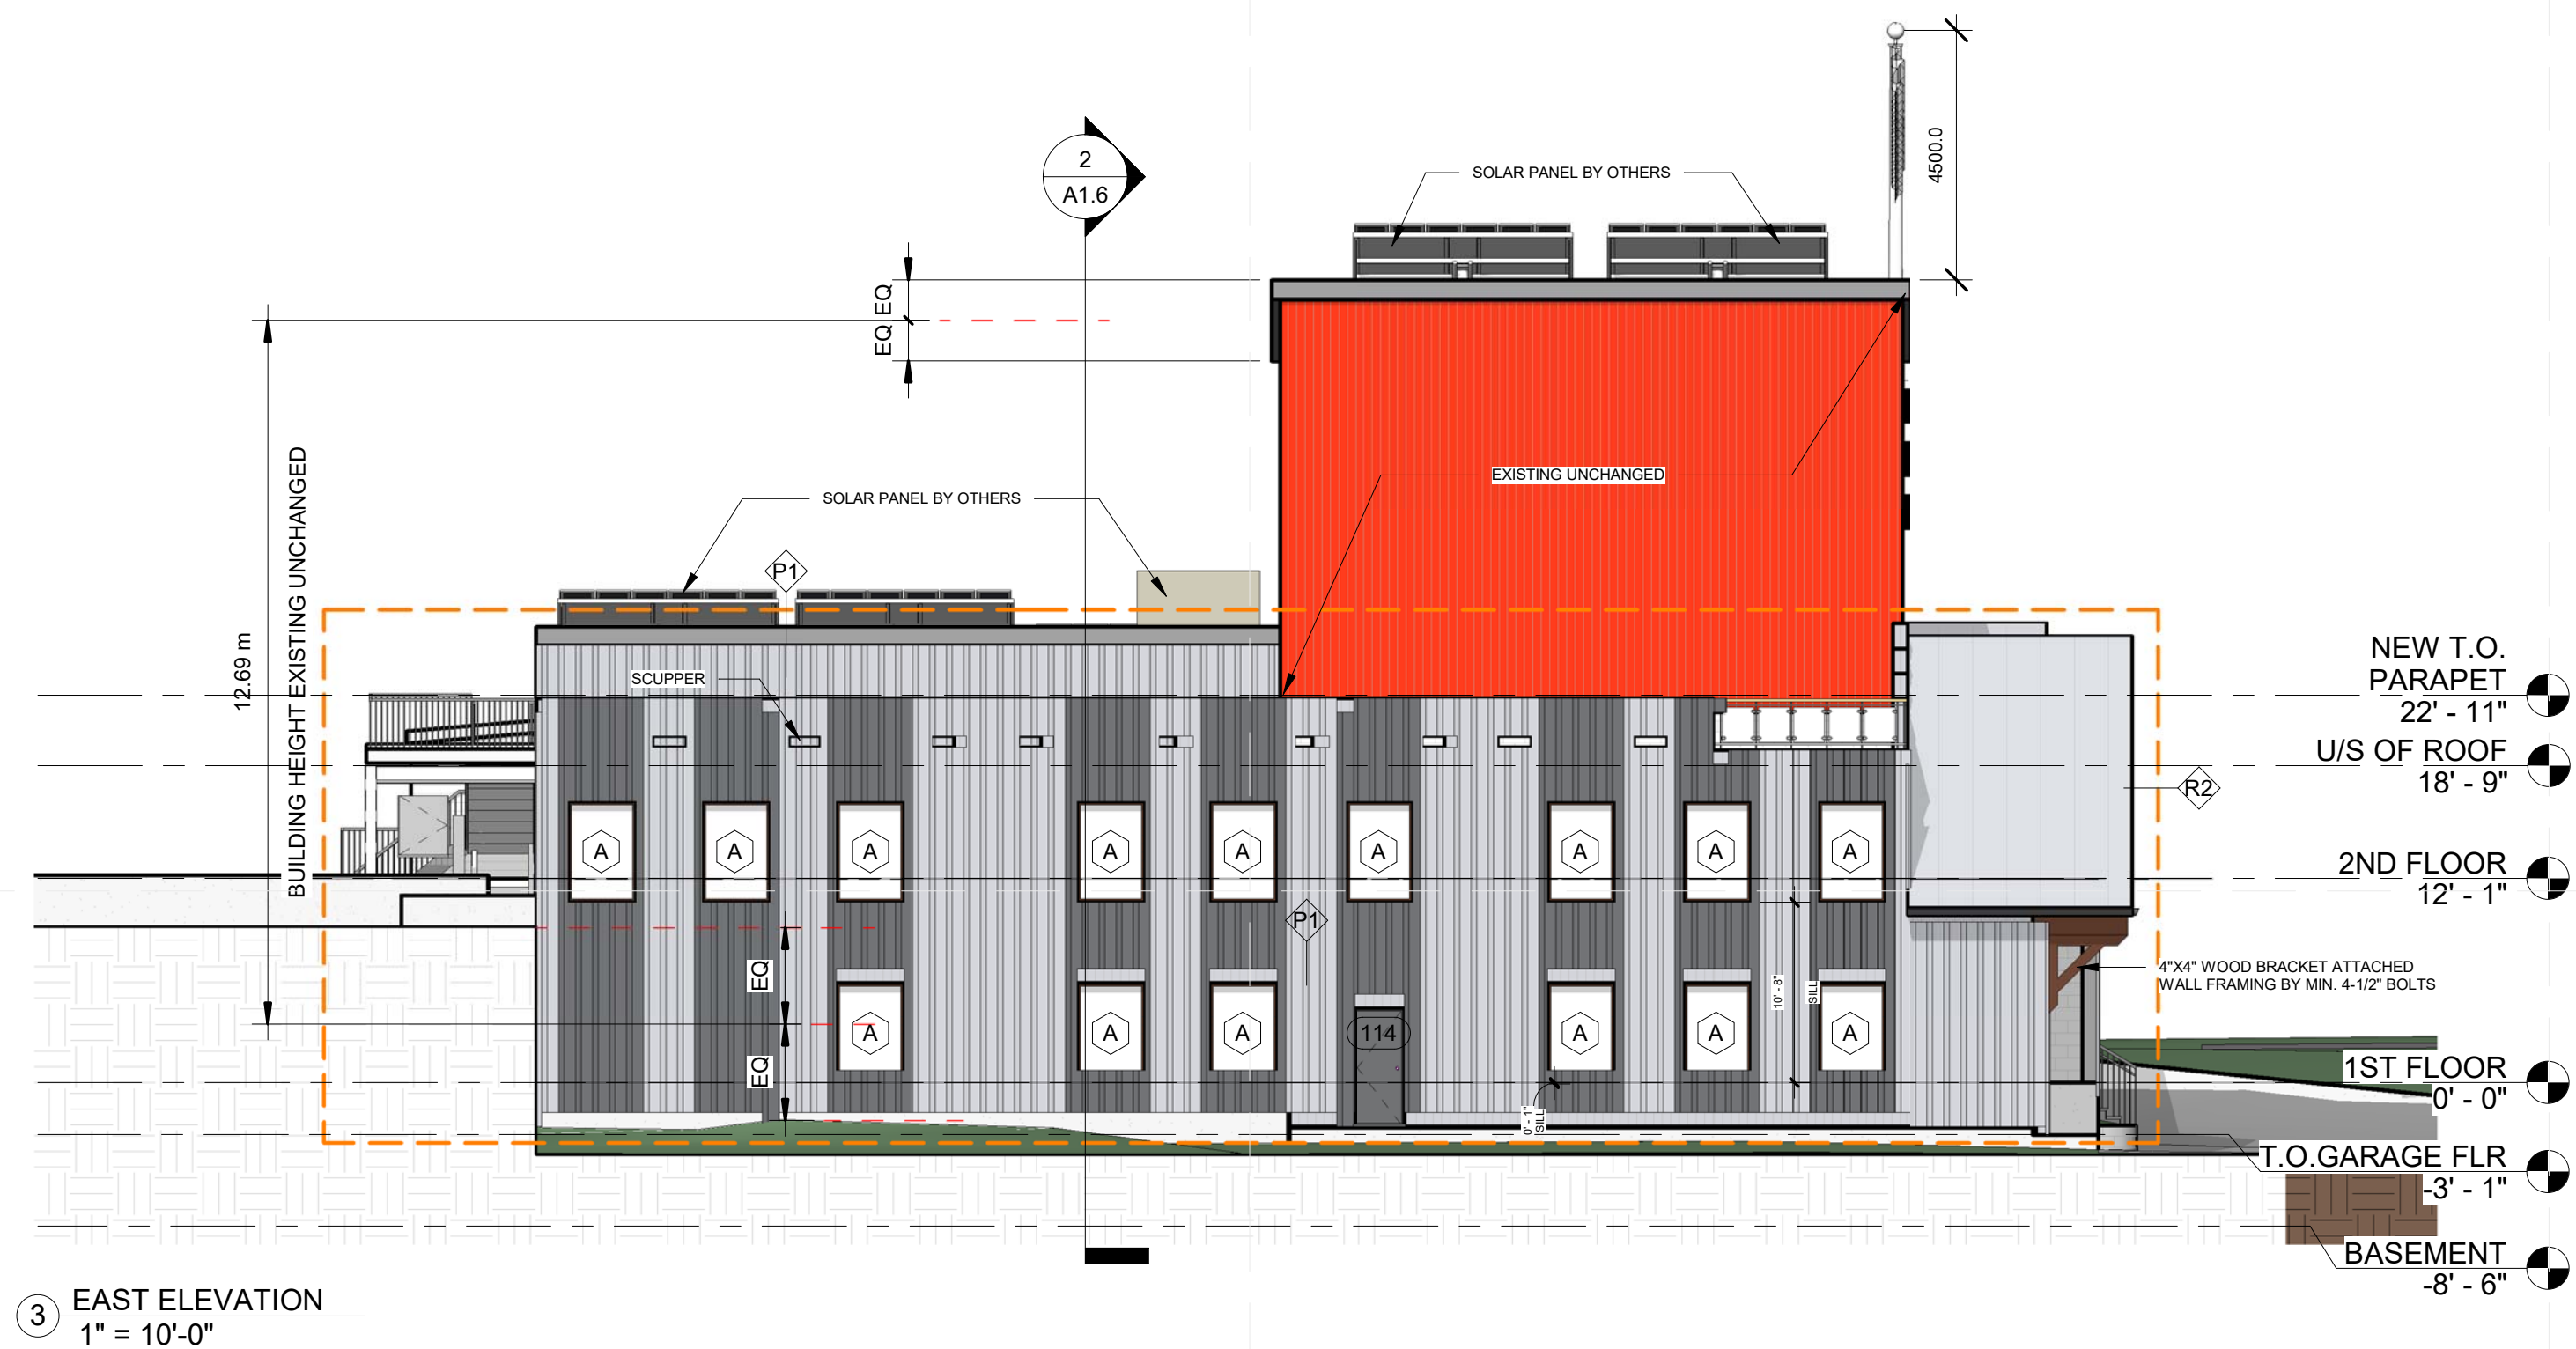


PRO VISION ARCHITECTURE INC.
T: (416) 800-6347 F: (416) 800-9625
Email: pva@provisionarch.com
14961 Yonge St. Unit B, Aurora, ON L4G 1M5

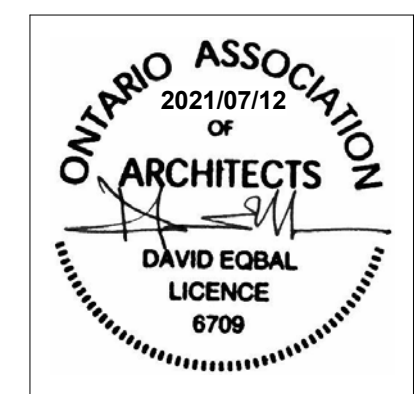

REVISION SCHEDULE			
No.	Description	Date	By

PROJECT NAME:
**ALTERATION TO
482 Ontario St. Newmarket**

PROJECT ADDRESS:
482 Ontario St. Newmarket

CLIENT'S NAME & ADDRESS:
**TRUE NORTH GRIT
482 Ontario St. Newmarket 1G3**

PROJECT STATUS:
BUILDING PERMIT APPLICATION

DRAWN BY: DE, SC
CHECKED BY: DE
DATE: APRIL 2020
SCALE: As indicated
COPYRIGHT: 2020 PRO VISION ARCHITECTURE INC.


PROJECT NO:
2011343

SHEET TITLE
ELEVATIONS


A1.4
SHEET OF

Copyright Pro Vision Architecture Inc., O.A.A. Duplication or reproduction by any means without the express written consent of Pro Vision Architecture Inc., OAA is a violation of Federal and International law. The information contained on this document are the intellectual property of Pro Vision Architecture Inc., OAA and all rights thereto are Reserved. 2021-09-03 8:05:37 AM

METAL PANEL CLADDING
AGWAY METALS INC.
HV-12
COLOUR : QC28273 BONE WHITE

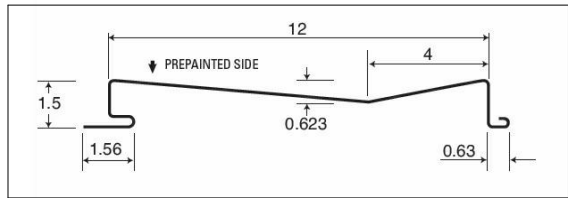


METAL ROOFING
AGWAY METALS INC.
AR STANDING SEAM AR-38
COLOUR : QC28273 BONE WHITE

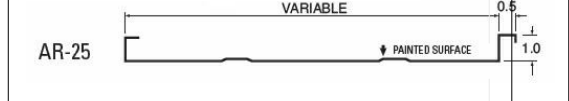


METAL PANEL CLADDING
AGWAY METALS INC.
HV-12
COLOUR : QC28314 DEEP GREY

METAL PANEL CLADDING
AGWAY METALS INC.
HF-12
COLOUR : CHERRY WOODGRAIN

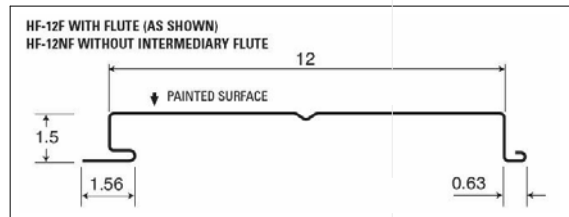

EXISTING BRICK VENEER WALL
TO BE MATCHED WITH SAME
COLOUR OF NEW METAL PANEL

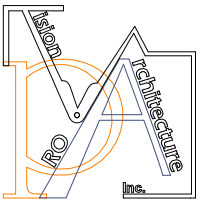

PRO VISION ARCHITECTURE INC.
T:(416)800-6347 F:(416)800-9625
Email: pva@provisionarch.com
14961 Yonge St. Unit B. Aurora, ON L4G 1M5



REVISION SCHEDULE

No.	Description	Date	By
-----	-------------	------	----

PROJECT NAME:
**REDEVELOPMENT AT
482 Ontario St. Newmarket**

PROJECT ADDRESS:
482 Ontario St. Newmarket
CLIENT'S NAME & ADDRESS:
TRUE NORTH GRIT
482 Ontario St. Newmarket 1G3

PROJECT STATUS:
BUILDING PERMIT APPLICATION

DRAWN Author
CHECKED Checker
DATE: APRIL 2020
SCALE: As indicated
COPYRIGHT:
2018 PRO VISION ARCHITECTURE INC.

PROJECT NO:
2011343

SHEET TITLE
MATERIAL SCHEDULE

A1.9
SHEET