


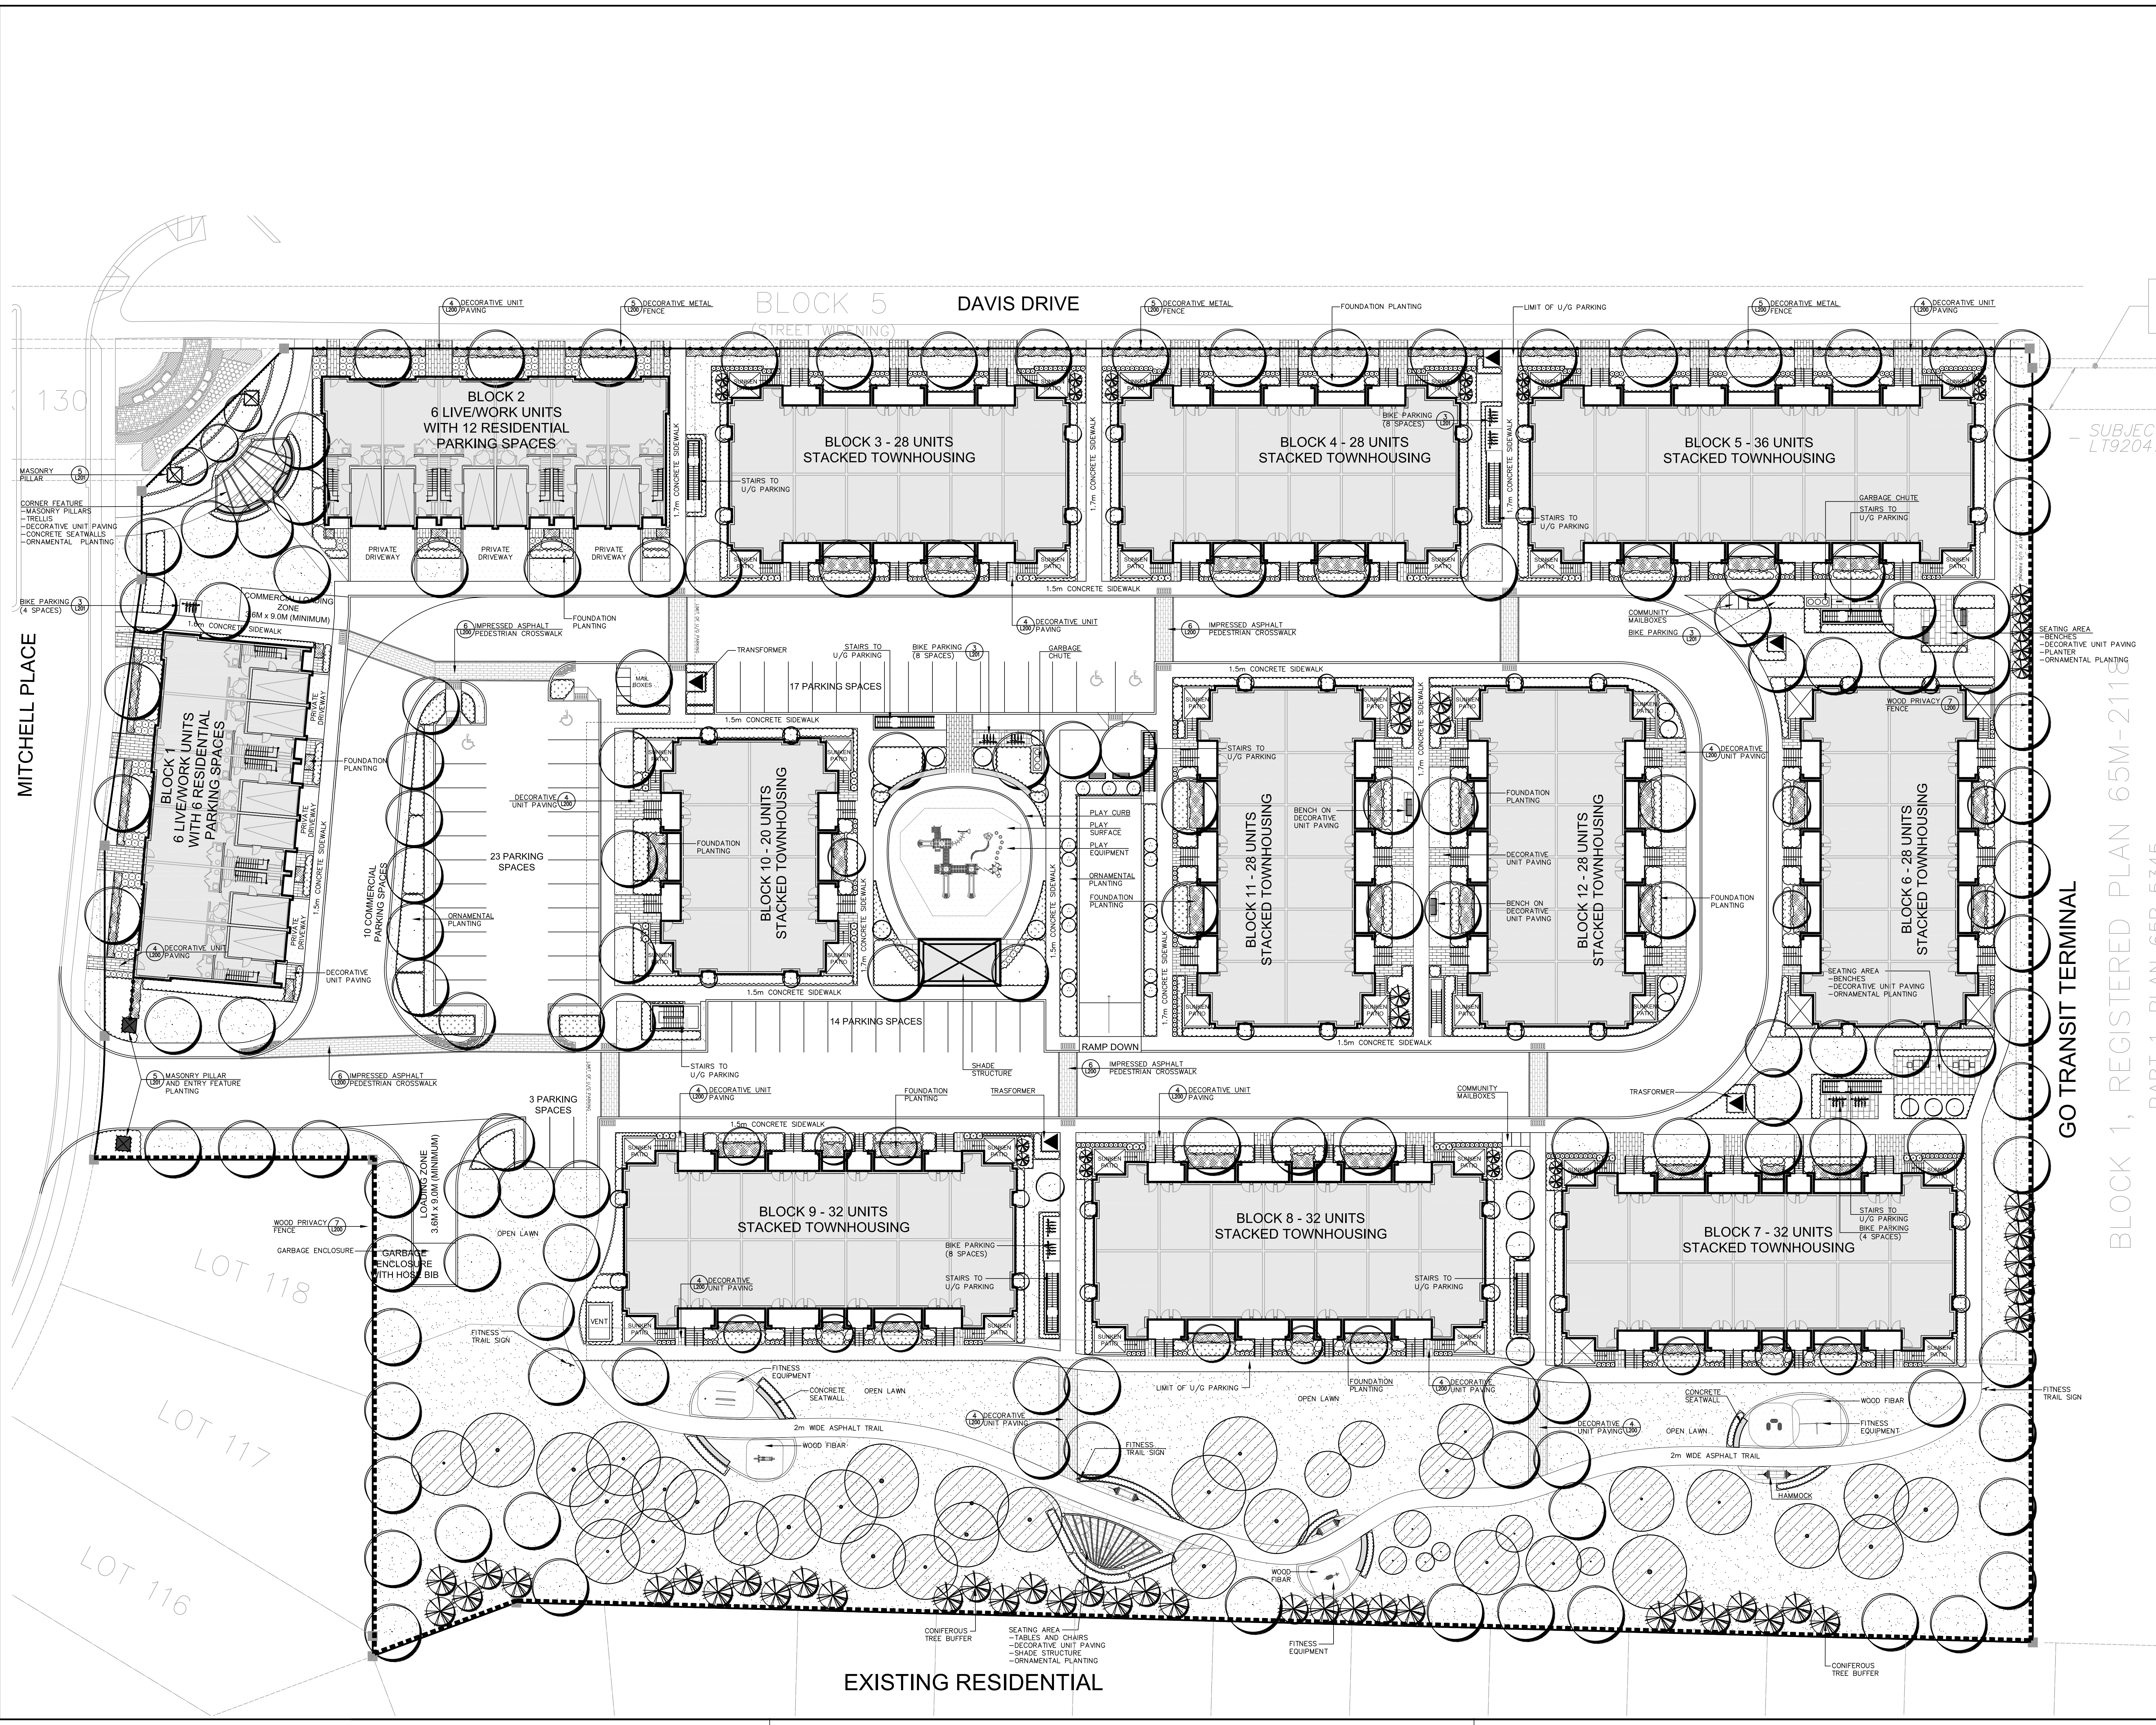

GENERAL NOTES

- VERIFY ALL DIMENSIONS.
- DO NOT SCALE DRAWINGS.
- REPORT ANY DISCREPANCIES, DISCOVERED ERRORS, OR OMISSIONS TO THE LANDSCAPE ARCHITECT BEFORE PROCEEDING.
- IT IS ADVISED THAT CONTRACTORS CONTACT THE LANDSCAPE ARCHITECT PRIOR TO CONSTRUCTION TO ENSURE THE USE OF THE LATEST REVISED DRAWINGS.
- DRAWINGS AND SPECIFICATIONS ARE THE PROPERTY OF THE LANDSCAPE ARCHITECT.

LEGEND

- EXISTING TREES TO BE PRESERVED
- PROPOSED DECIDUOUS TREE
- PROPOSED LARGE DECIDUOUS SHRUB
- PROPOSED CONIFEROUS TREE
- DECIDUOUS SHRUBS
- ORNAMENTAL GRASS AND PERENNIAL PLANTING
- CONIFEROUS SHRUBS
- SODDING
- CONCRETE SEATWALL
- BENCH
- BIKE RACK
- METAL FENCE
- MASONRY PILLAR

No.	DATE	REVISION	BY
1.	2019-04-03	Issued for Submission	s.m.

It is the responsibility of the Contractor and/or Owner to ensure that the drawings with the latest revisions are used for construction.

SBK
STRYBOS BARRON KING
LANDSCAPE ARCHITECTURE

5770 HURONTARIO STREET, SUITE 320
MISSISSAUGA, ONTARIO, L4R 3G5
T: 416.695.4949 F: 905.712.3101
WWW.STRYBOS.COM

PROJECT:
MIXED-USE RESIDENTIAL
MITCHELL PLACE
NEWMARKET, ONTARIO

DRAWING TITLE:
PRELIMINARY LANDSCAPE PLAN

SCALE: 1 : 250	PROJECT No. 18-5237
DATE: NOV 28, 2018	DRAWING No. L100
DRAWN BY: SS	
CHECKED BY: BB	