


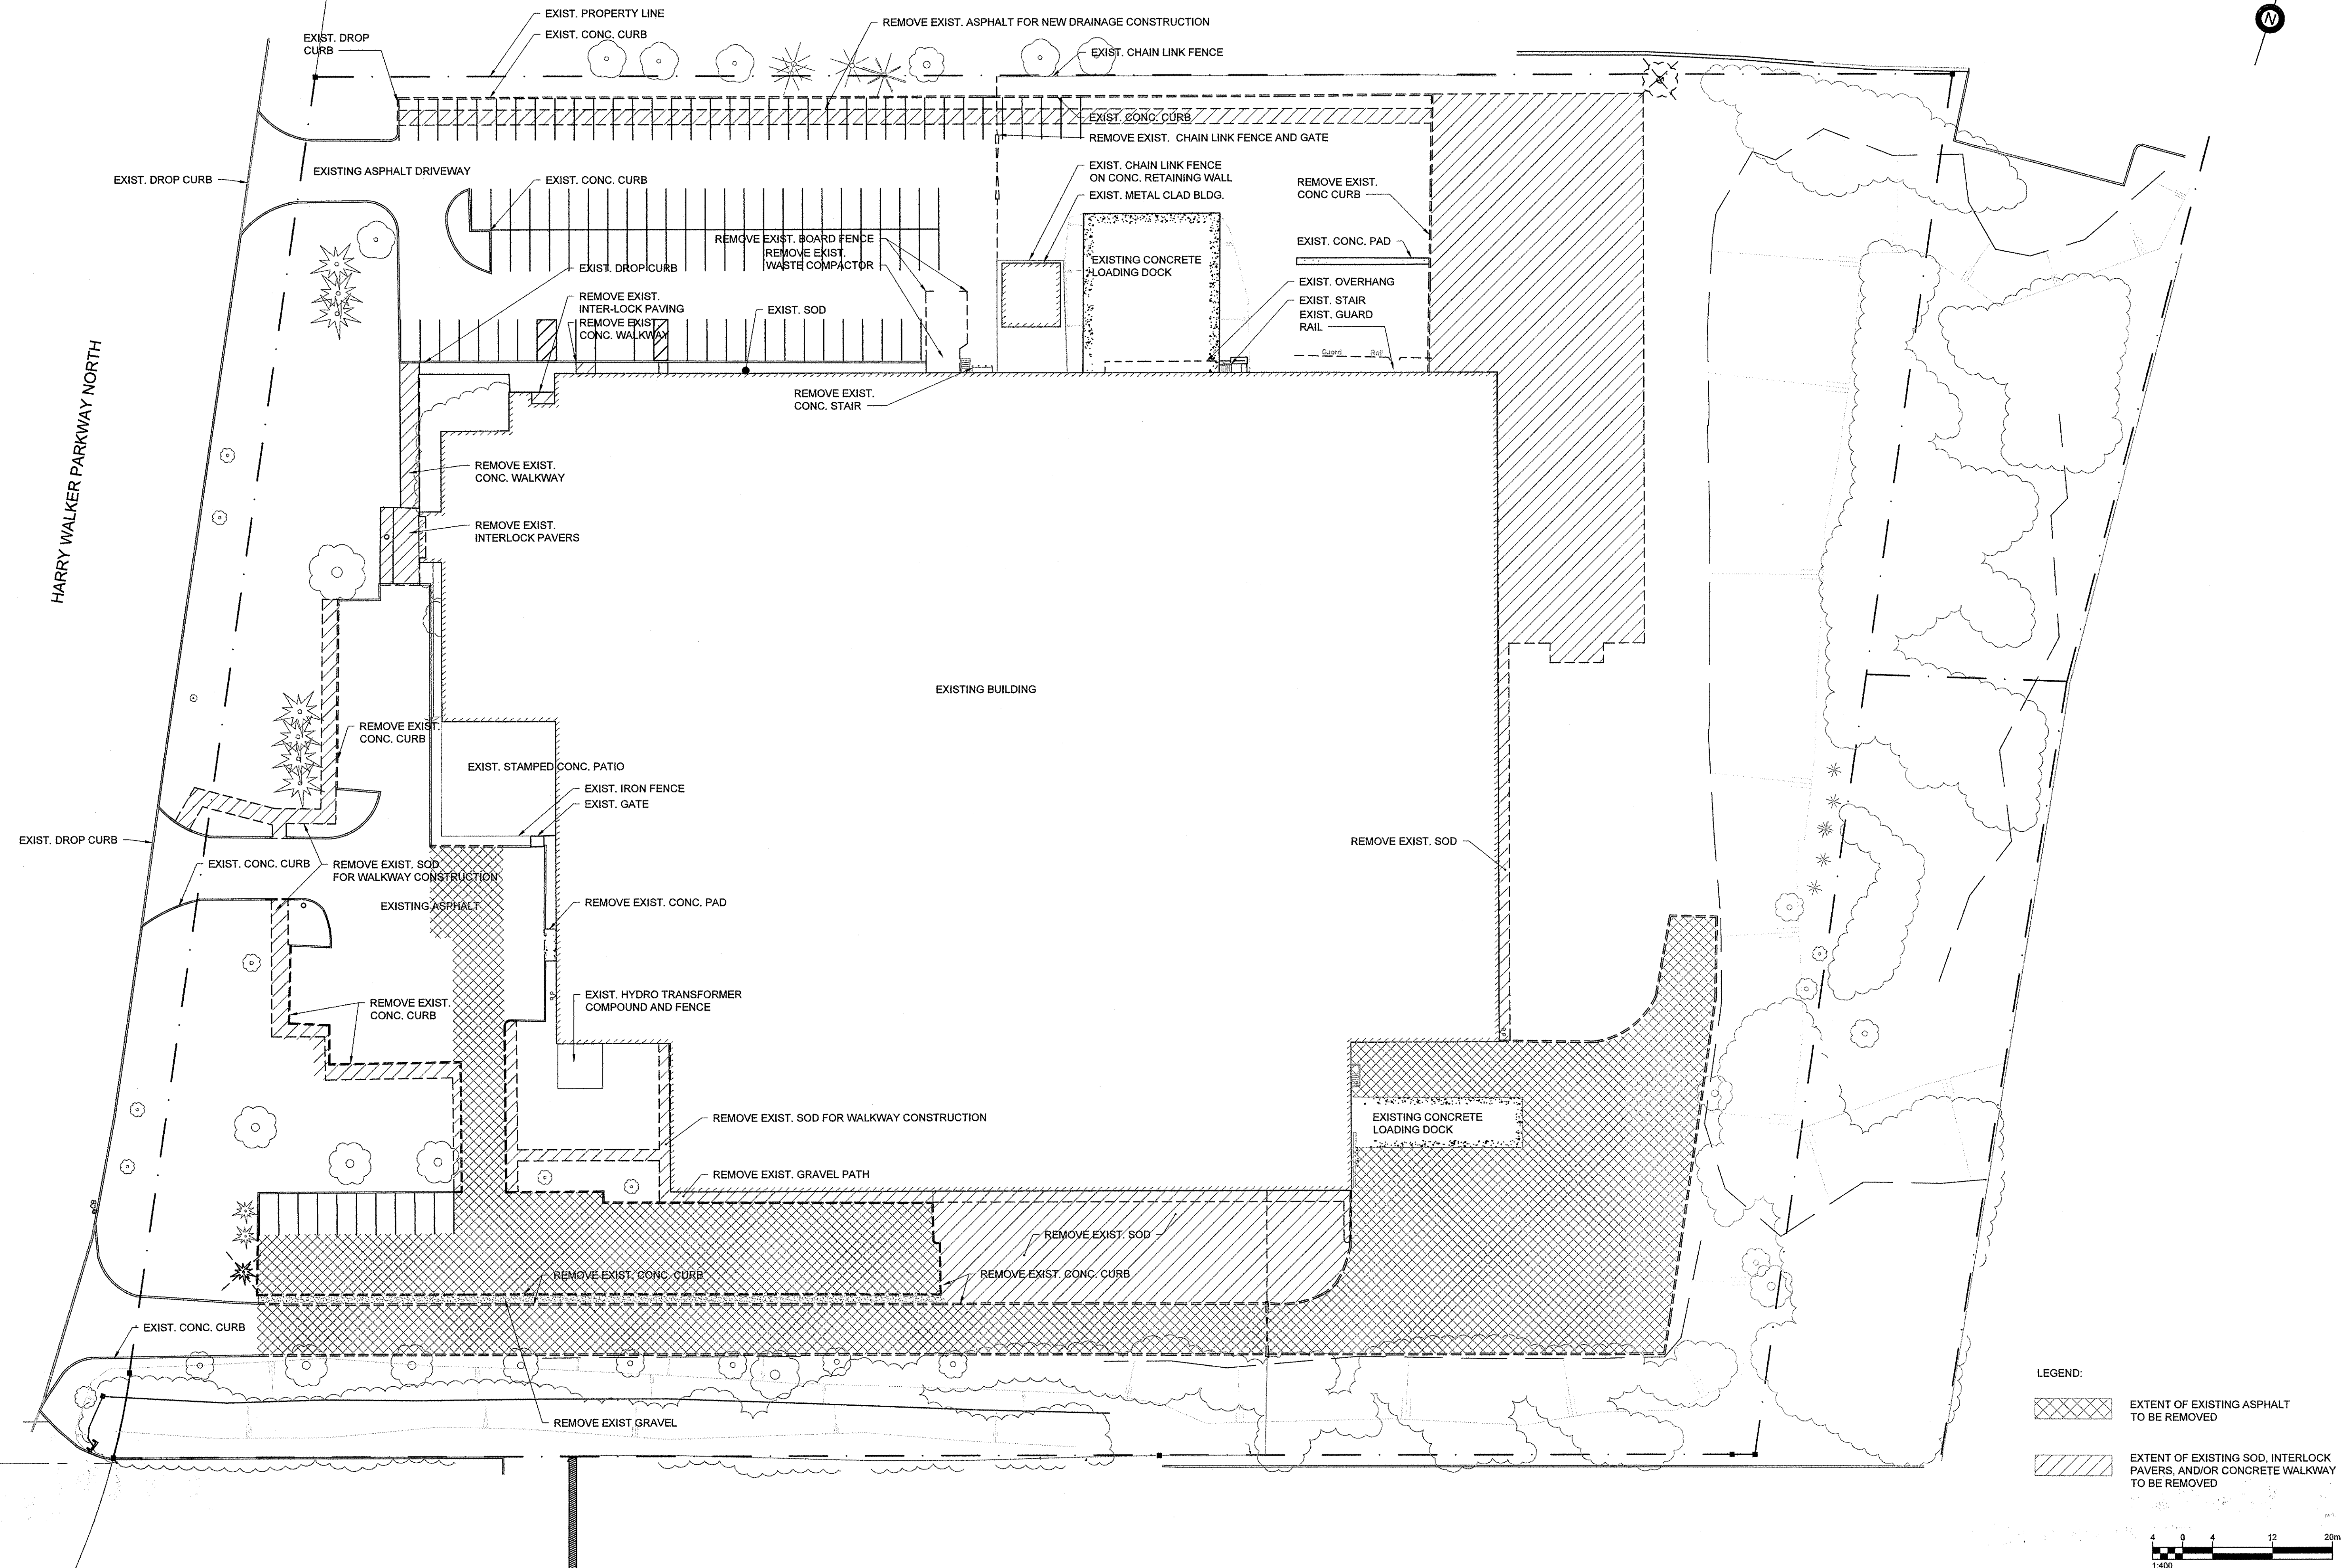



ADDITIONAL NOTES:

1. CONTRACTOR MUST CHECK AND VERIFY ALL DIMENSIONS, DETAILS AND SPECIFICATIONS ON SITE AND REPORT ANY DISCREPANCIES IN WRITING TO YORK REGION REPRESENTATIVE BEFORE PROCEEDING WITH THE WORK
2. DRAWINGS ARE NOT TO BE SCALED
3. BEFORE PROCEEDING WITH THE WORK, CONTRACTOR MUST SUBMIT ALL NECESSARY SAMPLES AND SHOP DRAWINGS TO YORK REGION REPRESENTATIVE FOR APPROVAL
4. ALL DRAWINGS AND SPECIFICATIONS ARE THE PROPERTY OF YORK REGION, AS SUCH, THEY ARE NOT INTENDED FOR USE ON OTHER PROJECTS OR EXTENSIONS OF THE PROJECT SPECIFIED

SESSION	DATE	DESCRIPTION
1	01DEC14	SCHEMATIC DESIGN
2	16DEC14	50% DESIGN DEVEL
3	09JAN15	SITE PLAN APPLICATION

URS

URS Architects & Engineers Canada Inc.
4th Floor, 30 Leek Crescent,
Richmond Hill, Ontario, L4B 4N4
TEL: (905) 882-0190 FAX: (905) 882-4399

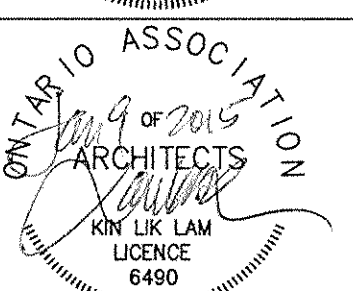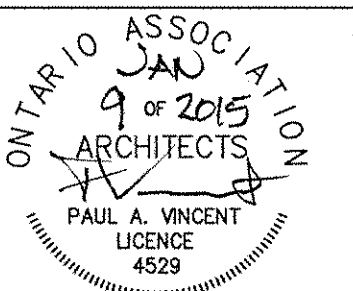

PROPERTY SERVICES

4 (Library Code): N061

DEPARTMENT: PROPERTY SERVICES BRANCH

OR:

DATE: 22NOV14

10

PROJECT

REGION OF YORK

RENOVATIONS

145 HARRY WALKER PARKWAY NORTH

TOWN OF NEWMARKET

1:400

WANG ET AL. KL

WRITTEN TO: PA

SET TITLE:

SITE DEMOLITION PLAN

ET NUMBER:

A12