

665-695 Stonehaven Avenue Town of Newmarket

Zoning By-law Amendment Application

November 25, 2019

Site Context




groundswell
URBAN PLANNERS INC.


GIVING YOU SOMETHING TO BUILD ON.



Zoning By-law 2010-40

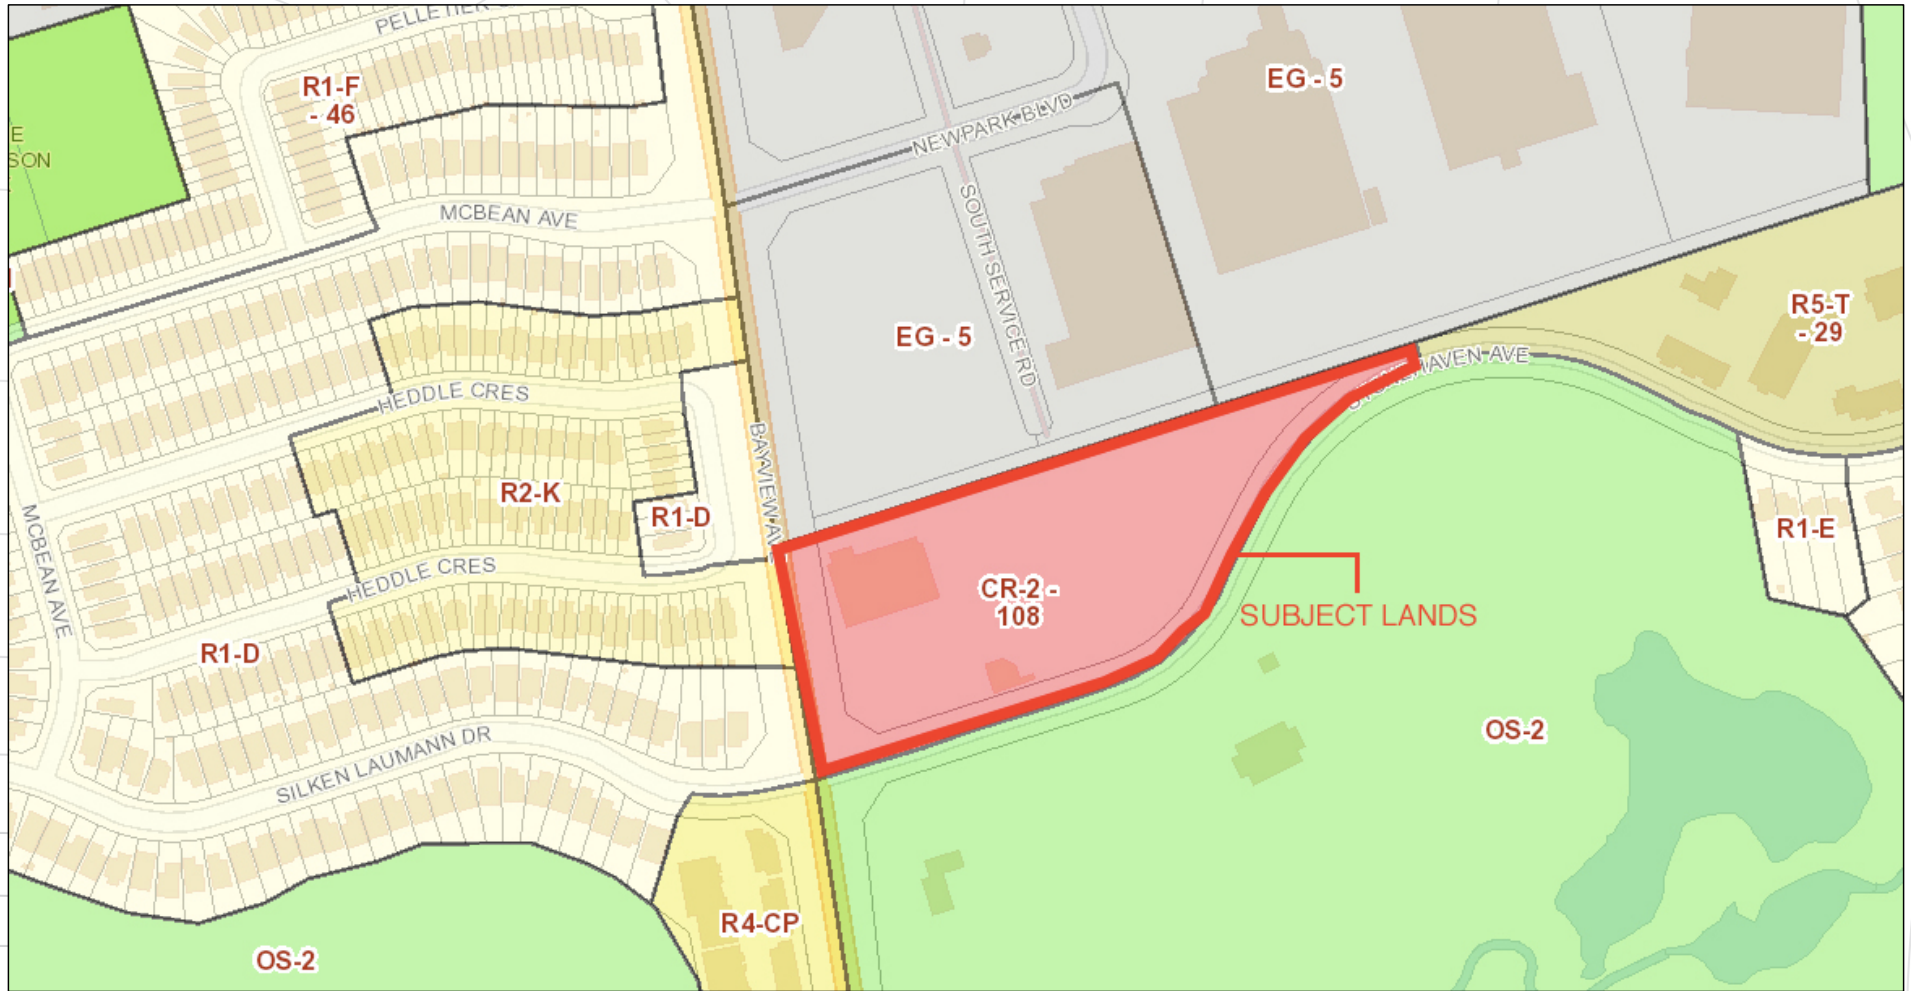

Site Plan

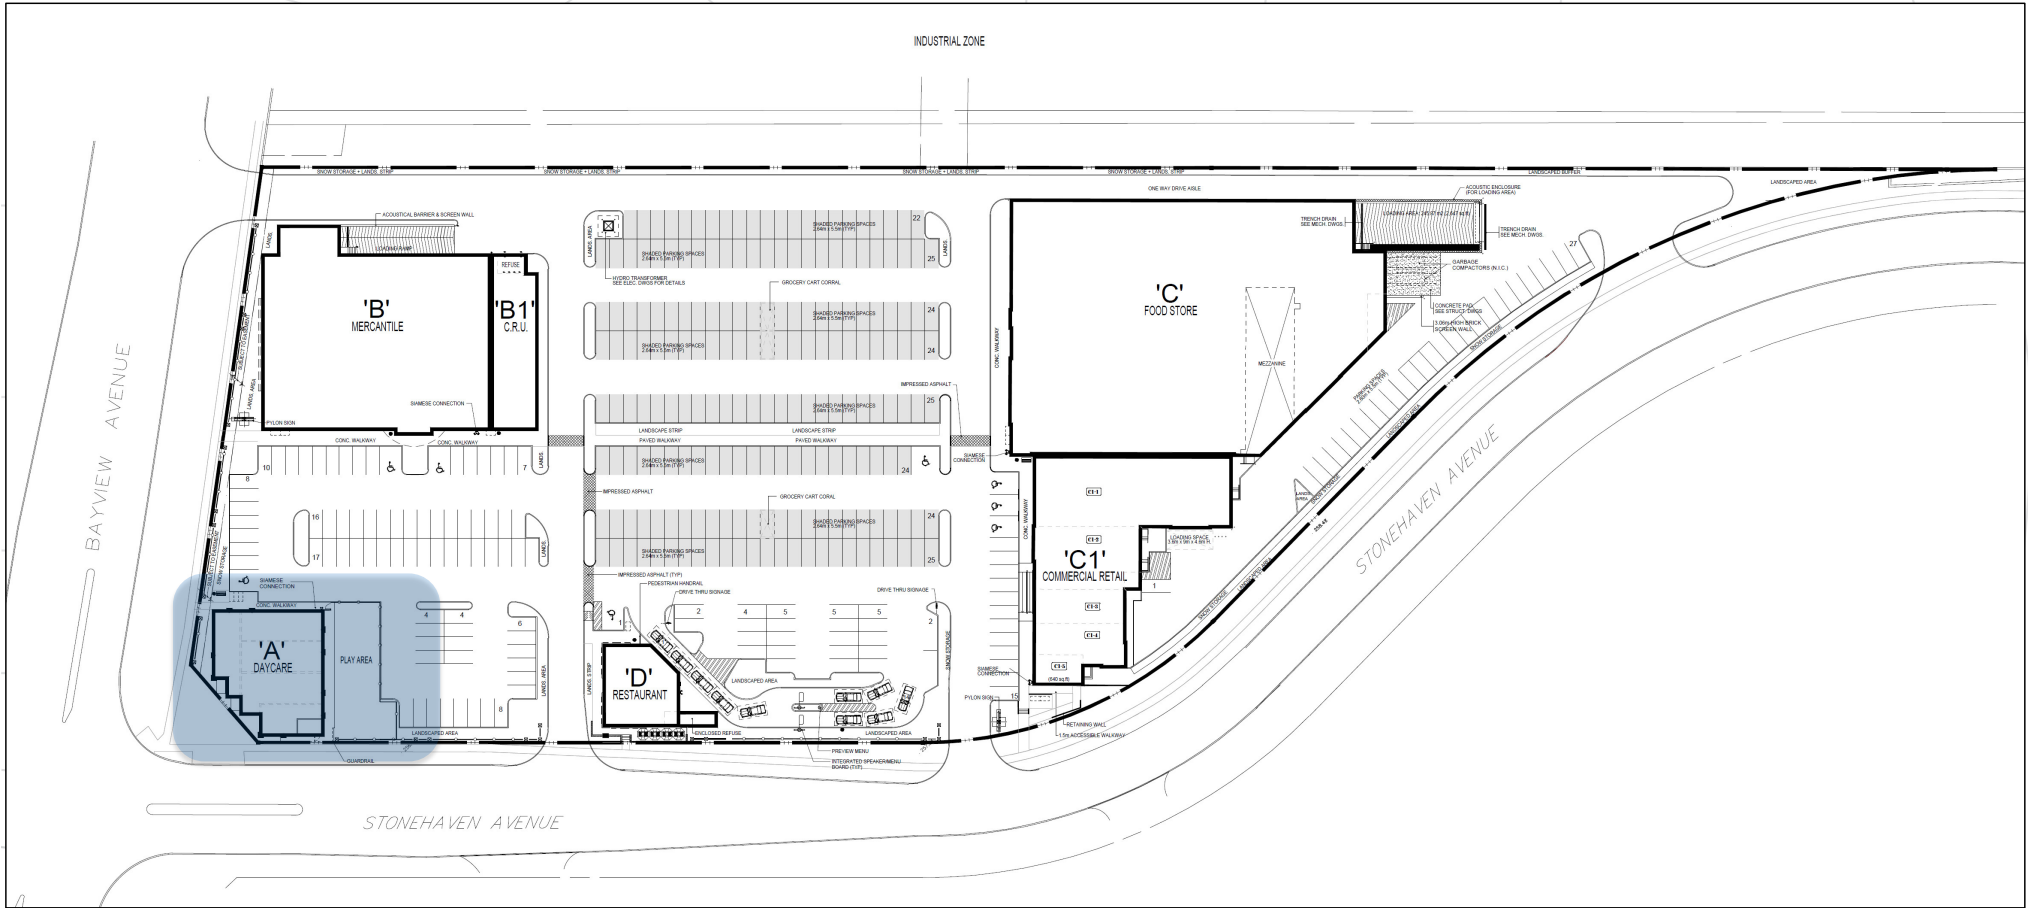

Newly Constructed Building A




groundswell
URBAN PLANNERS INC.

GIVING YOU SOMETHING TO BUILD ON.



Landscape Plan

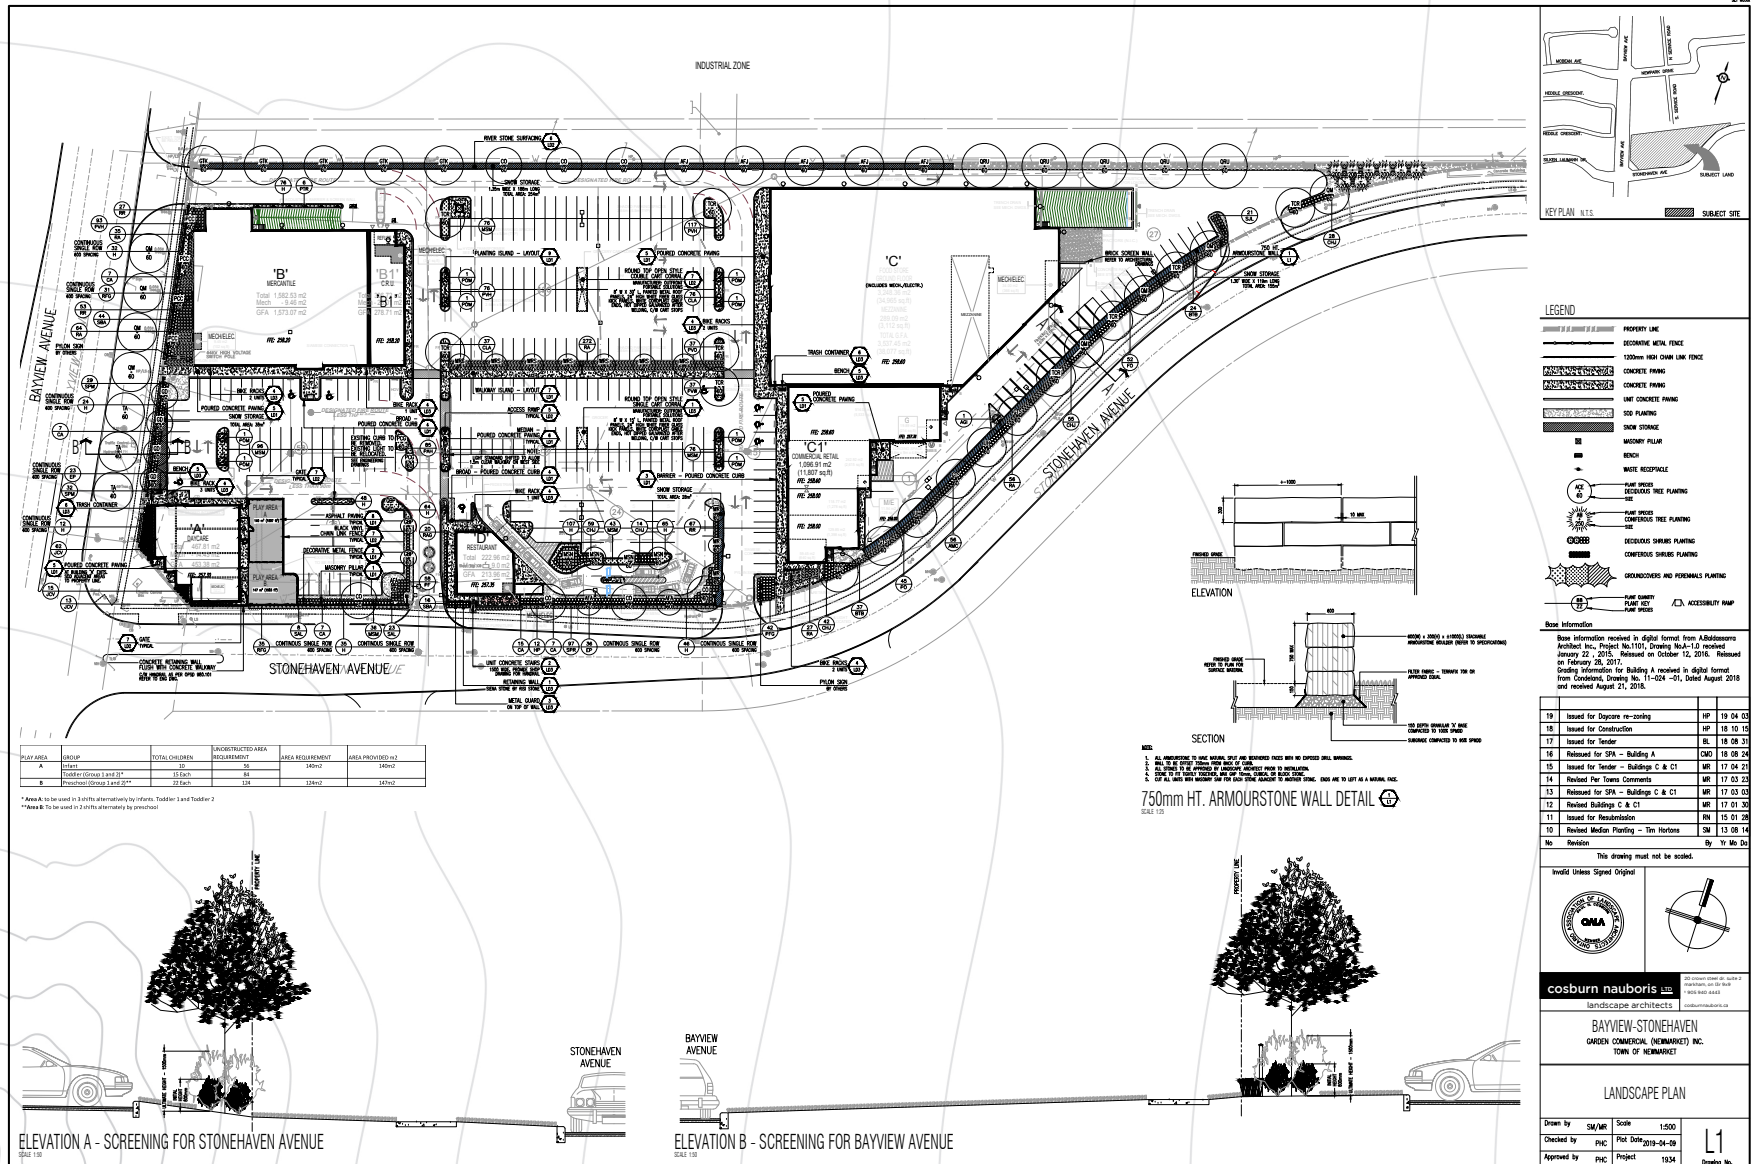

groundswell
URBAN PLANNERS INC.

GIVING YOU SOMETHING TO BUILD ON.

