



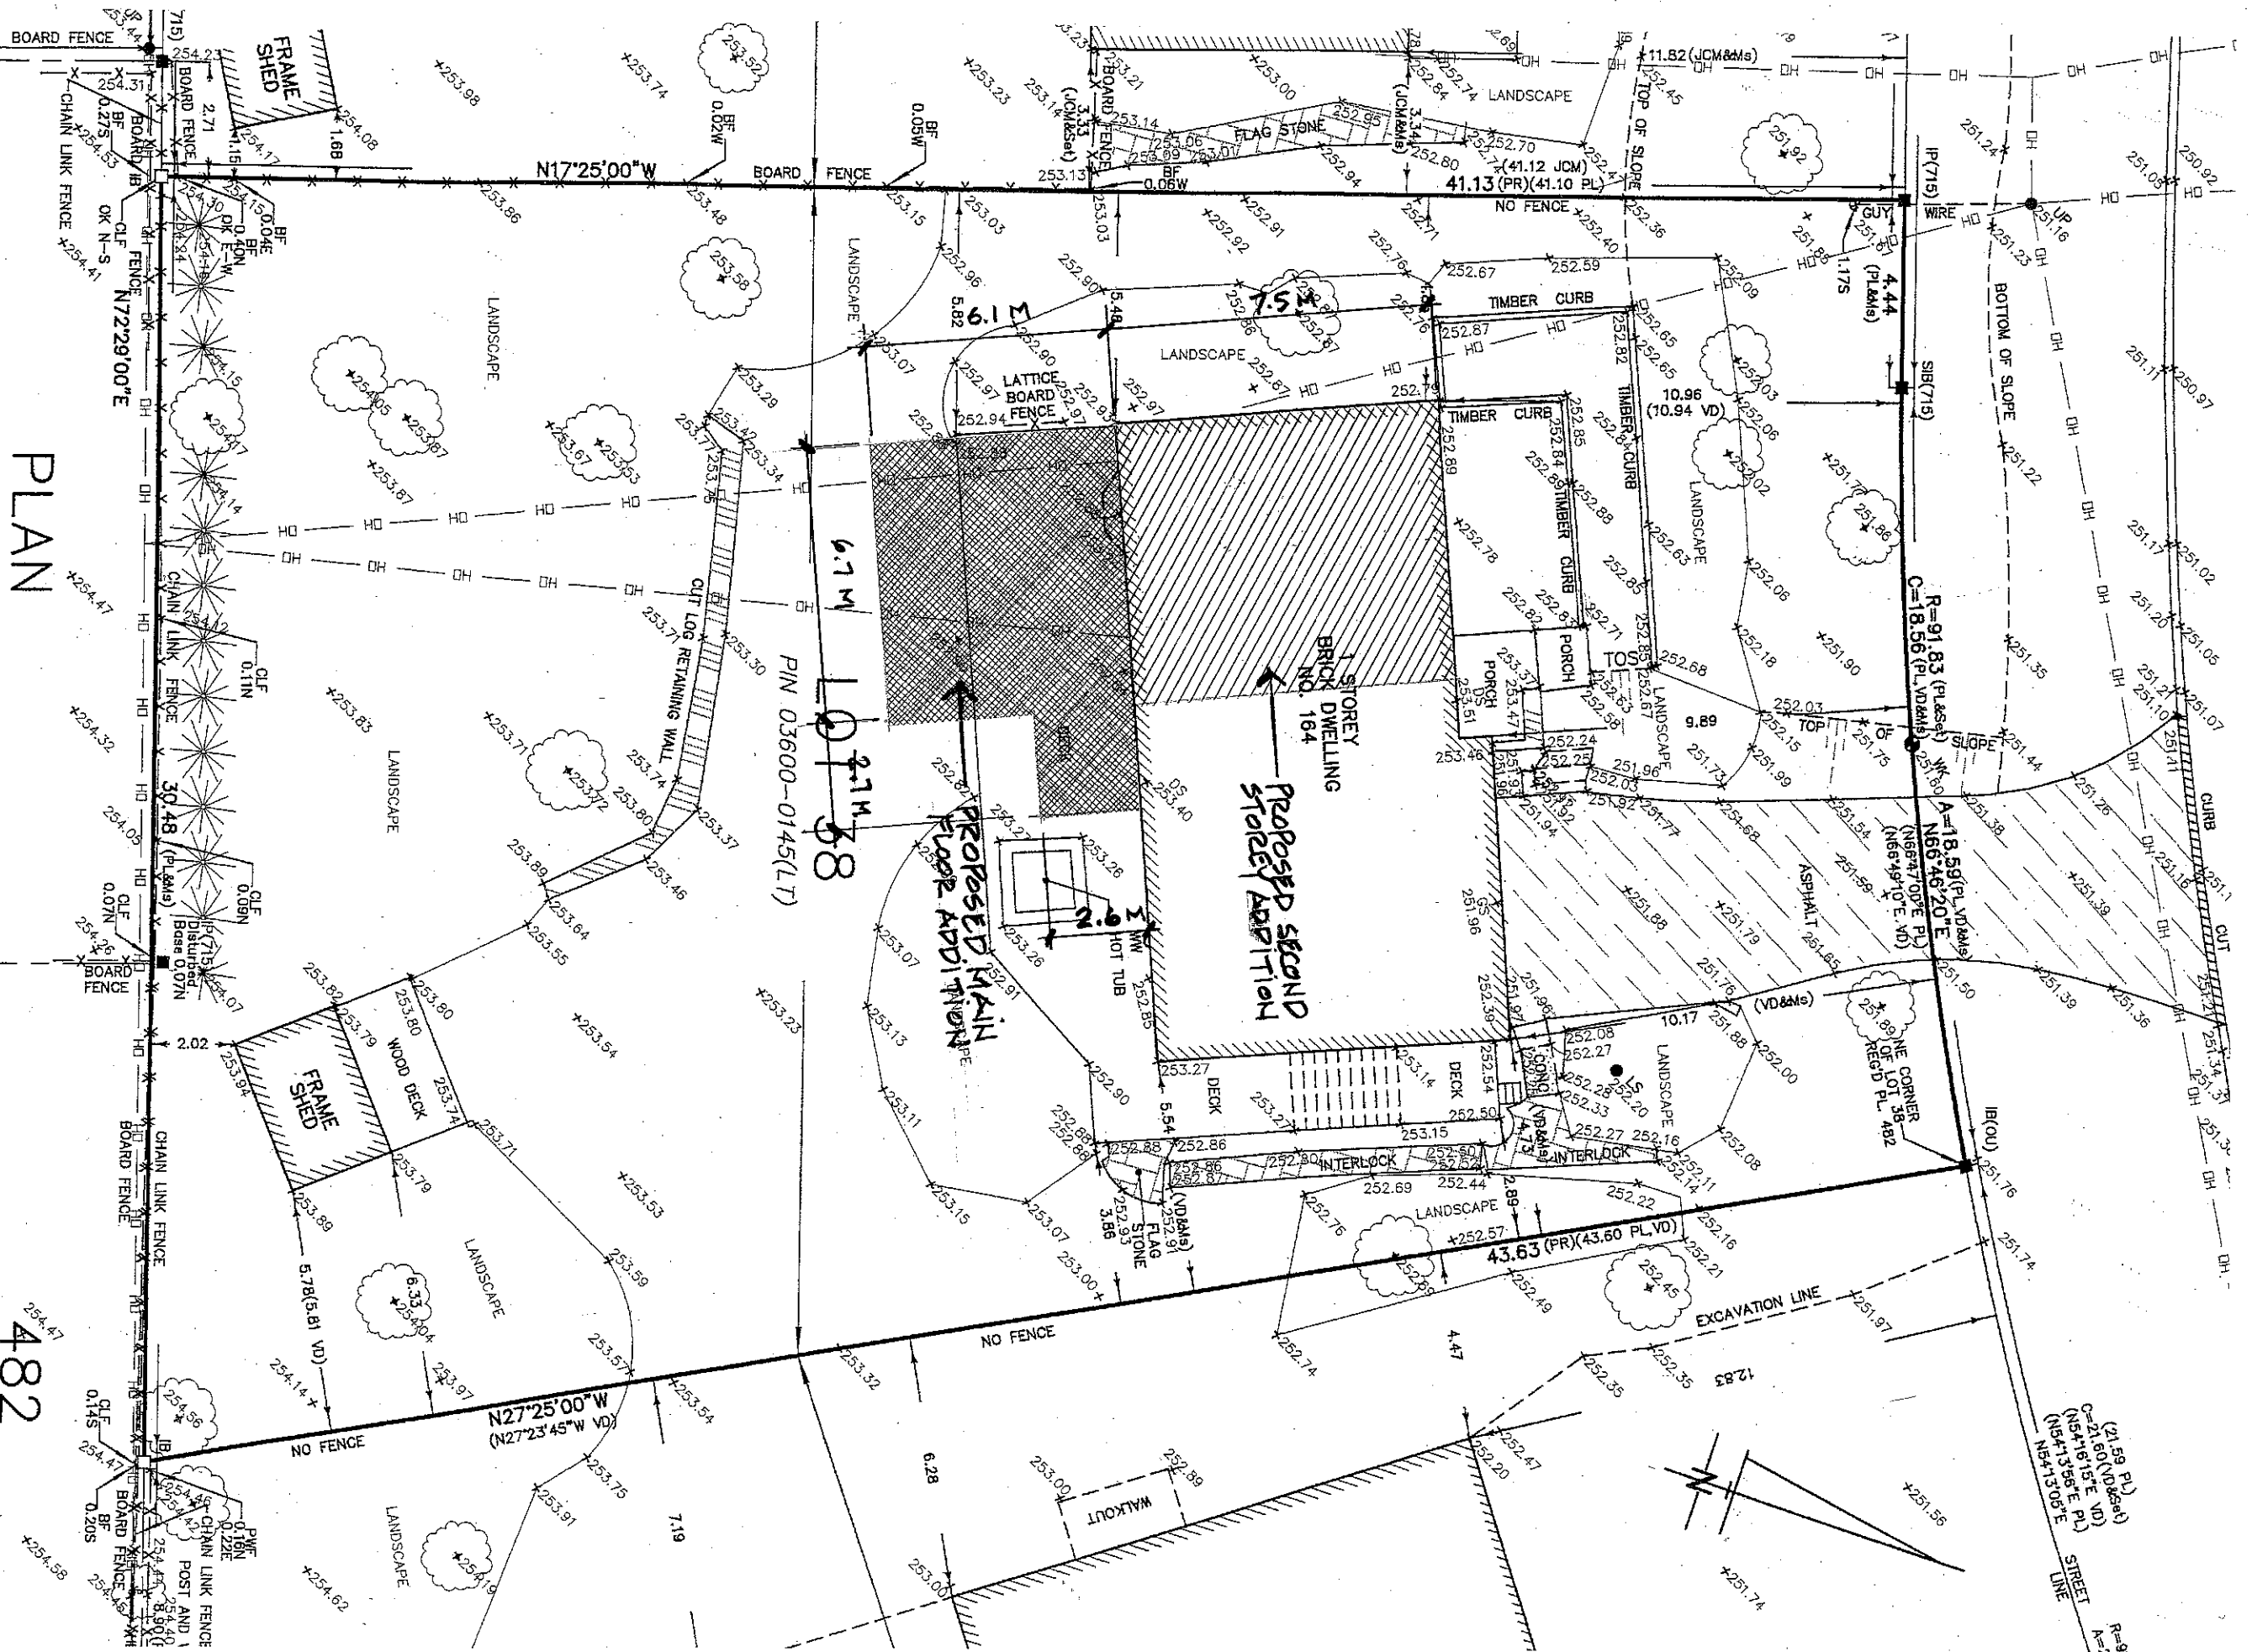

PLAN

482

© COPYRIGHT 2019 Guido Papa Surveying – A Division of J.D. Barnes Limited

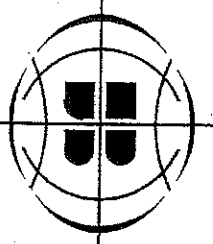

GUIDO PAPA SURVEYING
A Division of J.D. Barnes Limited
SURVEYING
MAPPING
GIS

UNIT B7 - 9135 KEELE ST., VAUGHAN, ONT L4K 0J4
T: (289) 553-5961 F: (289) 553-5966 www.jdbarnes.com

DRAWN BY: A.A. CHECKED BY: V.G.P. REFERENCE NO: 19-18-416-00

SURVEYOR'S REAL PROPERTY REPORT
PART 1
PLAN OF

LOT 38
REGISTERED PLAN 482
TOWN OF NEWMARKET
REGIONAL MUNICIPALITY OF YORK

SCALE = 1:150 m

10metres