


user: Gbaskin file: /tmp/AsPublish_13412020-012_201201_R02_90%WD.dwg plot: Dec 31, 2020 - 1:46pm

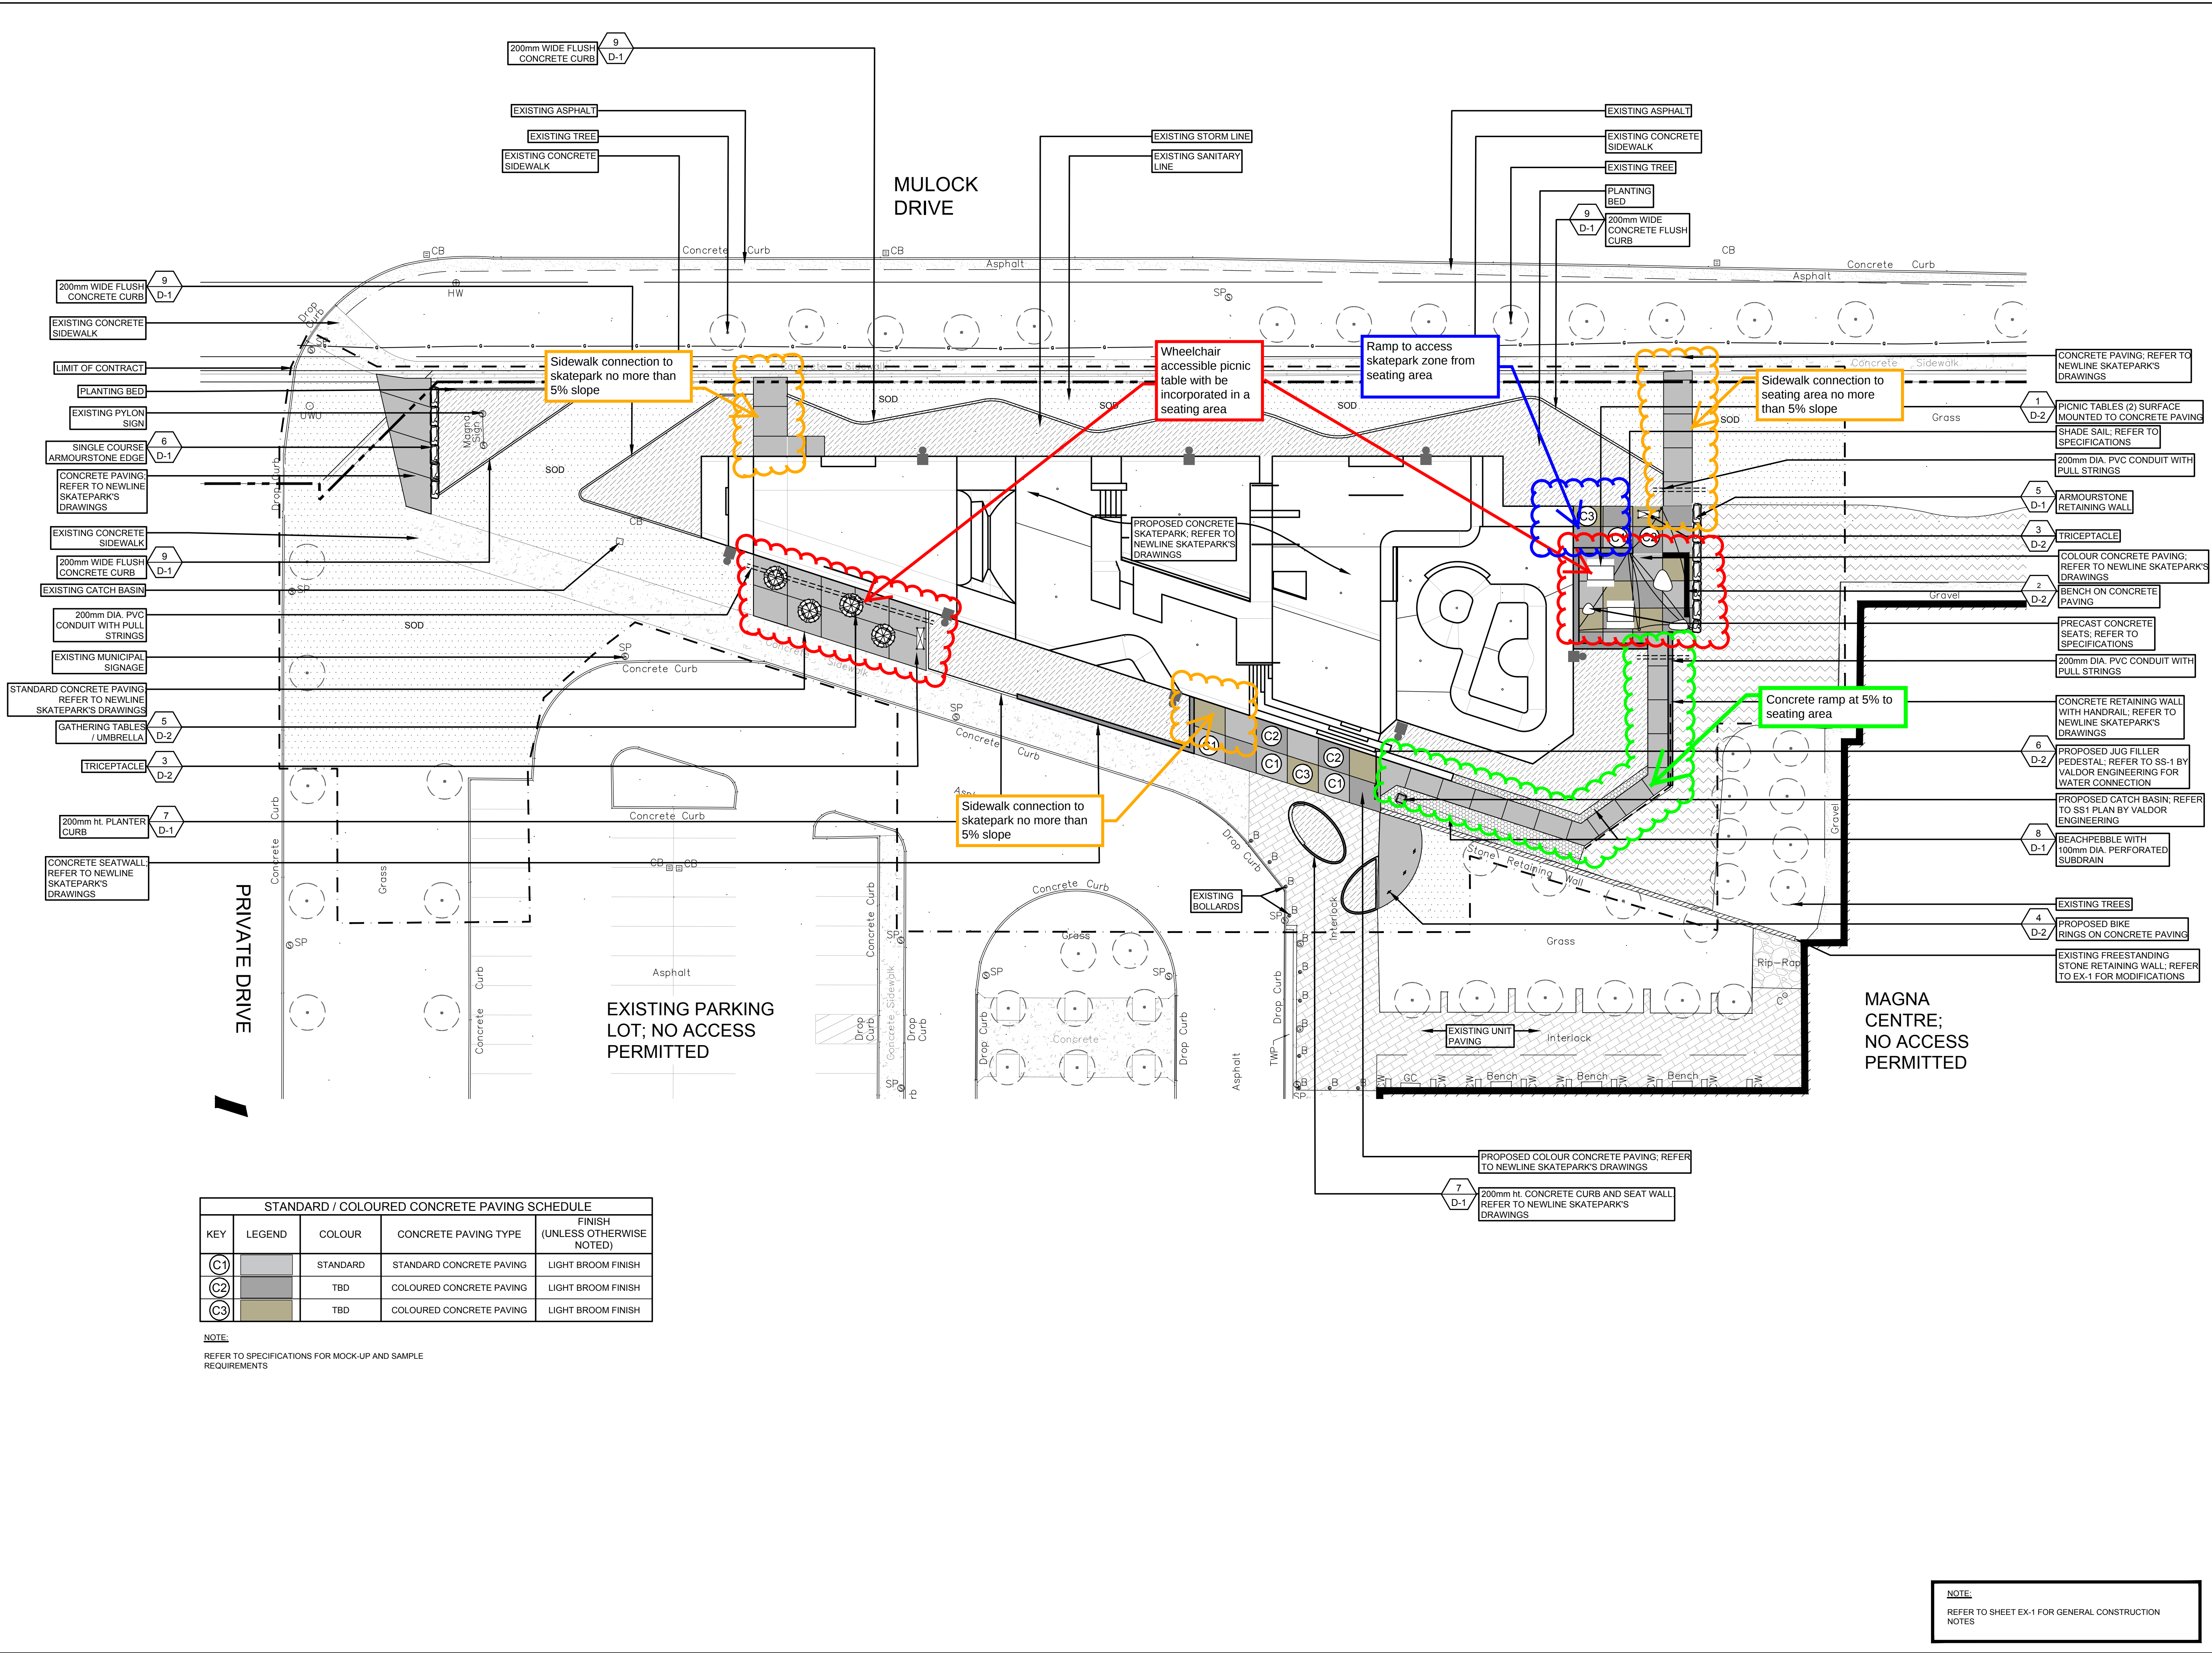

KEY MAP
N.T.S.

LEGEND:

1 D-0 DETAIL # SHEET #

--- PROPERTY LINE
--- LIMIT OF CONTRACT

○ EXISTING TREE TO REMAIN

■ EXISTING CONCRETE PAVING
■ EXISTING UNIT PAVING
■ EXISTING PLANTING TO REMAIN
■ STANDARD CONCRETE PAVING
■ COLOUR CONCRETE PAVING

■ CONCRETE SEAT WALL
■ BENCH
■ GATHERING TABLES W/ UMBRELLAS
■ TRICEPTACLE
■ BIKE RINGS
■ CATCH BASIN
■ PROPOSED CATCH BASIN MANHOLE

■ PLANT BED
■ SOD

○ PRECAST CONCRETE SEATS

no.	revision	date	by
R2	ISSUED FOR 80% PROGRESS REVIEW	DEC 23, 2020	GB
R1	ISSUED FOR 80% SUBMISSION	NOV 20, 2020	GB
R0	ISSUED FOR 30% SUBMISSION	NOV 6, 2020	AS

THESE DRAWINGS ARE THE PROPERTY OF LANDSCAPE PLANNING LIMITED AND SHALL NOT BE ALTERED, MODIFIED, REVISED OR CHANGED WITHOUT THE WRITTEN CONSENT OF LANDSCAPE PLANNING LIMITED. SEAL IS NOT VALID WITHOUT SIGNATURE OF THE LANDSCAPE ARCHITECT. DRAWINGS CANNOT BE USED FOR TENDER/CONSTRUCTION UNTIL SIGNED BY LANDSCAPE ARCHITECT

reviewed by JS drawn by GB

date AUGUST 2020

scale 1:250

drawing title
LANDSCAPE PLAN

drawing number
L-1

client

project title
NEWMARKET OUTDOOR SKATEPARK

800 MULOCK DRIVE

project number
2020-012

Suite 207, 95 Mural Street, Richmond Hill, Ontario L4B 3G2,
Tel. 905.669.6838, www.landscapeplan.ca

NOTE:
REFER TO SHEET EX-1 FOR GENERAL CONSTRUCTION NOTES