


CONTEXT MAP

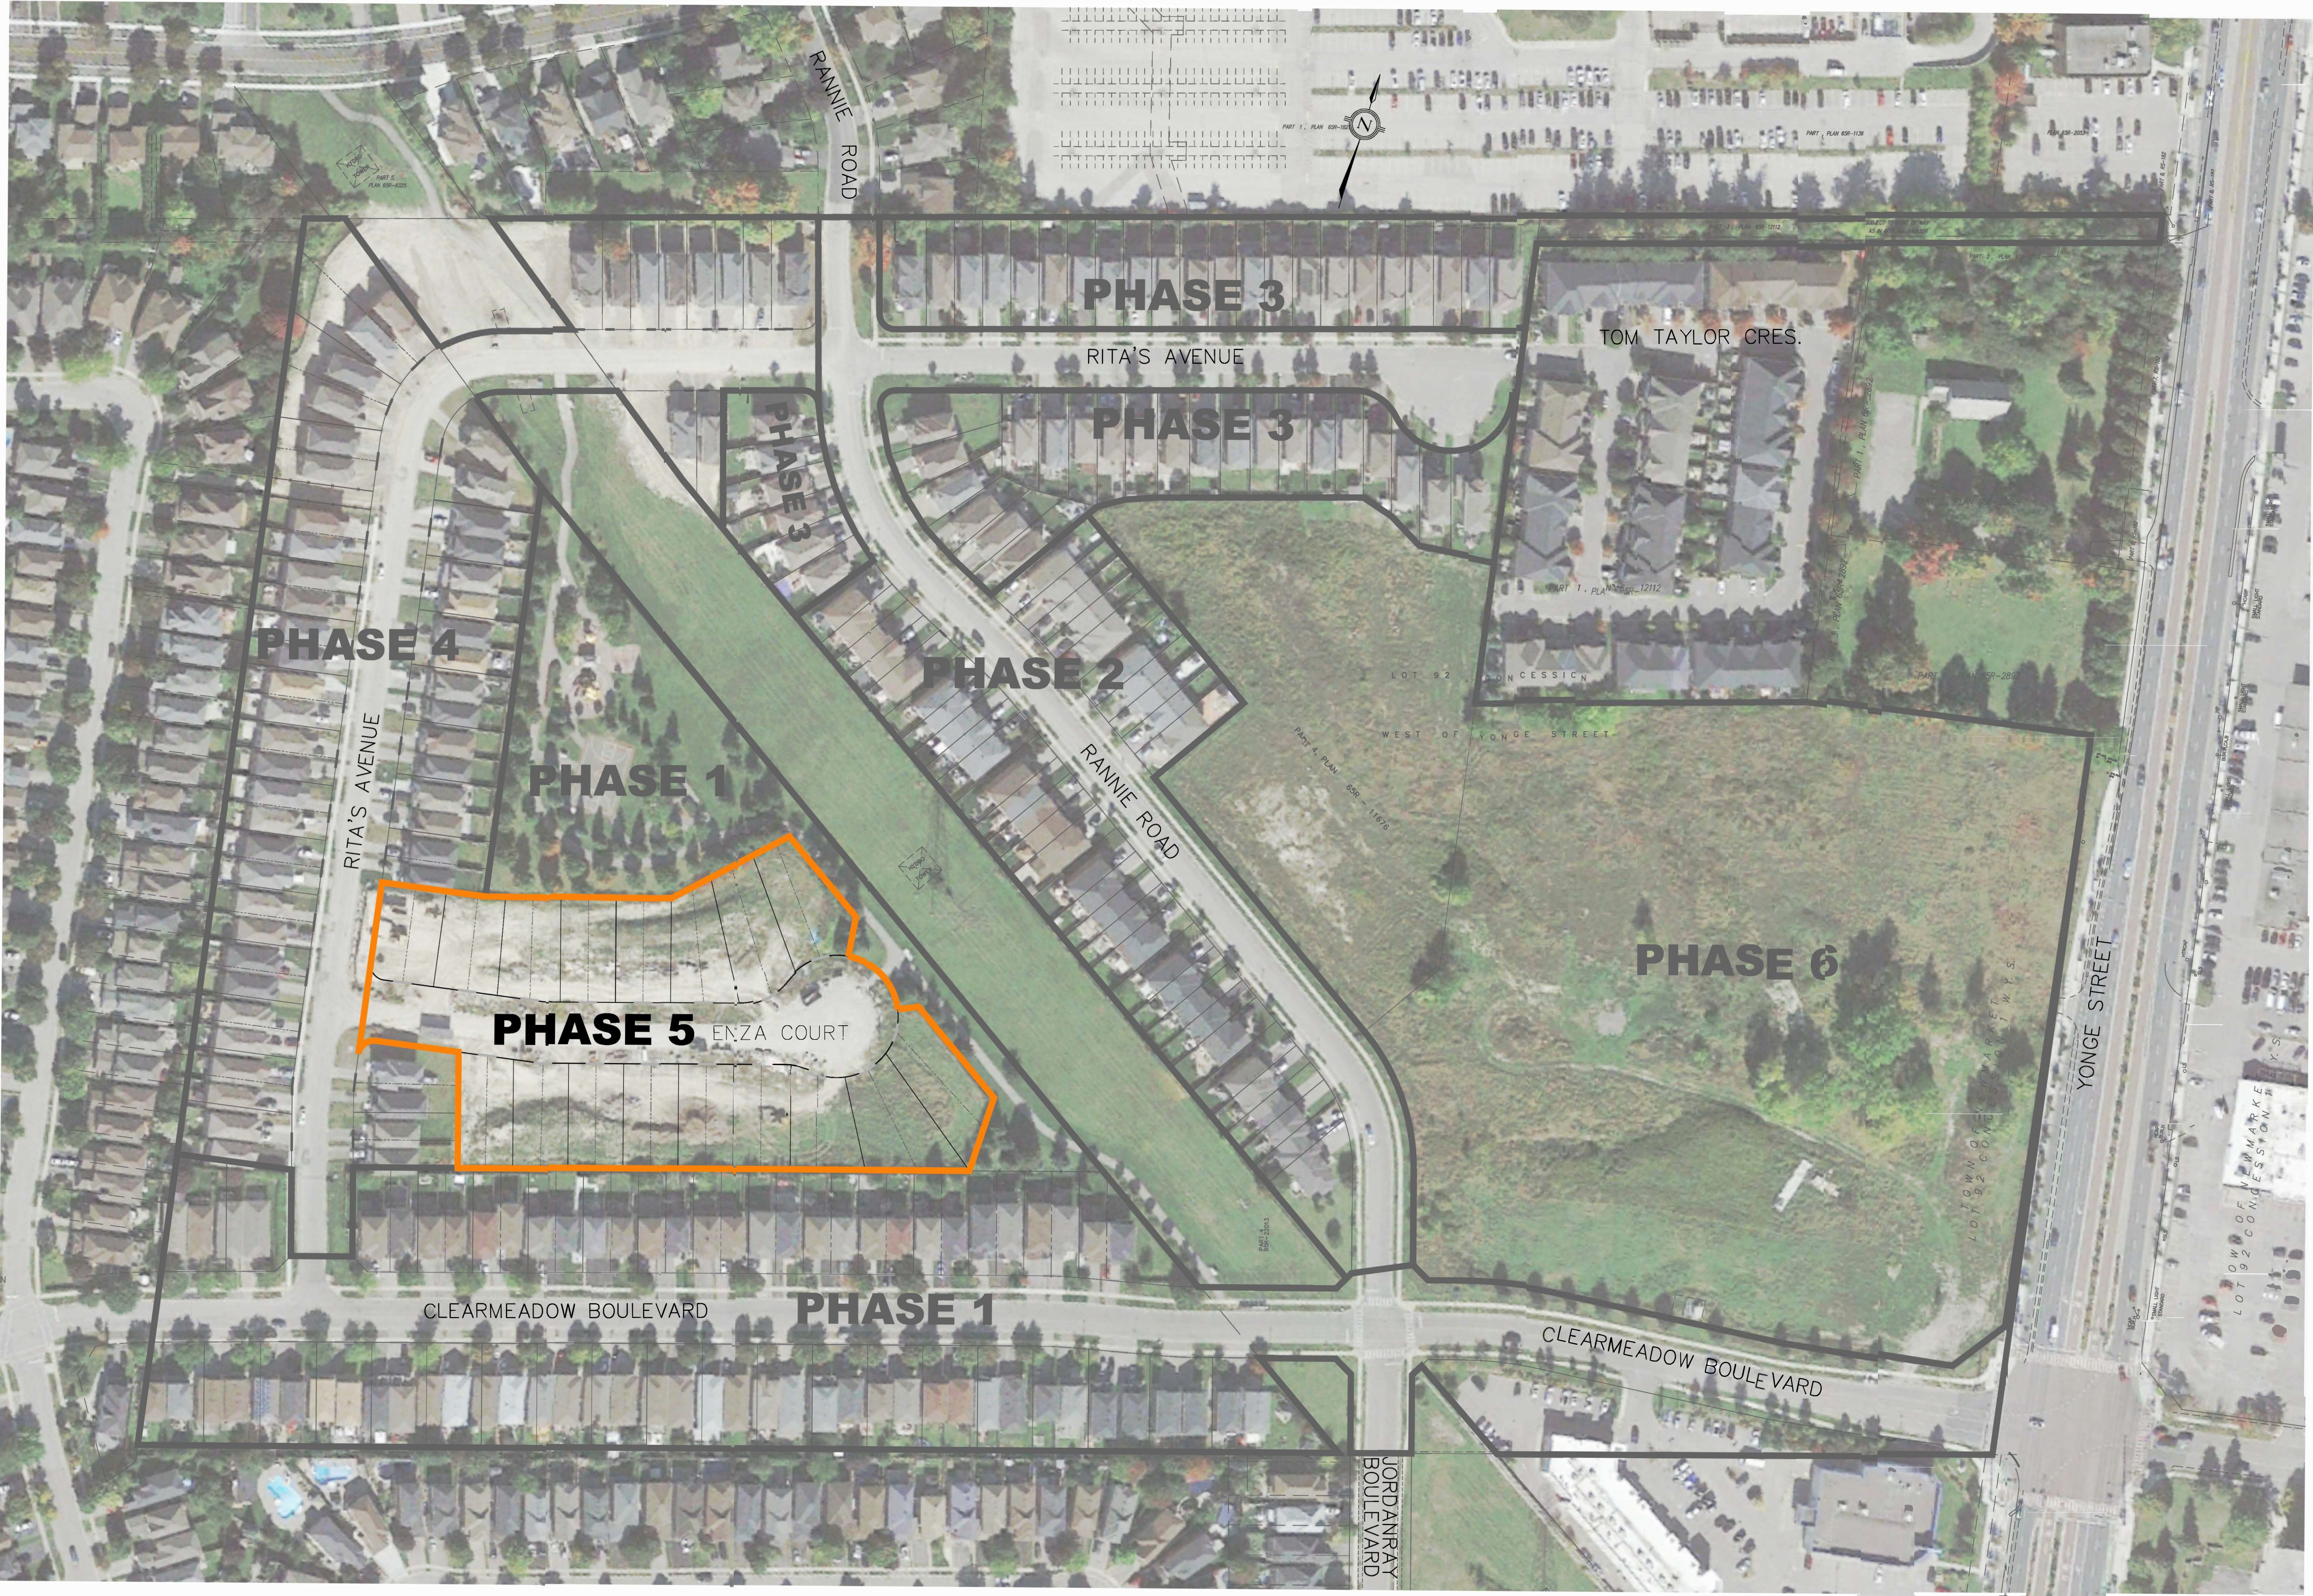

LANDMARK ESTATES PHASE 5




PLAN 65M –

I CERTIFY THAT THIS PLAN IS REGISTERED IN THE LAND
REGISTRY OFFICE FOR THE LAND TITLES DIVISION OF YORK REGION (No.65)
AT _ _ O'CLOCK ON THE _ _ DAY OF _ _ _ _ _ ,2021
AND ENTERED IN THE PARCEL REGISTER FOR PROPERTY
IDENTIFIERS _____
AND THE REQUIRED CONSENTS ARE
REGISTERED AS PLAN DOCUMENT No. _ _ _ _ _

REPRESENTATIVE FOR
LAND REGISTRAR

THIS PLAN COMPRISES ALL OF PIN 03589-1092(LT).

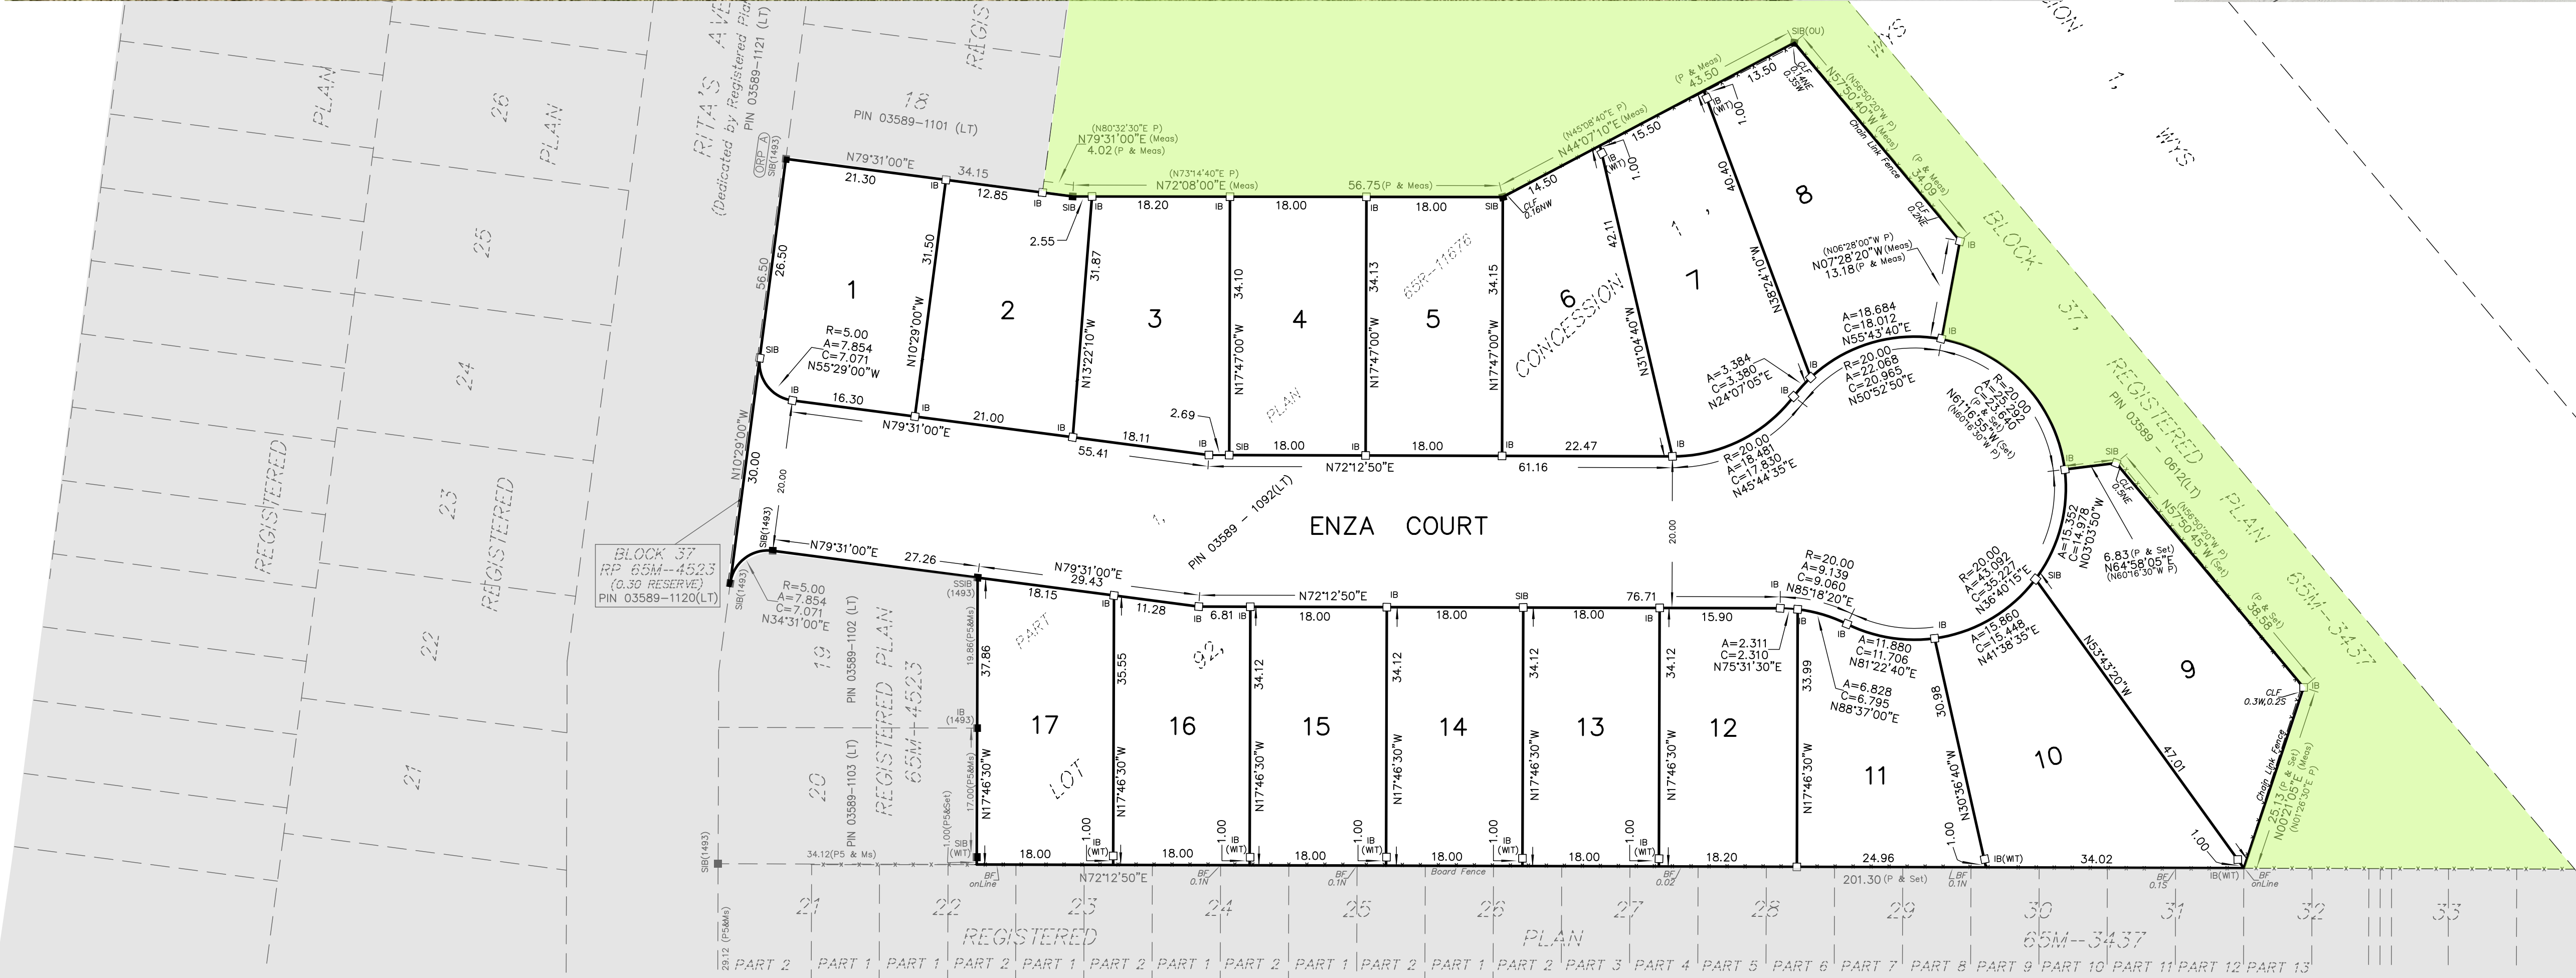

PLAN OF SUBDIVISION OF
PART OF LOT 92,
CONCESSION 1
WEST OF YONGE STREET
(GEOGRAPHIC TOWNSHIP OF YORK)
TOWN OF NEWMARKET
REGIONAL MUNICIPALITY OF YORK
SCALE 1 : 500
10 0 10 20 Metres

APPROVED UNDER SECTION 51 OF THE
PLANNING ACT, R.S.O. 1990, c.P.13 AS AMENDED.
THIS _ _ _ _ _ DAY OF _ _ _ _ _ 2021

Karen Whitney
Director of Community Planning

SKETCH OF M-PLAN FOR PRESENTATION
PURPOSES

MARCH 12, 2021