




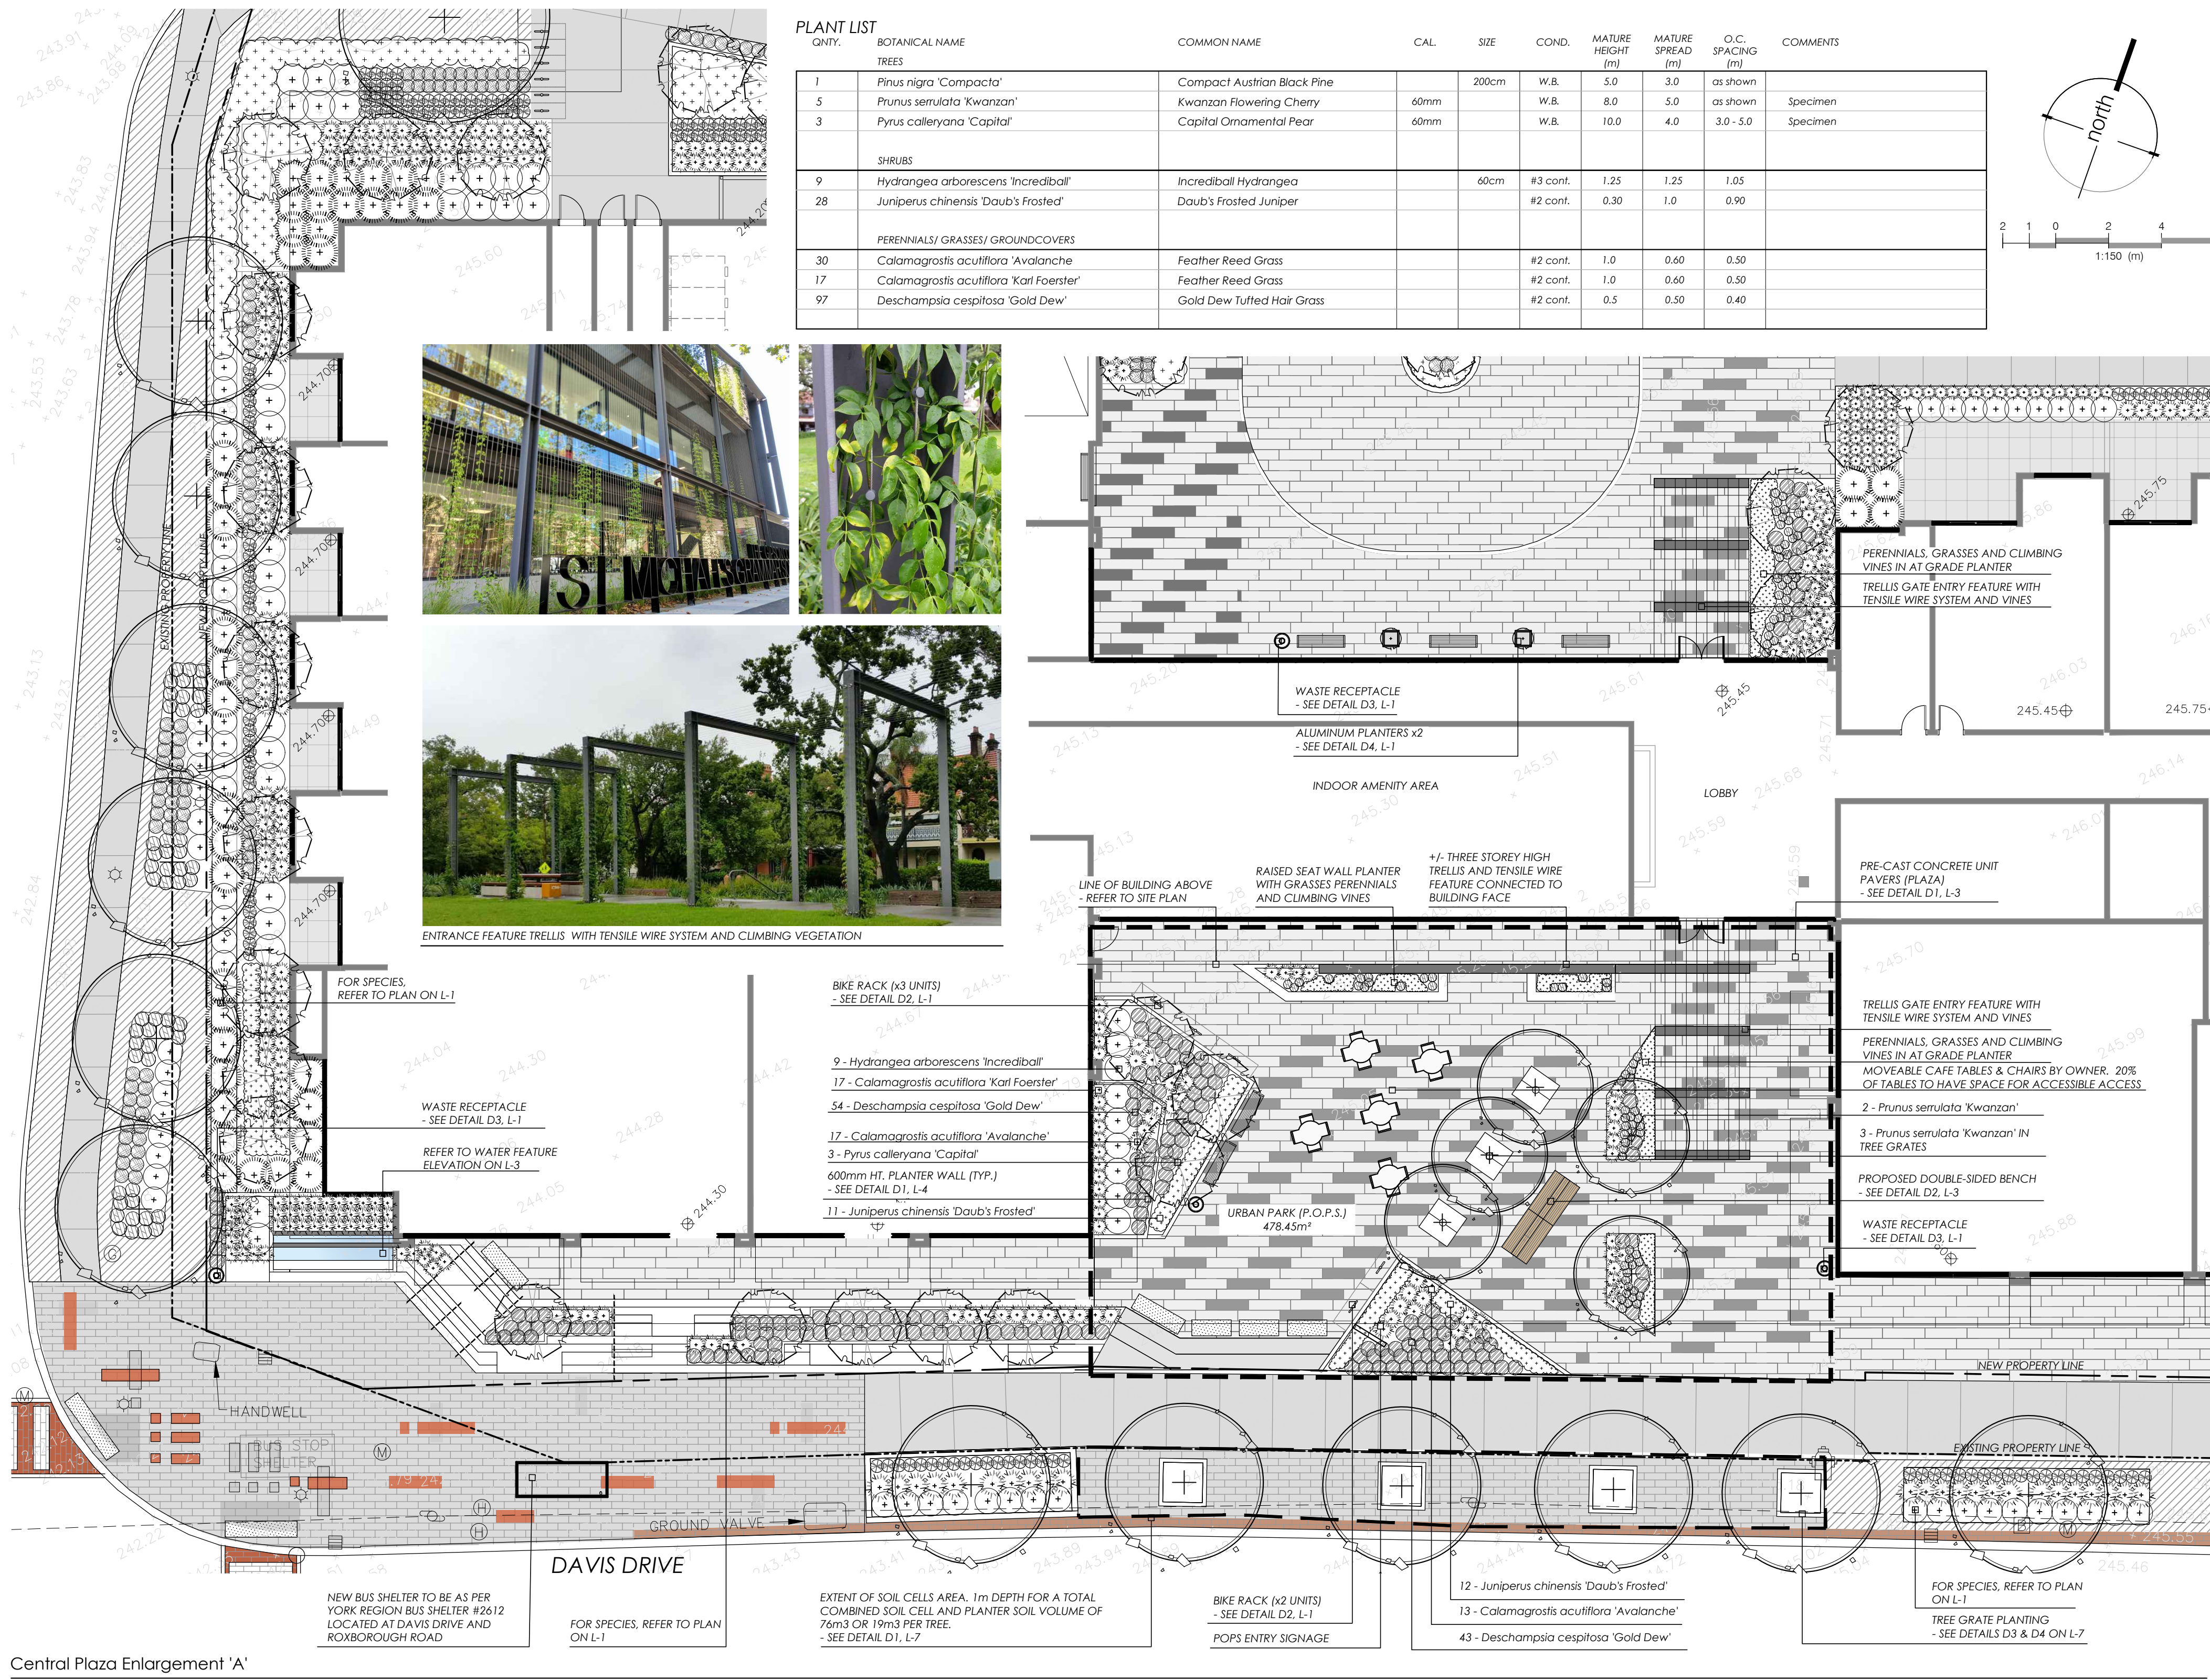

KEY MAP - N.T.S.

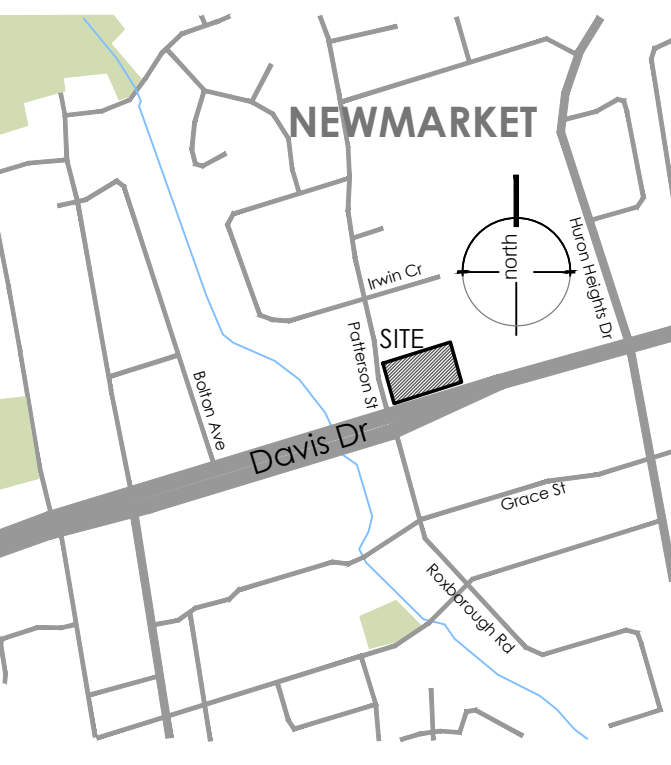

LEGEND

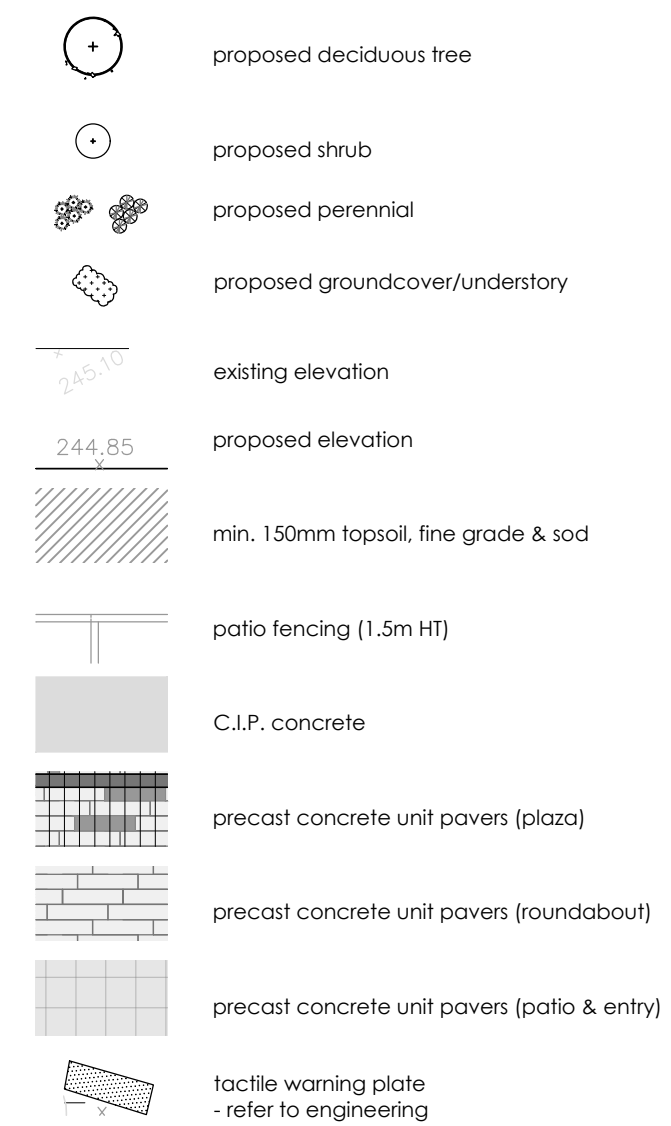

REVISIONS/ SUBMISSIONS

#	DATE	DESCRIPTION
1	2019-10-04	Issued for ZBA / SPA
2	2020-07-27	Issued for ZBA / SPA
3	2020-11-19	Issued for ZBA

STAMP



CLIENT
Briarwood Development Group



TOWN OF NEWMARKET



PROJECT
693-713 Davis Drive

Newmarket File No.
D14-NP-19-17

Region of York File No.
SP.19.N.0307

SHEET
Urban Park and Water
Feature Plan

L-3

adesso design inc.
landscape architecture



218 Locke Street South, 2nd Floor
Hamilton, ON L8P 4B4
t. 905.526.8876
www.adessodesigninc.ca

DAY



Water Feature Elevation

SCALE: NTS

NIGHT - LIGHTING



METAL WEIR TO MAKE CONSISTENT
WATER FLOW OVER WALL



TEXTURED FACE TO THE WATER WALL TO MATCH
ARCHITECTURAL MATERIALS



INTEGRATED STEPS AND SEATING AT STEPPED
CORNER FEATURE

