


WESLEY STREET
(BY REGISTERED PLAN 1117)
PIN 03611-0228 (LT)

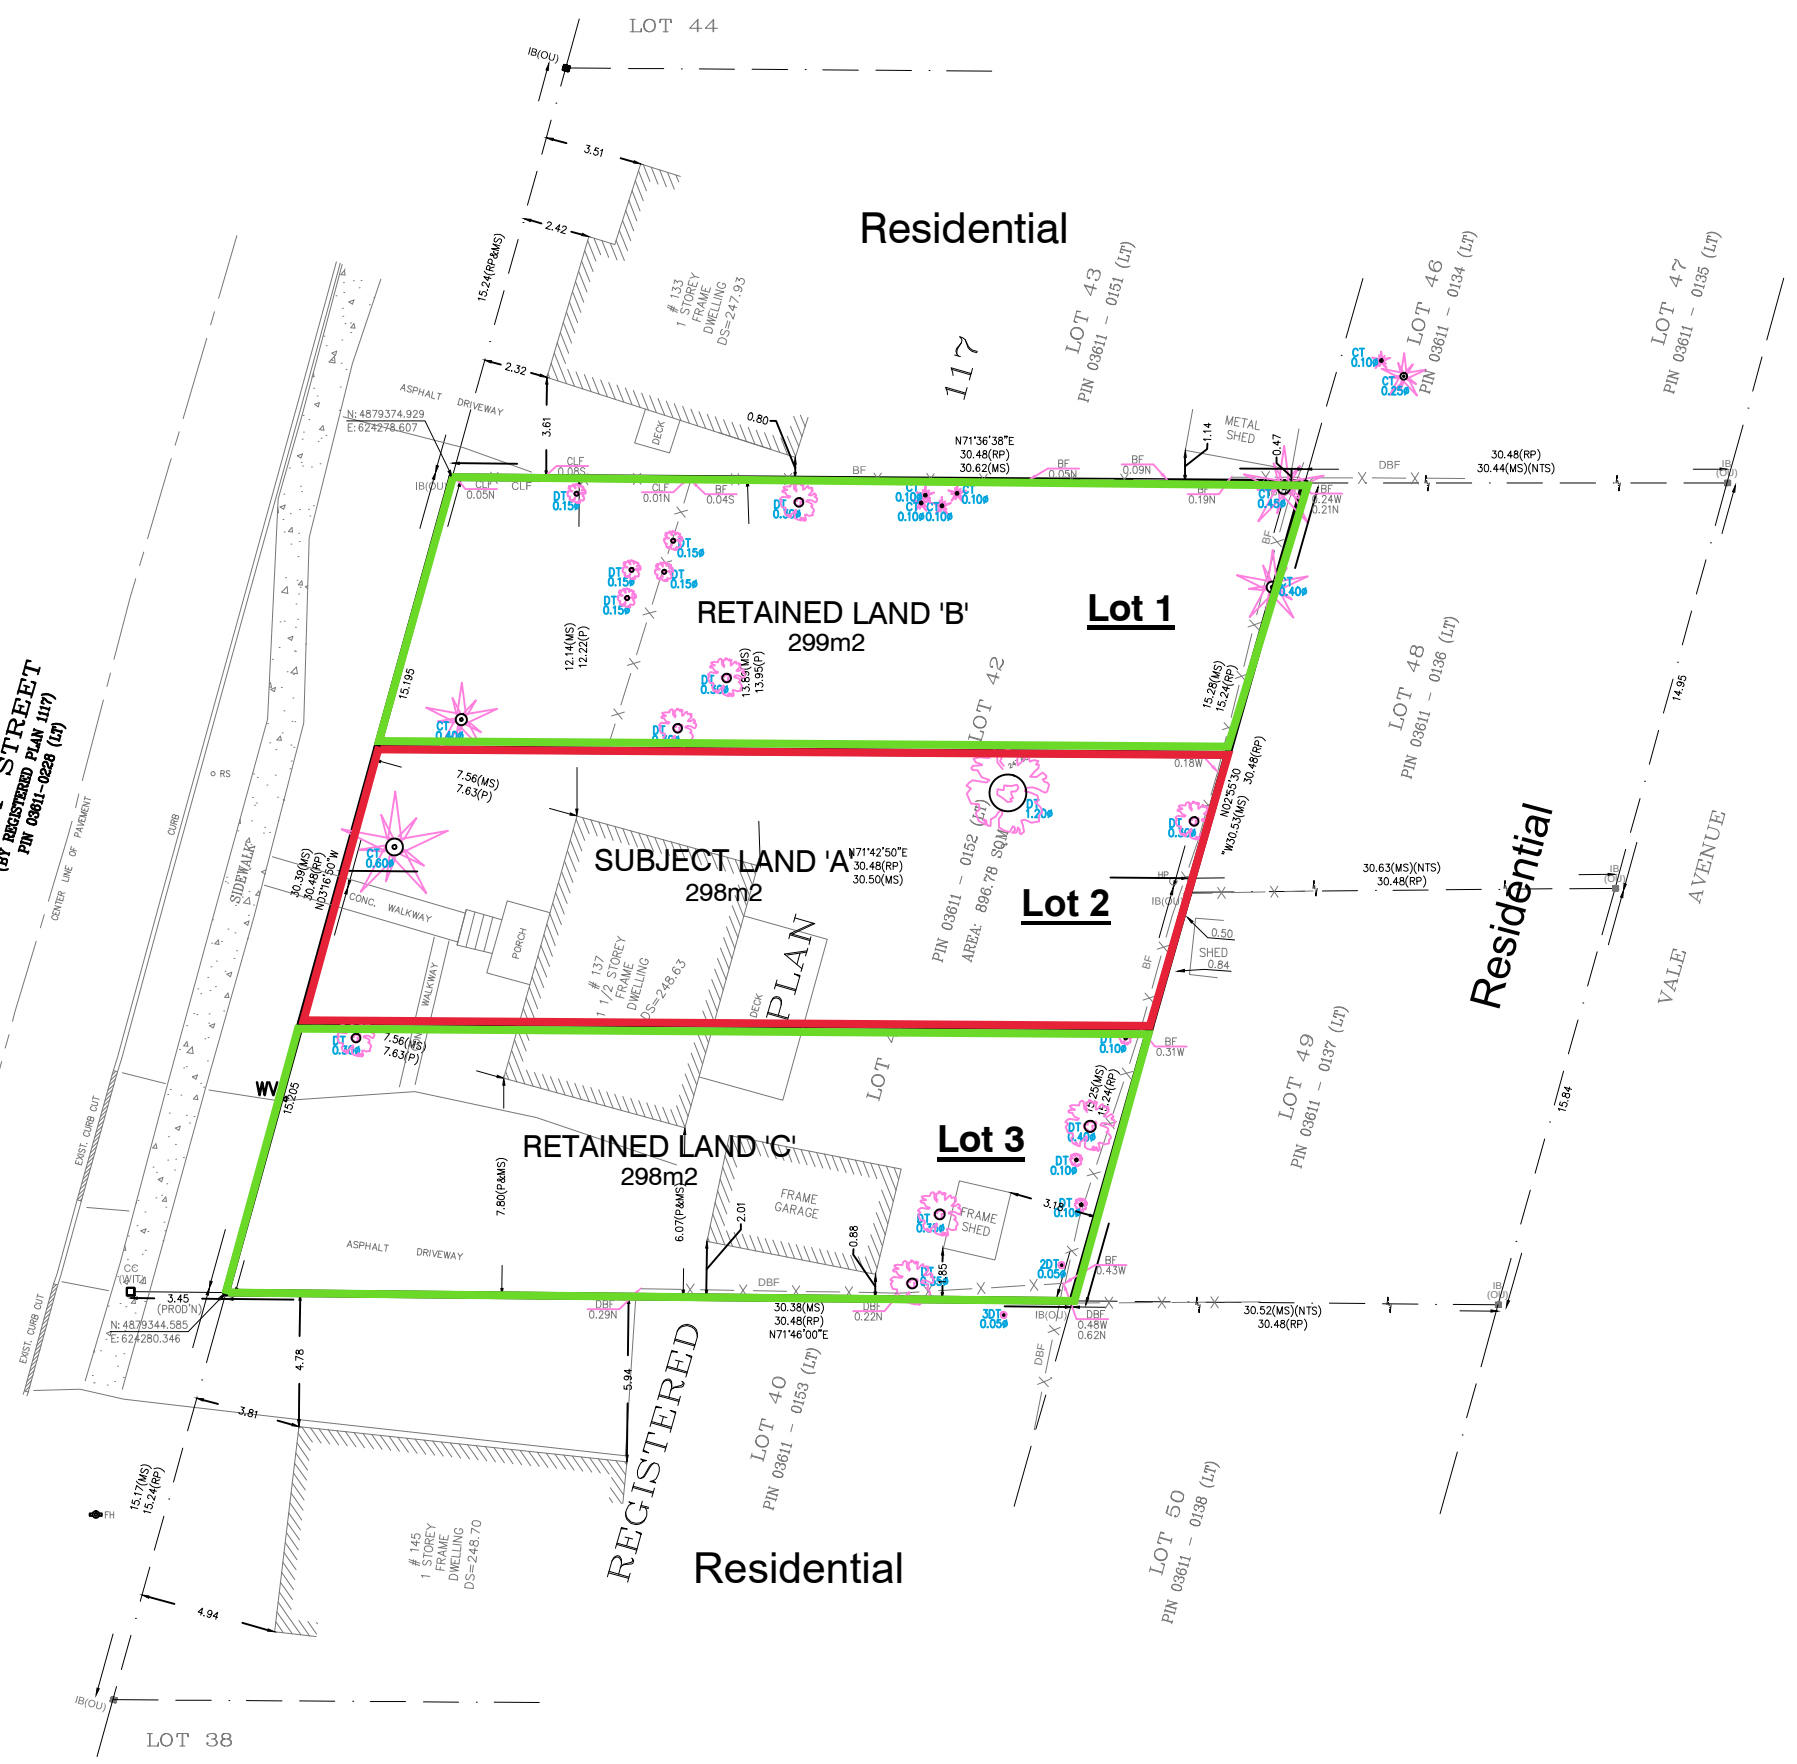

Subject Lands - 896m2

SEVERANCE PLAN
NGG HOMES INC. (c/o NABIL GOUDA)

137 WESLEY STREET
LOT 41 & 42
REGISTERED PLAN 117
TOWN OF NEWMARKET
REGIONAL MUNICIPALITY OF YORK

No.		Revisions	Date
1.			
2.			
3.			
4.			
5.			
6.			
7.			

Michael Smith

PLANNING CONSULTANTS
DEVELOPMENT COORDINATORS LTD.

Drawn by: VT	Date: FEB 12, 2024	Drawing Number: 1415-00
Checked By: M.R.E.S.	Scale:	
Approved By: M.R.E.S.		